



C:\Users\UKLSU003\WSP_0365\UK0029995.3339 - WAZ406M1 - Cycle Parking programme Cycle Hangars Tranche 5 - Batch 2 - 02 WIP\HW Highways\01 Model\01-Feasibility\70117216-WSP-P01-X-DR-HI-100-01.dwg 04 Sep. 2024 - 8:10pm

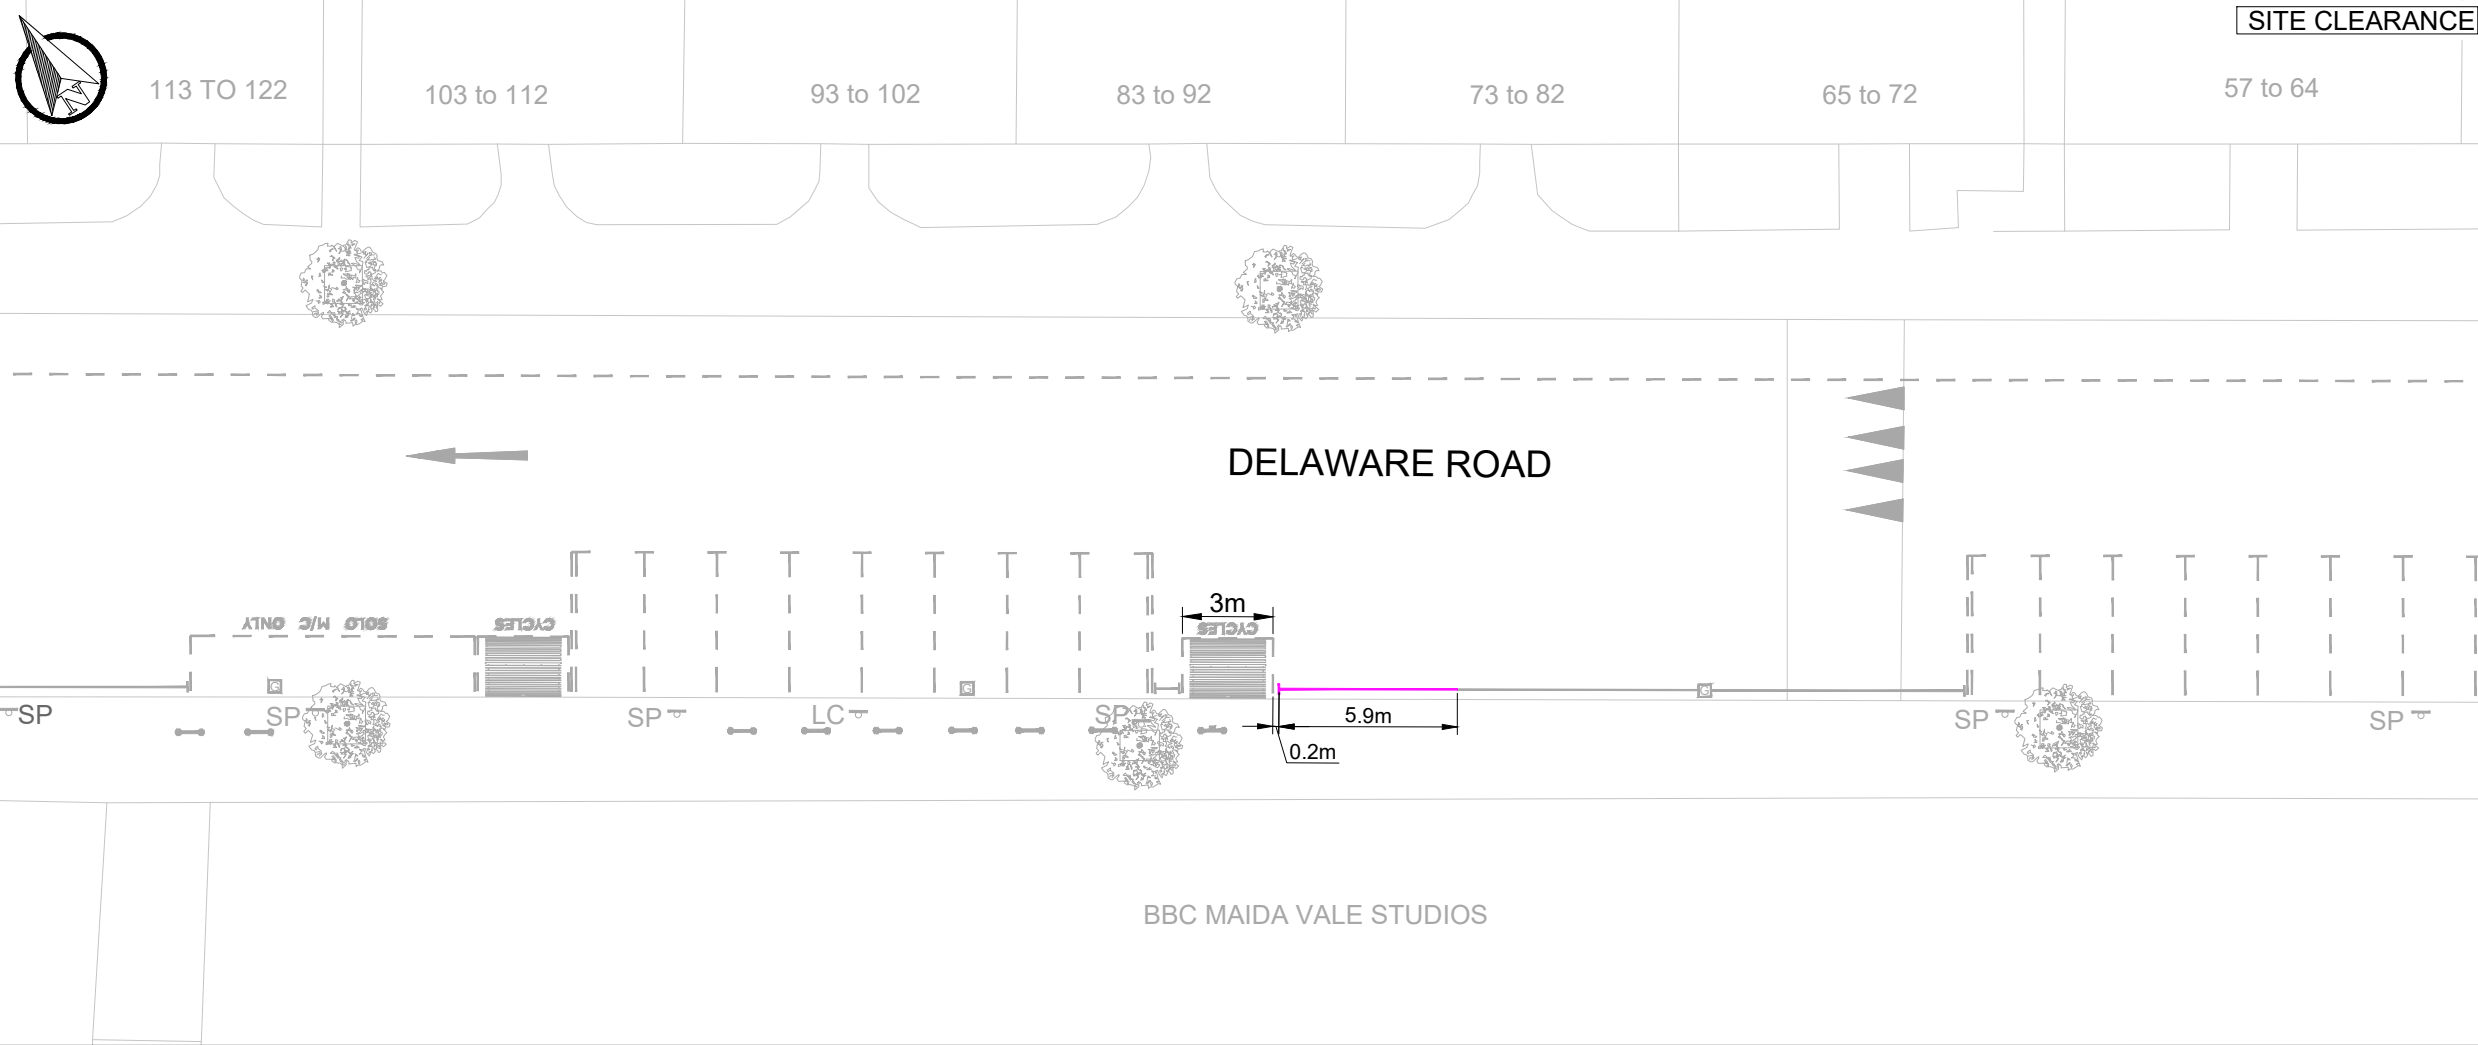

KEY

- EXISTING LINE MARKING
- EXISTING KERB
- EXISTING ROAD MARKING TO BE REMOVED
- PROPOSED CYCLE HANGARS (2 No.) (TO BE INSTALLED BY THIRD PARTY)
- PROPOSED WHITE LINE MARKING
- PROPOSED YELLOW LINE MARKING
- EXISTING GULLY
- EXISTING LAMP COLUMN WITH SIGN FACE
- EXISTING SIGN POST
- EXISTING TYPE 1 CYCLE STAND
- EXISTING TYPE 2 CYCLE STAND
- EXISTING TREE AND PIT
- EXISTING CYCLE HANGARS

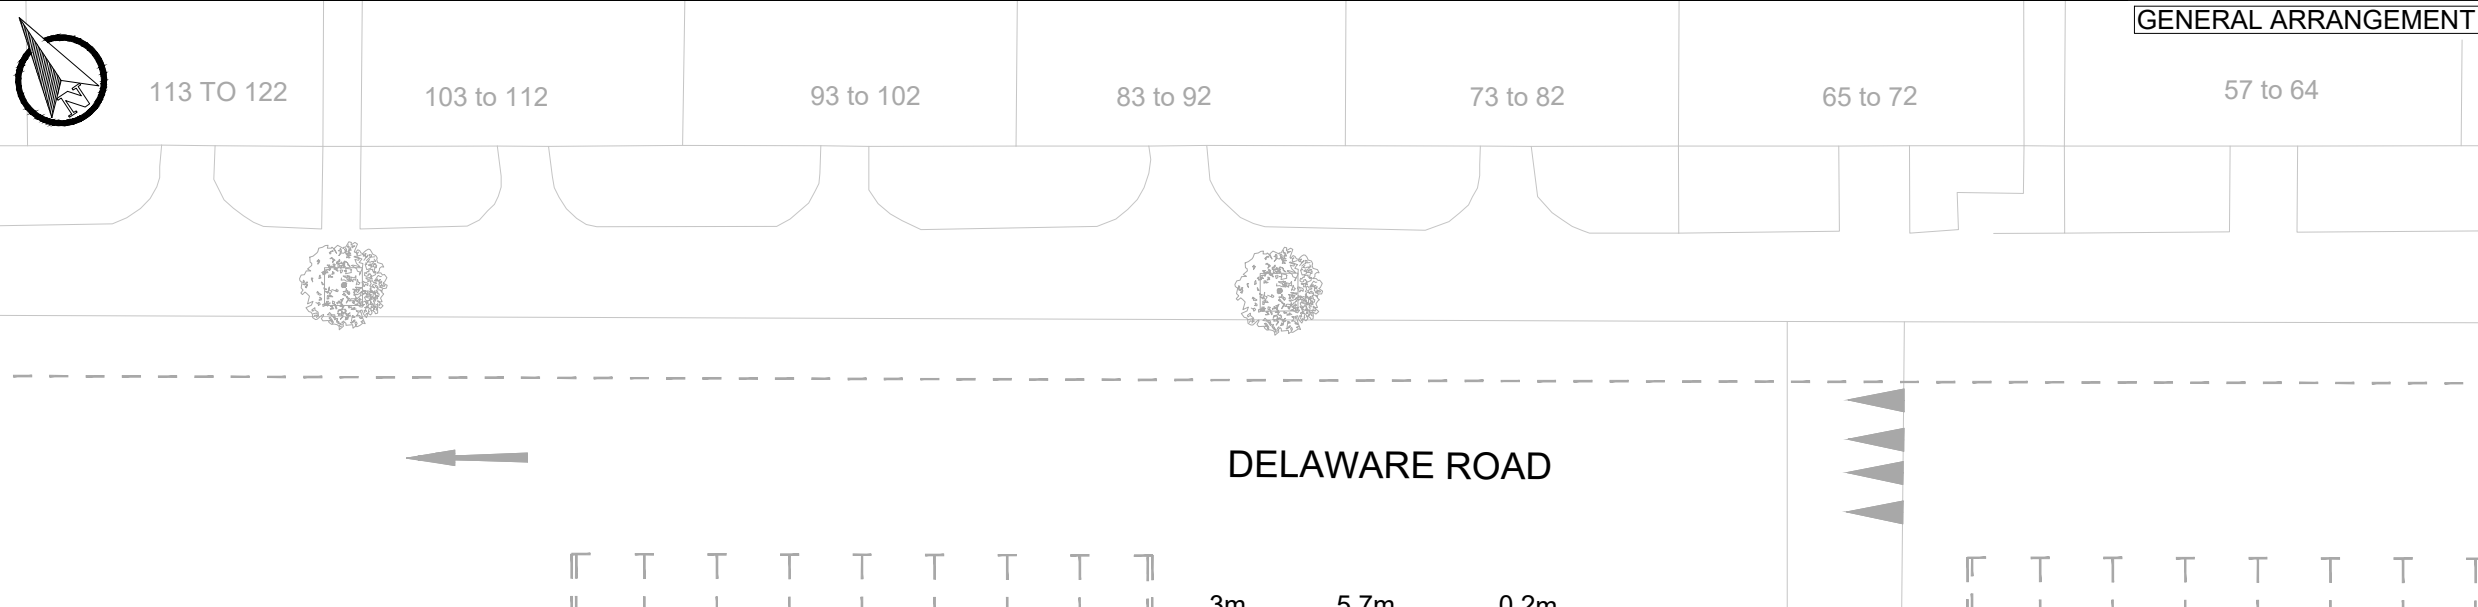

REV	DATE	BY	DESCRIPTION	CHK	APD
S1-P01	26-08-2024	RM	INITIAL ISSUE		

DRAWING STATUS: **FEASIBILITY DESIGN**



25 Mandela Way, London, SE1 5SZ
www.fmconway.co.uk www.wsp.com

CLIENT

City of Westminster

PROJECT: **CYCLE PARKING PROGRAMME - CYCLE HANGARS**
TRANCHE 5 - BATCH 2

TITLE: **DELAWARE ROAD**
SITE CLEARANCE & GENERAL ARRANGEMENT

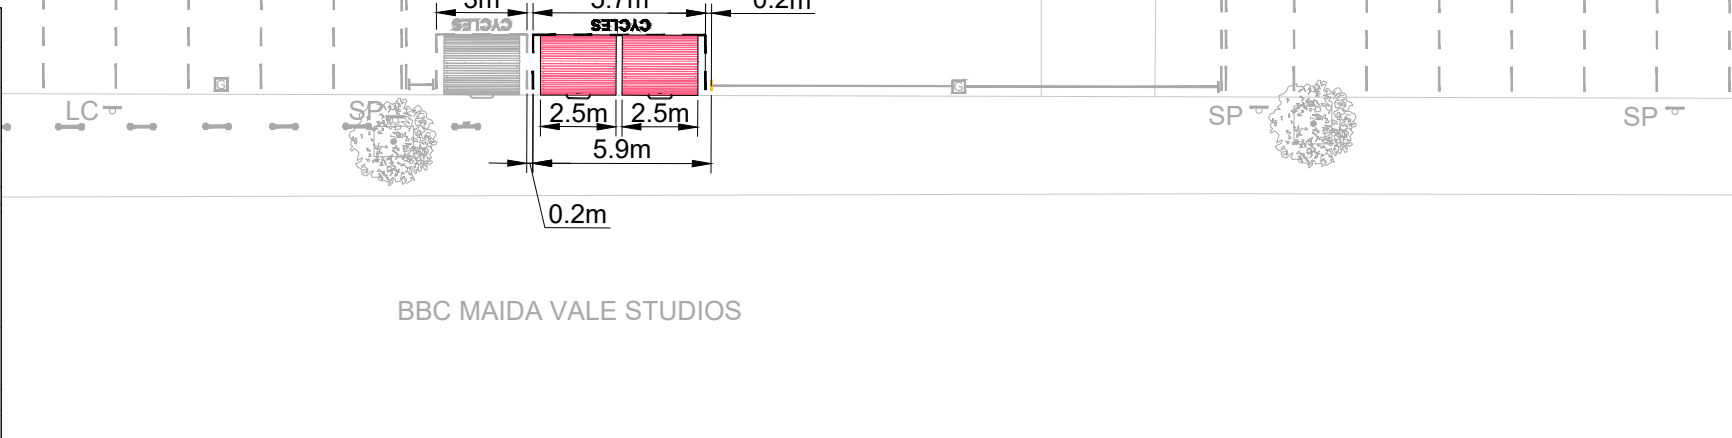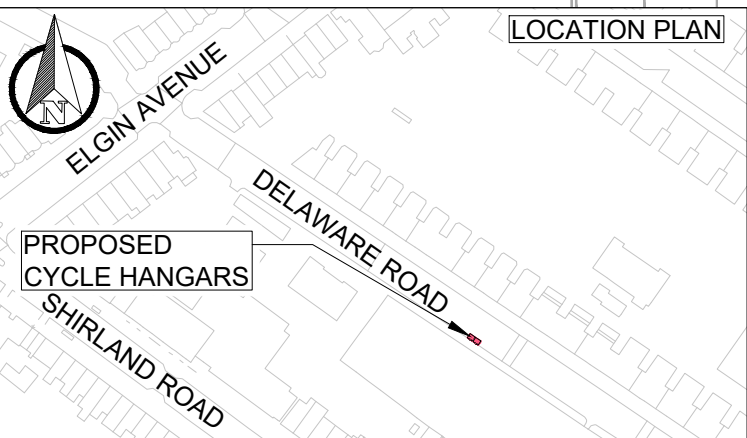

SCALE @ A3	DATE	DESIGN/DRAWN	CHECKED	APPROVED	SHEET
1:250	26-08-2024	RM	AP	PO	A3
WSP PROJECT NO. UK0029995.3339	FMC PROJECT NO. WWESA3509	WCC PROJECT NO. C.WD13353.01			
DRAWING No. 70117216-WSP-P01-X-DR-HI-100-01	REV. S1-P01				

C:\Users\UKLSU003\WSP_0365\UK0029995.3339 - WAZ406\MI1 - Cycle Parking programme Cycle Hangars Tranche 5 - Batch 2 - 02 WIP\HW Highways\01 Model\01-Feasibility\70117216-WSP-P01-X-DR-HI-100-02.dwg 04 Sep. 2024 - 7:56pm






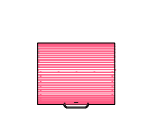
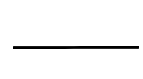





SITE CLEARANCE

GENERAL ARRANGEMENT

LOCATION PLAN

PROPOSED CYCLE HANGAR

KEY

-  EXISTING LINE MARKING
-  EXISTING KERB
-  EXISTING ROAD MARKING TO BE REMOVED
-  PROPOSED CYCLE HANGAR (1 No.) (TO BE INSTALLED BY THIRD PARTY)
-  PROPOSED WHITE LINE MARKING
-  PROPOSED YELLOW LINE MARKING
-  EXISTING LAMP COLUMN WITH SIGN FACE
-  EXISTING SIGN POST
-  EXISTING SERVICE COVER
-  EXISTING TREE AND PIT

S1-P01	26-08-2024	RM	INITIAL ISSUE	ADP	CHK	APD
REV	DATE	BY	DESCRIPTION	CHK	APD	

DRAWING STATUS: FEASIBILITY DESIGN



25 Mandela Way, London, SE1 5SZ
www.fmconway.co.uk www.wsp.com



PROJECT: CYCLE PARKING PROGRAMME - CYCLE HANGARS
TRANCHE 5 - BATCH 2

TITLE: DENHOLME ROAD
SITE CLEARANCE & GENERAL ARRANGEMENT

SCALE @ A3	DATE	DESIGN/DRAWN	CHECKED	APPROVED	SHEET
1:250	26-08-2024	RM	AP	PO	A3

WSP PROJECT NO.	FMC PROJECT NO.	WCC PROJECT NO.
UK0029995.3339	WWESA3509	C.WD13353.01

DRAWING No.	REV.
70117216-WSP-P01-X-DR-HI-100-02	S1-P01

C:\Users\UKLSJ003\WSP_0365\UK0029995.3339 - WAZ406\KM1 - Cycle Parking programme Cycle Hangars Tranche 5 - Batch 2 - 02 WIP\HW Highways\01 Model\01-Feasibility\70117216-WSP-P01-X-DR-HI-100-03.dwg 05 Sep. 2024 - 2:26pm



KEY

- EXISTING LINE MARKING
- EXISTING KERB
- EXISTING ROAD MARKING TO BE REMOVED
- PROPOSED CYCLE HANGAR (1 No.) (TO BE INSTALLED BY THIRD PARTY)
- PROPOSED WHITE LINE MARKING
- EXISTING GULLY
- EXISTING LAMP COLUMN WITH SIGN FACE
- EXISTING LAMP COLUMN
- EXISTING SIGN POST
- EXISTING TELEPHONE POLE
- EXISTING TREE AND PIT

S1-P01	26-08-2024	RM	INITIAL ISSUE	ADP	CHK	APD
REV	DATE	BY	DESCRIPTION	CHK	APD	

DRAWING STATUS: **FEASIBILITY DESIGN**

25 Mandela Way, London, SE1 5SZ
www.fmcgonway.co.uk www.wsp.com

CLIENT:

City of Westminster

PROJECT: **CYCLE PARKING PROGRAMME - CYCLE HANGARS TRANCHE 5 - BATCH 2**

TITLE: **HERRIES STREET SITE CLEARANCE & GENERAL ARRANGEMENT**

SCALE @ A3: 1:250	DATE: 26-08-2024	DESIGN/DRAWN: RM	CHECKED: AP	APPROVED: PO	SHEET: A3
WSP PROJECT NO: UK0029995.3339	FMC PROJECT NO: WWESA3509	WCC PROJECT NO: C.WD13353.01			
DRAWING No: 70117216-WSP-P01-X-DR-HI-100-03	REV: S1-P01				

C:\Users\UKLSJ003\WSP_0365\UK0029995.3339 - WAZ406XM1 - Cycle Parking programme Cycle Hangars Tranche 5 - Batch 2 - 02 WIP\HW Highways\01 Model\01-Feasibility\70117216-WSP-P01-X-DR-HI-100-04.dwg 04 Sep. 2024 - 8:12pm



KEY

- EXISTING LINE MARKING
- EXISTING KERB
- EXISTING ROAD MARKING TO BE REMOVED
- PROPOSED CYCLE HANGAR (1 No.) (TO BE INSTALLED BY THIRD PARTY)
- PROPOSED YELLOW LINE MARKING
- PROPOSED WHITE LINE MARKING
- EXISTING GULLY
- EXISTING LAMP COLUMN WITH SIGN FACE
- EXISTING LAMP COLUMN
- EXISTING SIGN POST
- EXISTING CANNON BOLLARD

REV	DATE	BY	DESCRIPTION	CHK	APD
S1-P01	26-08-2024	RM	INITIAL ISSUE		

DRAWING STATUS: FEASIBILITY DESIGN

25 Mandela Way, London, SE1 5SZ
www.fmconway.co.uk www.wsp.com

CLIENT

City of Westminster

PROJECT: CYCLE PARKING PROGRAMME - CYCLE HANGARS
TRANCHE 5 - BATCH 2

TITLE: LEINSTER TERRACE
SITE CLEARANCE & GENERAL ARRANGEMENT

SCALE @ A3	DATE	DESIGN/DRAWN	CHECKED	APPROVED	SHEET
1:250	26-08-2024	RM	AP	PO	A3
WSP PROJECT NO.	FMC PROJECT NO.	WCC PROJECT NO.			
UK0029995.3339	WWESA3509	C.WD13353.01			
DRAWING No.	REV.				
70117216-WSP-P01-X-DR-HI-100-04	S1-P01				

C:\Users\UKLSJ003\WSP_0365\UK0029995.3339 - WAZ406\1 - Cycle Parking programme Cycle Hangars Tranche 5 - Batch 2 - 02 WIP\HW Highways\01 Model\01-Feasibility\70117216-WSP-P01-X-DR-HI-100-05.dwg 04 Sep, 2024 - 8:12pm



SITE CLEARANCE

GENERAL ARRANGEMENT

LOCATION PLAN

PROPOSED CYCLE HANGAR

- KEY**
- EXISTING LINE MARKING
 - EXISTING KERB
 - EXISTING ROAD MARKING TO BE REMOVED
 - PROPOSED CYCLE HANGAR (1 No.) (TO BE INSTALLED BY THIRD PARTY)
 - PROPOSED WHITE LINE MARKING
 - PROPOSED YELLOW LINE MARKING
 - EXISTING GULLY
 - EXISTING LAMP COLUMN WITH SIGN FACE
 - EXISTING SIGN POST
 - EXISTING CANNON BOLLARD
 - EXISTING SIGN AND POST TO BE REMOVED AND SET ASIDE FOR RELOCATION
 - RELOCATED SIGN AND POST

REV	DATE	BY	DESCRIPTION	CHK	APD
S1-P01	26-08-2024	RM	INITIAL ISSUE		

DRAWING STATUS
FEASIBILITY DESIGN

25 Mandela Way, London, SE1 5SZ
www.fmconway.co.uk www.wsp.com

CLIENT

City of Westminster

PROJECT
CYCLE PARKING PROGRAMME - CYCLE HANGARS
TRANCHE 5 - BATCH 2


TITLE
MOZART STREET
SITE CLEARANCE & GENERAL ARRANGEMENT

SCALE @ A3	DATE	DESIGN/DRAWN	CHECKED	APPROVED	SHEET
1:250	26-08-2024	RM	AP	PO	A3

WSP PROJECT NO.	FMC PROJECT NO.	WCC PROJECT NO.
UK0029995.3339	WWESA3509	C.WD13353.01

DRAWING No.	REV.
70117216-WSP-P01-X-DR-HI-100-05	S1-P01

C:\Users\UKLSJ003\WSP_0365\UK0029995.3339 - WAZ406XM1 - Cycle Parking programme Cycle Hangars Tranche 5 - Batch 2 - 02 WIP\HW Highways\01 Model\01-Feasibility\70117216-WSP-P01-X-DR-HI-100-06 a.dwg 13 Nov, 2024 - 3:18pm

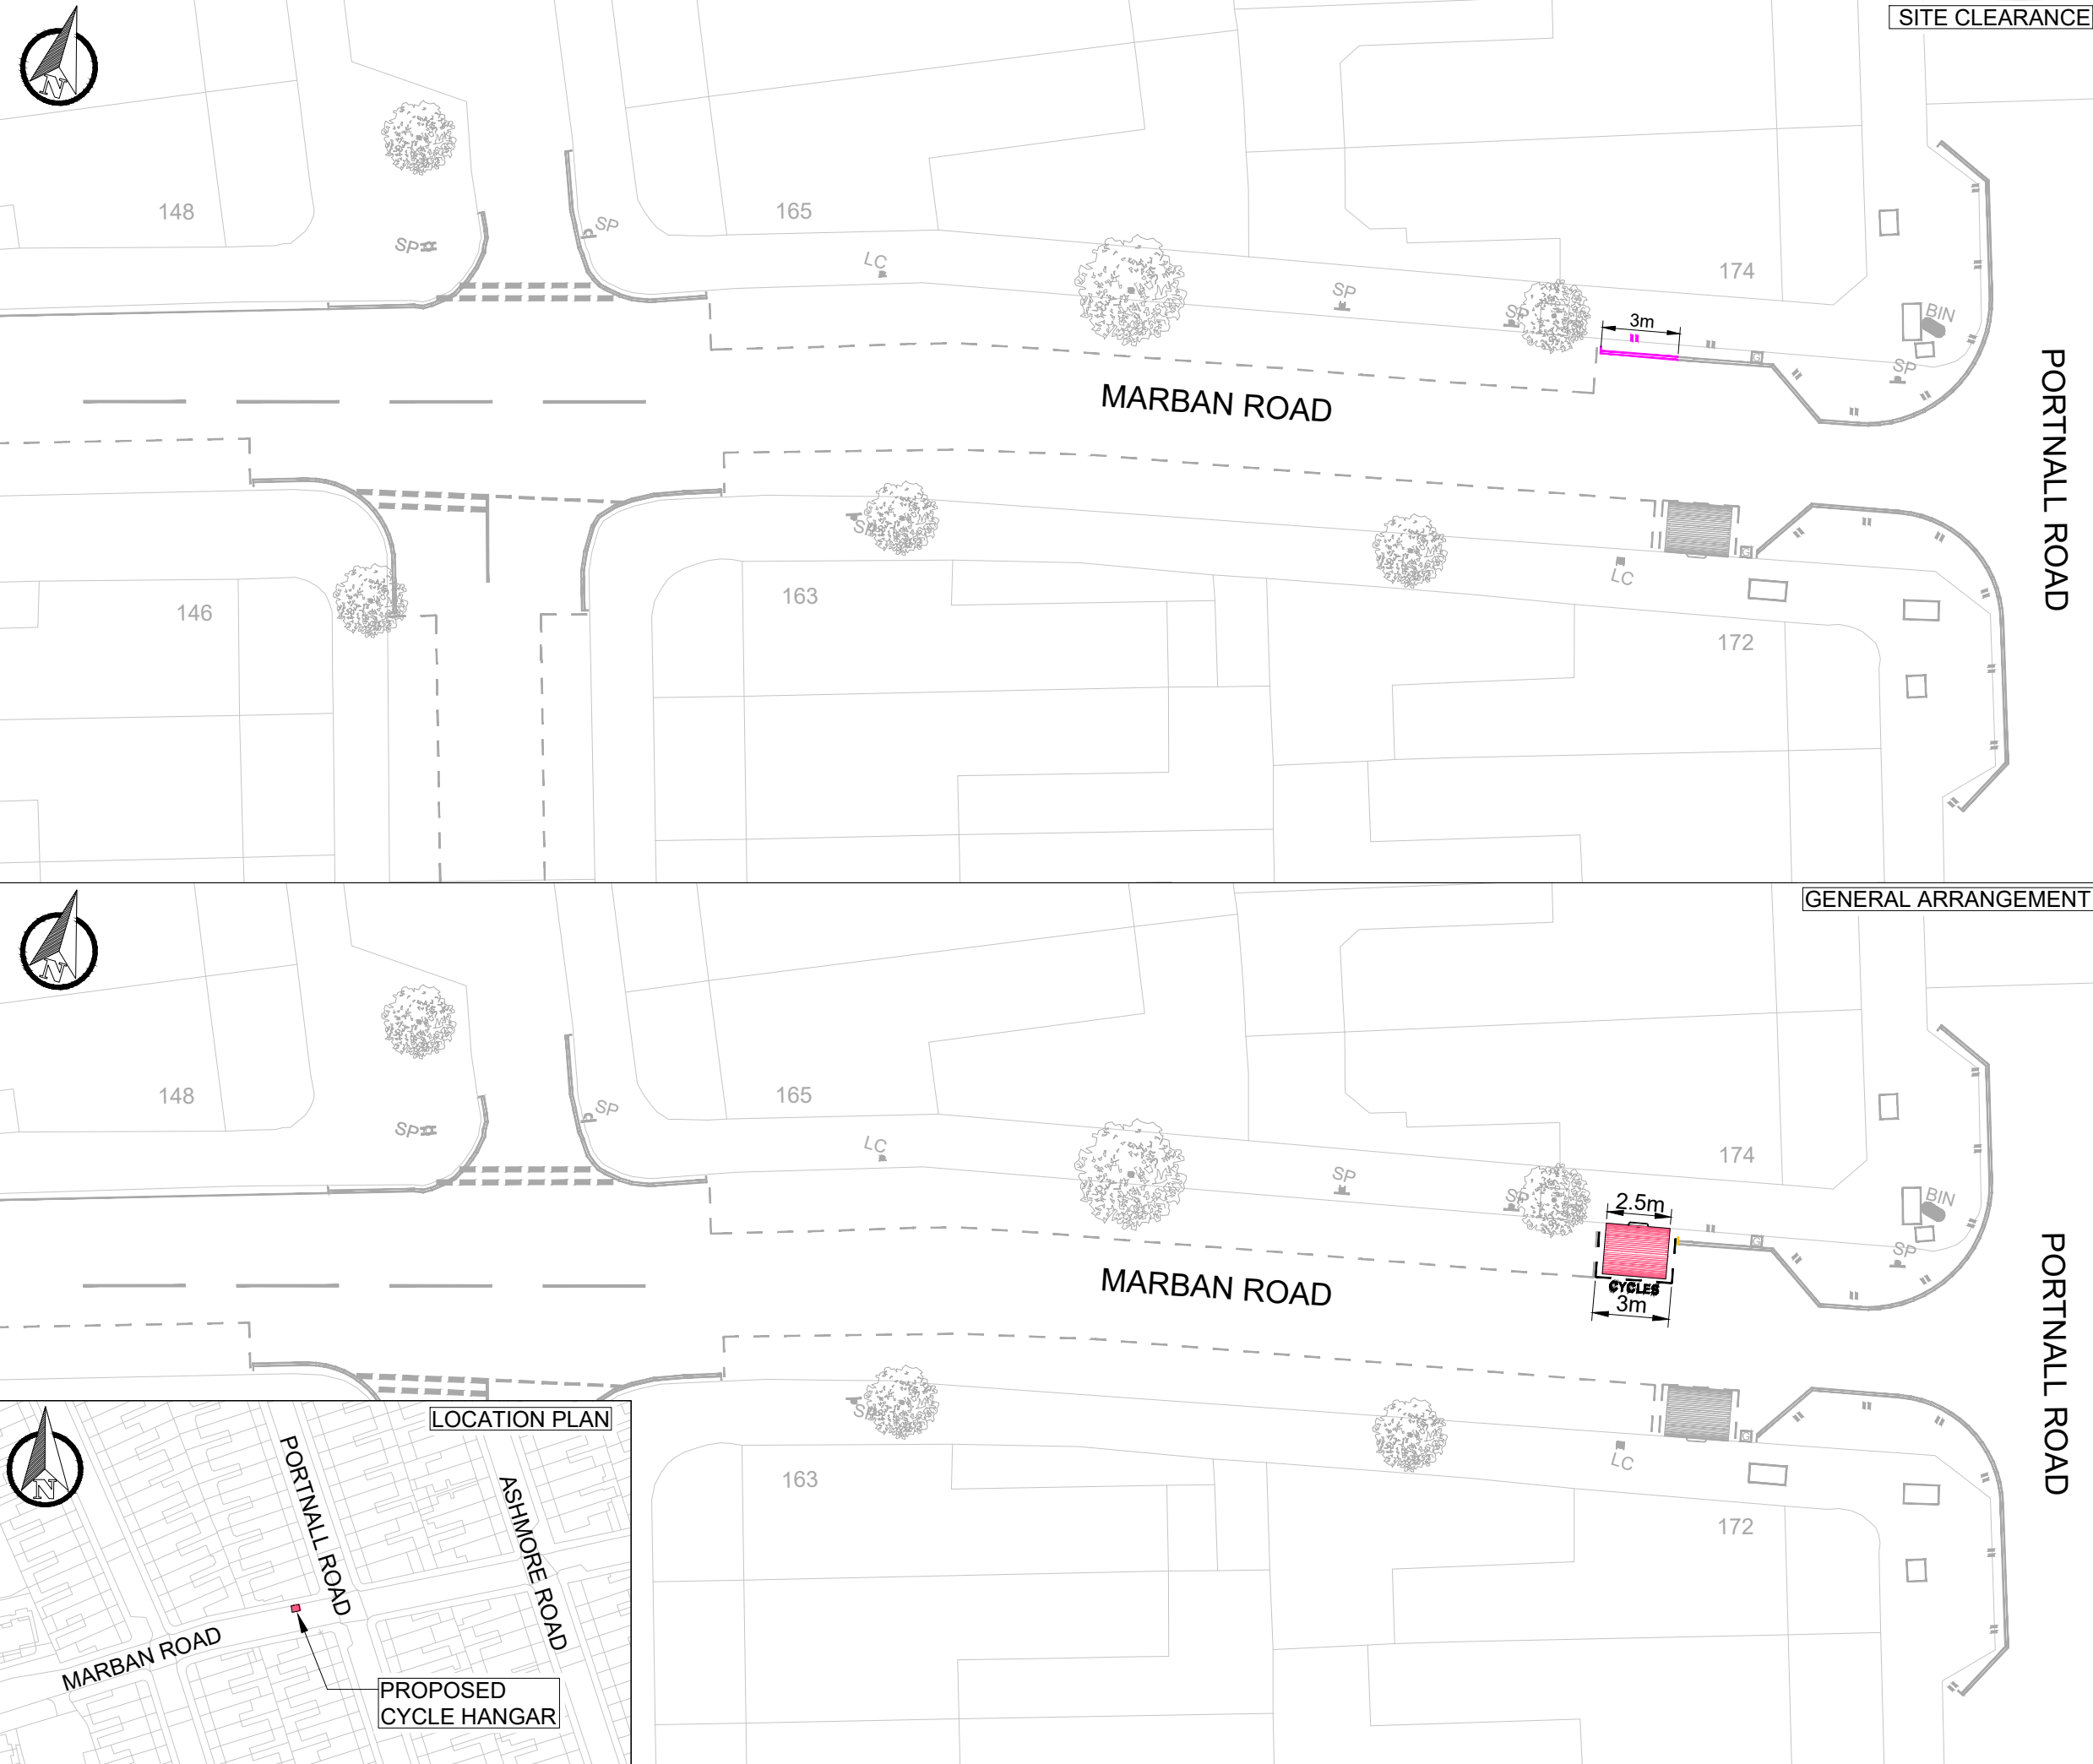

- ### KEY
- EXISTING LINE MARKING
 - EXISTING KERB
 - EXISTING ROAD MARKING TO BE REMOVED
 - PROPOSED CYCLE HANGAR (1 No.) (TO BE INSTALLED BY THIRD PARTY)
 - EXISTING CYCLE HANGAR
 - PROPOSED WHITE LINE MARKING
 - PROPOSED YELLOW LINE MARKING
 - EXISTING SIGN POST
 - EXISTING LAMP COLUMN WITH SIGN FACE
 - EXISTING SERVICE COVER
 - EXISTING TREE AND PIT

S1-P01	27-08-2024	RM	INITIAL ISSUE		
REV	DATE	BY	DESCRIPTION	CHK	APD

DRAWING STATUS

FEASIBILITY DESIGN

25 Mandela Way, London, SE1 5SZ
www.fmconway.co.uk www.wsp.com

CLIENT

City of Westminster


PROJECT

CYCLE PARKING PROGRAMME - CYCLE HANGARS
TRANCHE 5 - BATCH 2


TITLE

MARBAN ROAD
SITE CLEARANCE & GENERAL ARRANGEMENT


SCALE @ A3	DATE	DESIGN/DRAWN	CHECKED	APPROVED	SHEET
1:250	27-08-2024	RM	AP	PO	A3
WSP PROJECT NO.	FMC PROJECT NO.	WCC PROJECT NO.			
UK0029995.3339	WWESA3509	C.WD13353.01			
DRAWING No.	REV.				
70117216-WSP-P01-X-DR-HI-100-06	S1-P01				

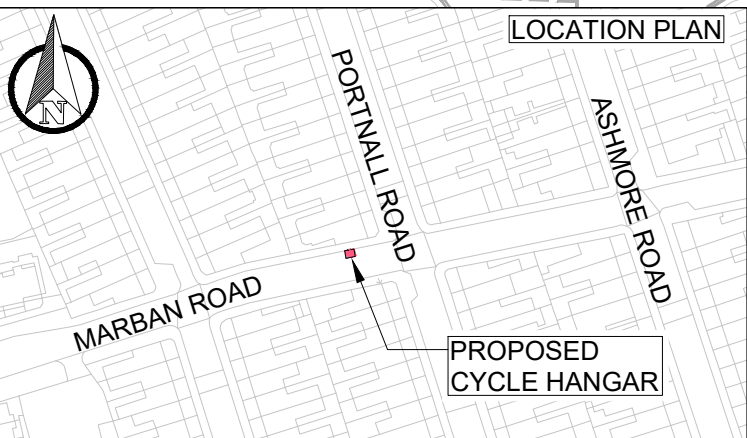

C:\Users\UKLSU003\WSP_0365\UK0029995.3339 - WAZ406XM1 - Cycle Parking programme Cycle Hangars Tranche 5 - Batch 2 - 02 WIP\HW Highways\01 Model\01-Feasibility\70117216-WSP-P01-X-DR-HI-100-07.dwg 04 Sep. 2024 - 8:00pm

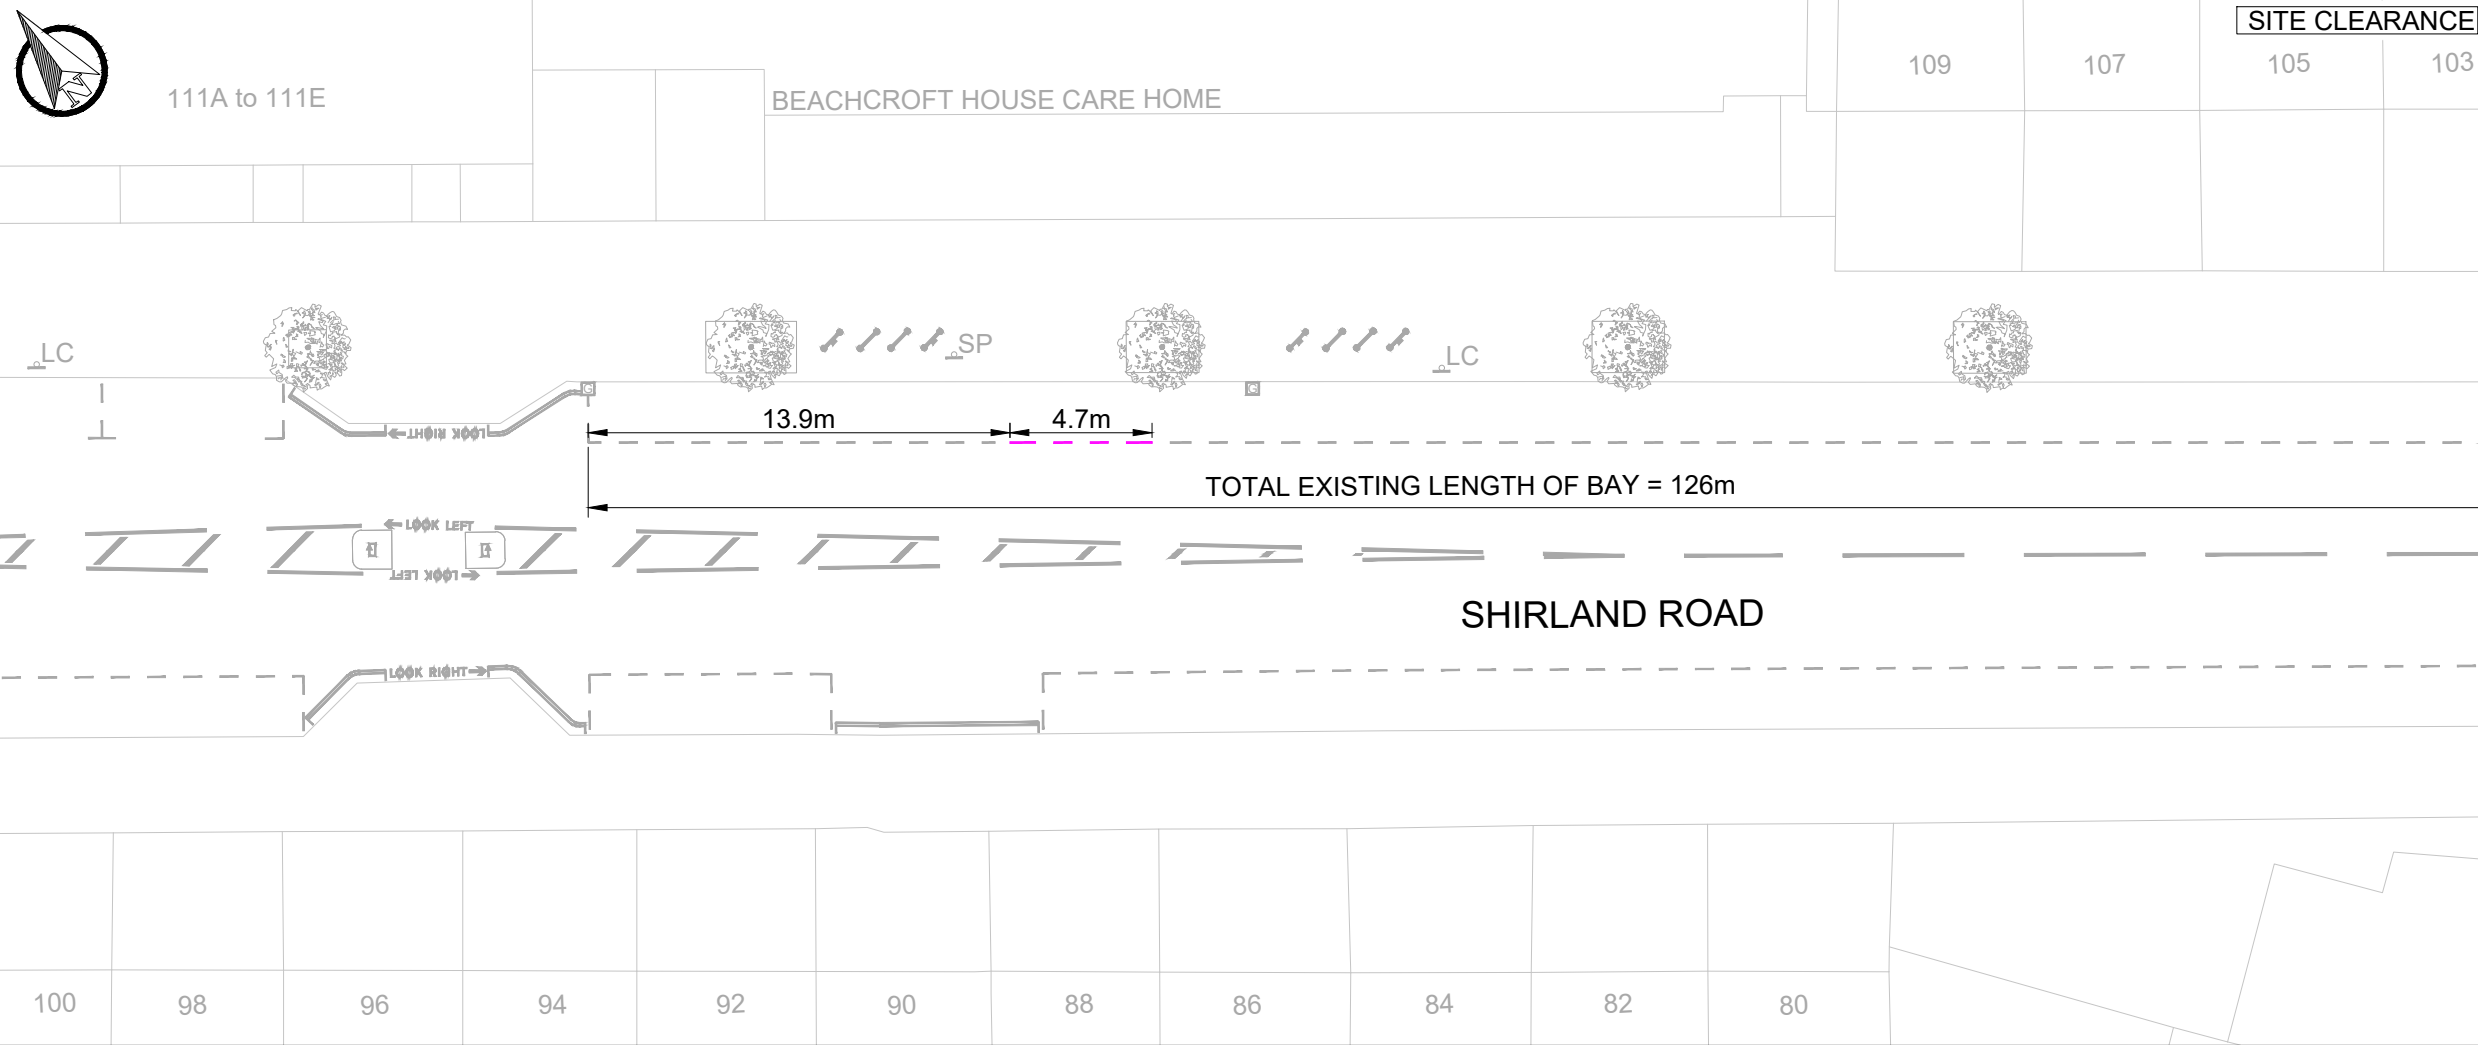

KEY	
	EXISTING LINE MARKING
	EXISTING KERB
	EXISTING ROAD MARKING TO BE REMOVED
	PROPOSED CYCLE HANGAR (1 No.) (TO BE INSTALLED BY THIRD PARTY)
	PROPOSED WHITE LINE MARKING
	EXISTING GULLY
	EXISTING LAMP COLUMN WITH SIGN FACE
	EXISTING SIGN POST
	EXISTING RETROREFLECTIVE SELF RIGHTING BOLLARD
	EXISTING TYPE 1 CYCLE STAND
	EXISTING TYPE 2 CYCLE STAND
	EXISTING TREE AND PIT

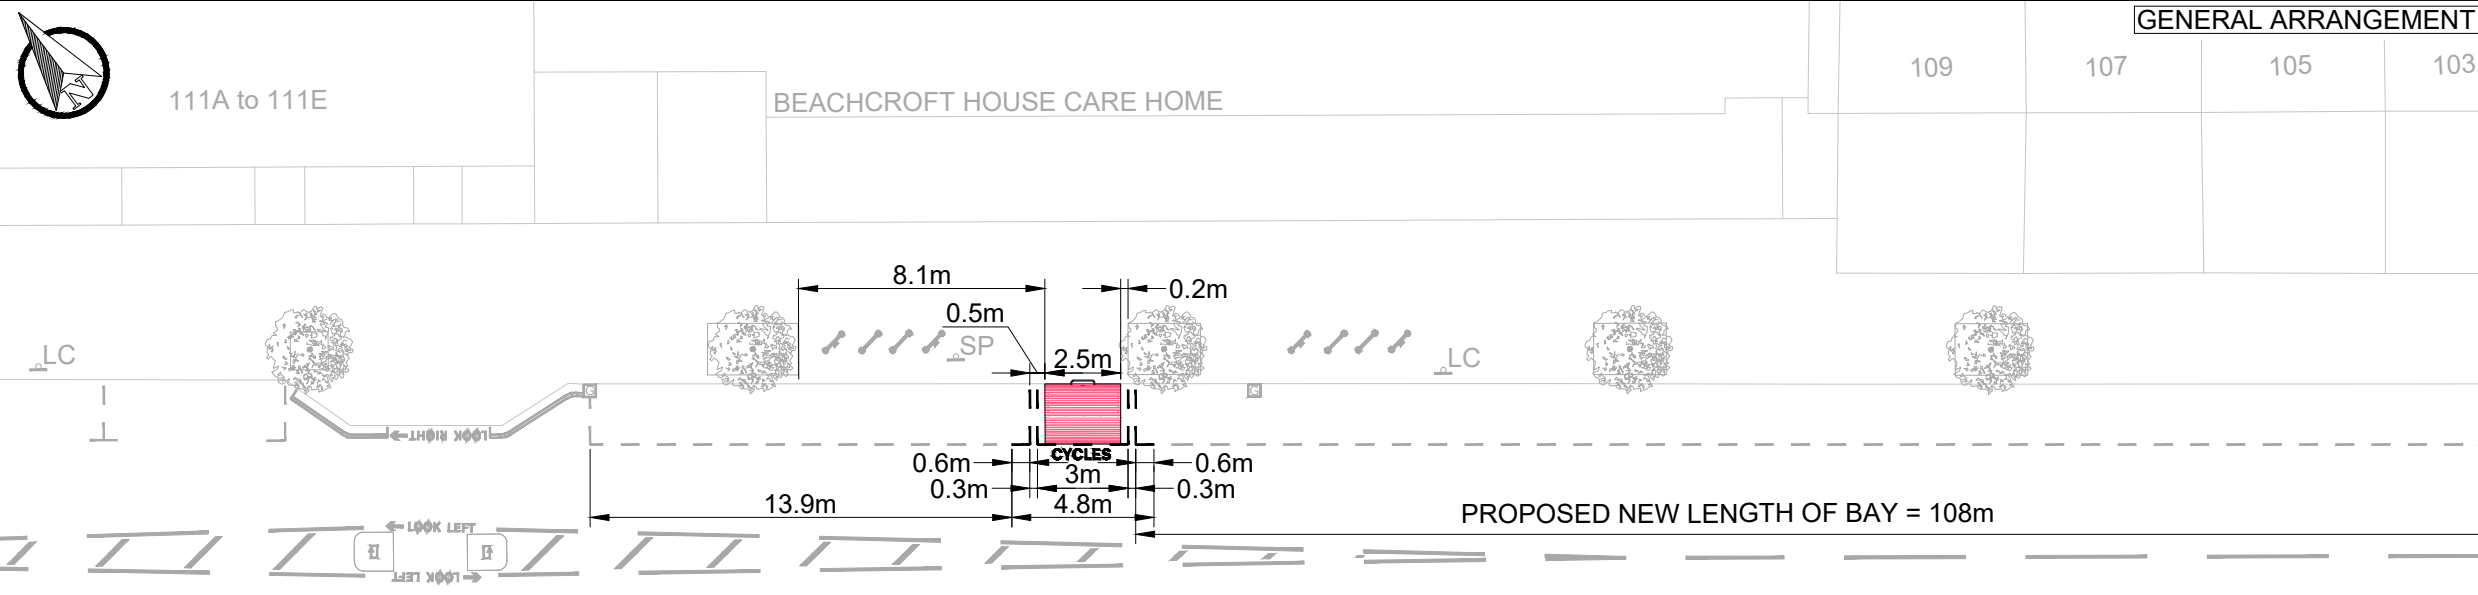

DRAWING STATUS					
S1-P01	26-08-2024	RM	INITIAL ISSUE	ADP	APD
REV	DATE	BY	DESCRIPTION	CHK	APD

FEASIBILITY DESIGN

25 Mandela Way, London, SE1 5SZ
www.fmconway.co.uk www.wsp.com

CLIENT


City of Westminster

PROJECT

CYCLE PARKING PROGRAMME - CYCLE HANGARS
TRANCHE 5 - BATCH 2


TITLE

SHIRLAND ROAD EAST
SITE CLEARANCE & GENERAL ARRANGEMENT

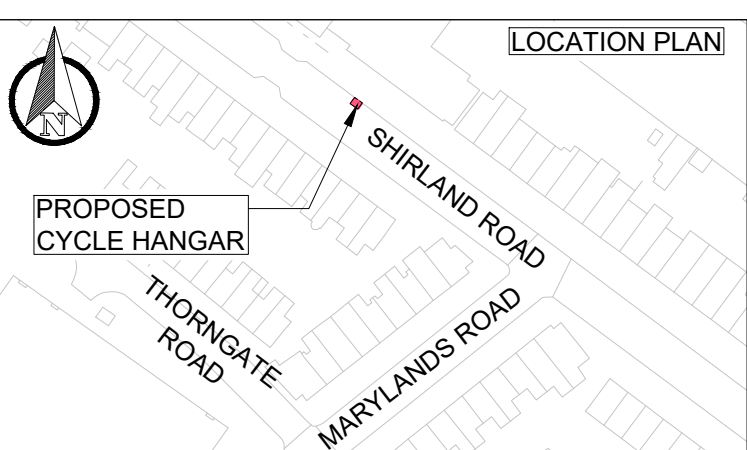


SCALE @ A3	DATE	DESIGN/DRAWN	CHECKED	APPROVED	SHEET
1:250	26-08-2024	RM	AP	PO	A3
WSP PROJECT NO.	FMC PROJECT NO.	WCC PROJECT NO.			
UK0029995.3339	WWESA3509	C.WD13353.01			
DRAWING No.	REV.				
70117216-WSP-P01-X-DR-HI-100-07	S1-P01				

C:\Users\UKKXK023\WSP_0365\UK0029995.3339 - WA2406XM1 - Cycle Parking programme Cycle Hangars Tranche 5 - Batch 2 - General\02_WIP\HW_Highways\01_Model\01-Feasibility\70117216-WSP-P01-X-DR-HI-100-08 a.dwg - 5:16pm

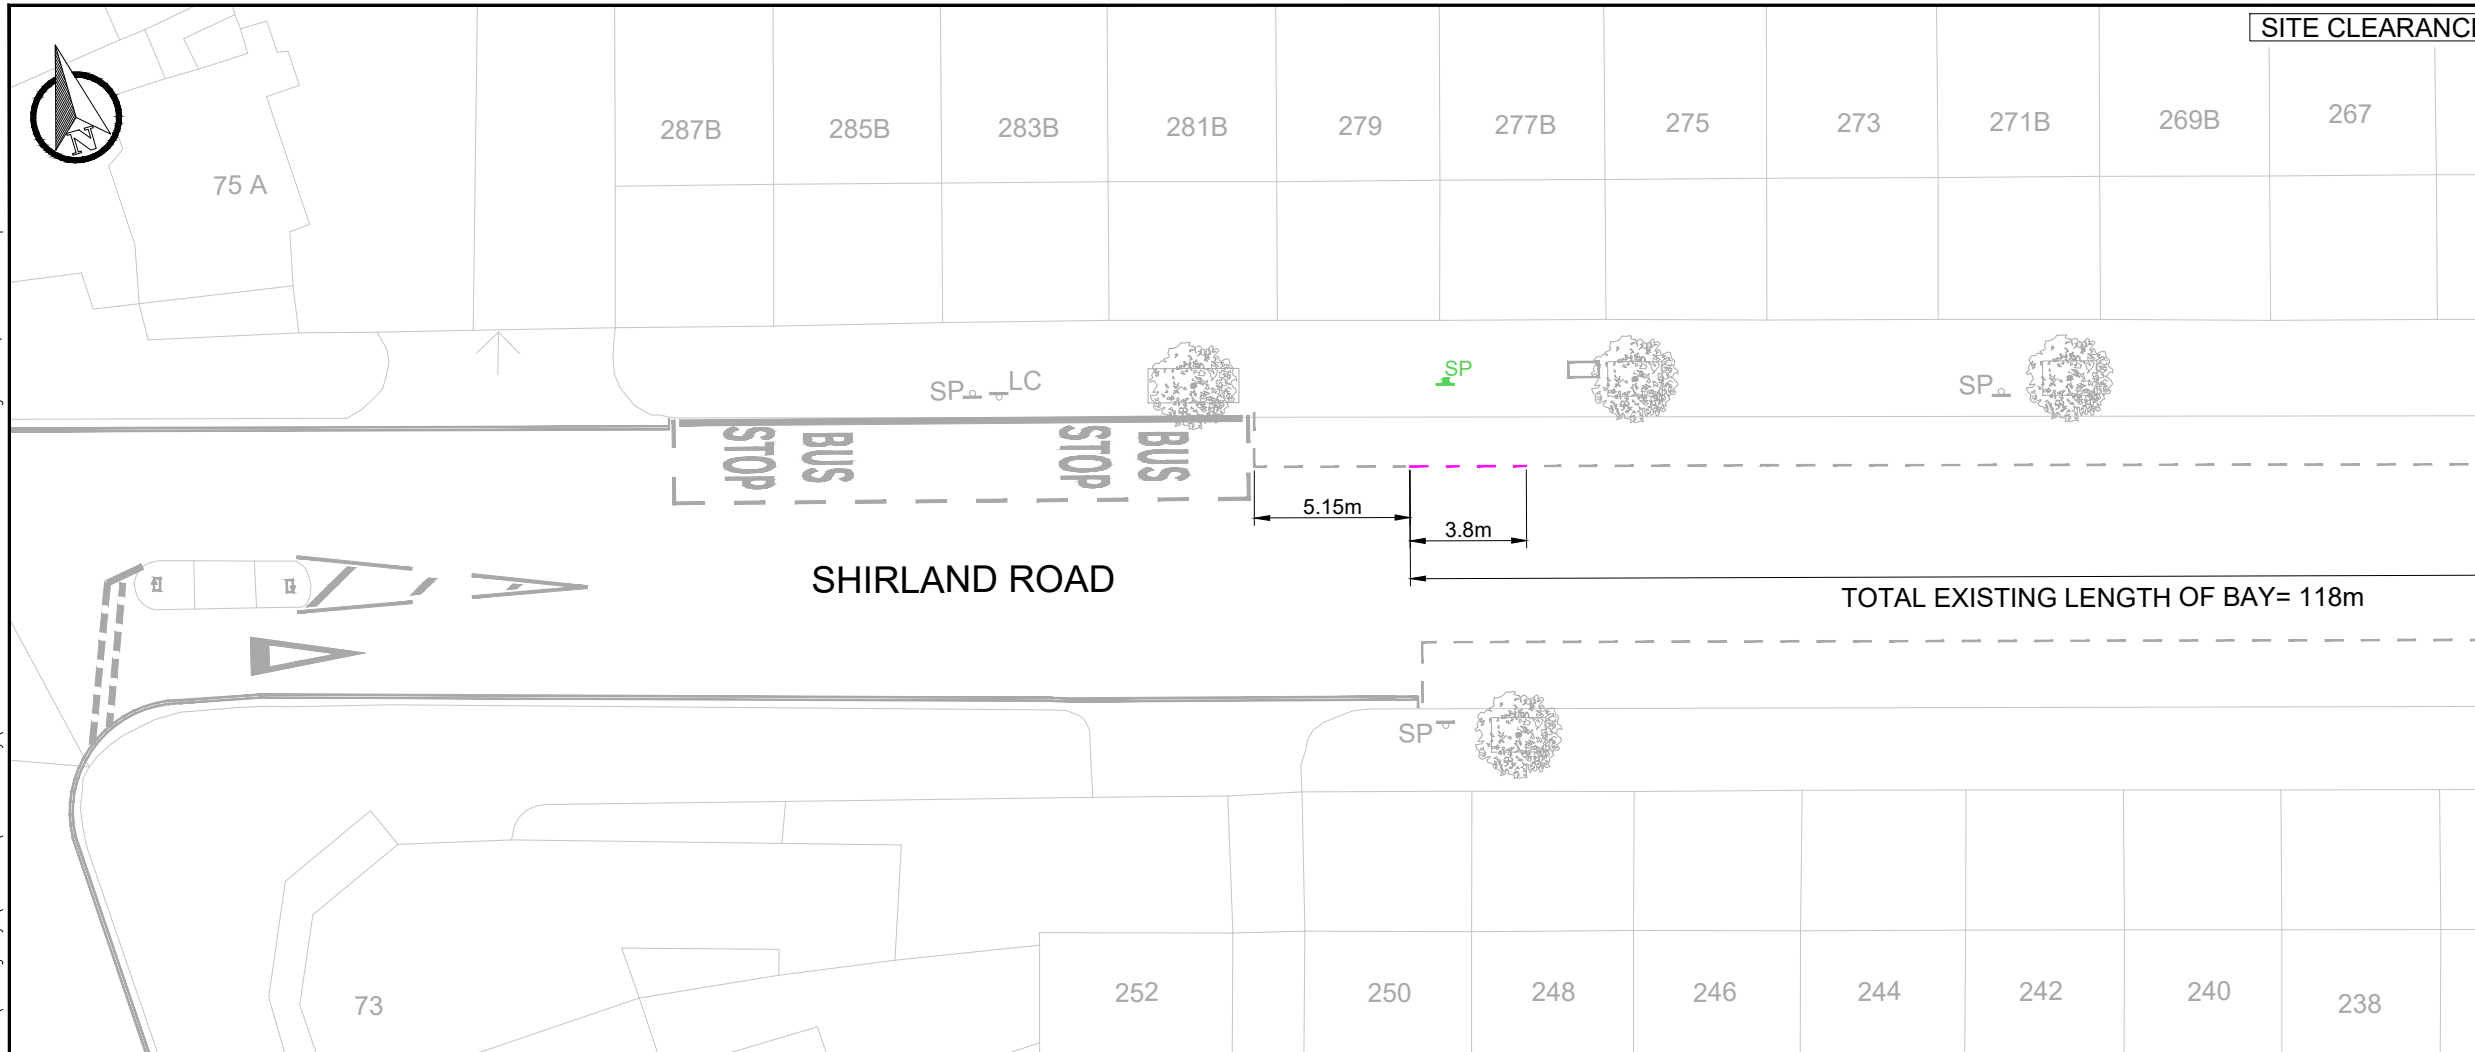

SITE CLEARANCE

- KEY**
- EXISTING LINE MARKING
 - EXISTING KERB
 - EXISTING ROAD MARKING TO BE REMOVED
 - EXISTING SIGN POST TO BE REMOVED
 - PROPOSED CYCLE HANGAR (1 No.) (TO BE INSTALLED BY THIRD PARTY)
 - PROPOSED WHITE LINE MARKING
 - PROPOSED YELLOW LINE MARKING
 - EXISTING LAMP COLUMN WITH SIGN FACE
 - EXISTING SIGN POST TO BE RELOCATED
 - RELOCATED EXISTING SIGN POST
 - EXISTING SERVICE COVER
 - EXISTING RETROREFLECTIVE SELF RIGHTING BOLLARD
 - EXISTING TREE AND PIT

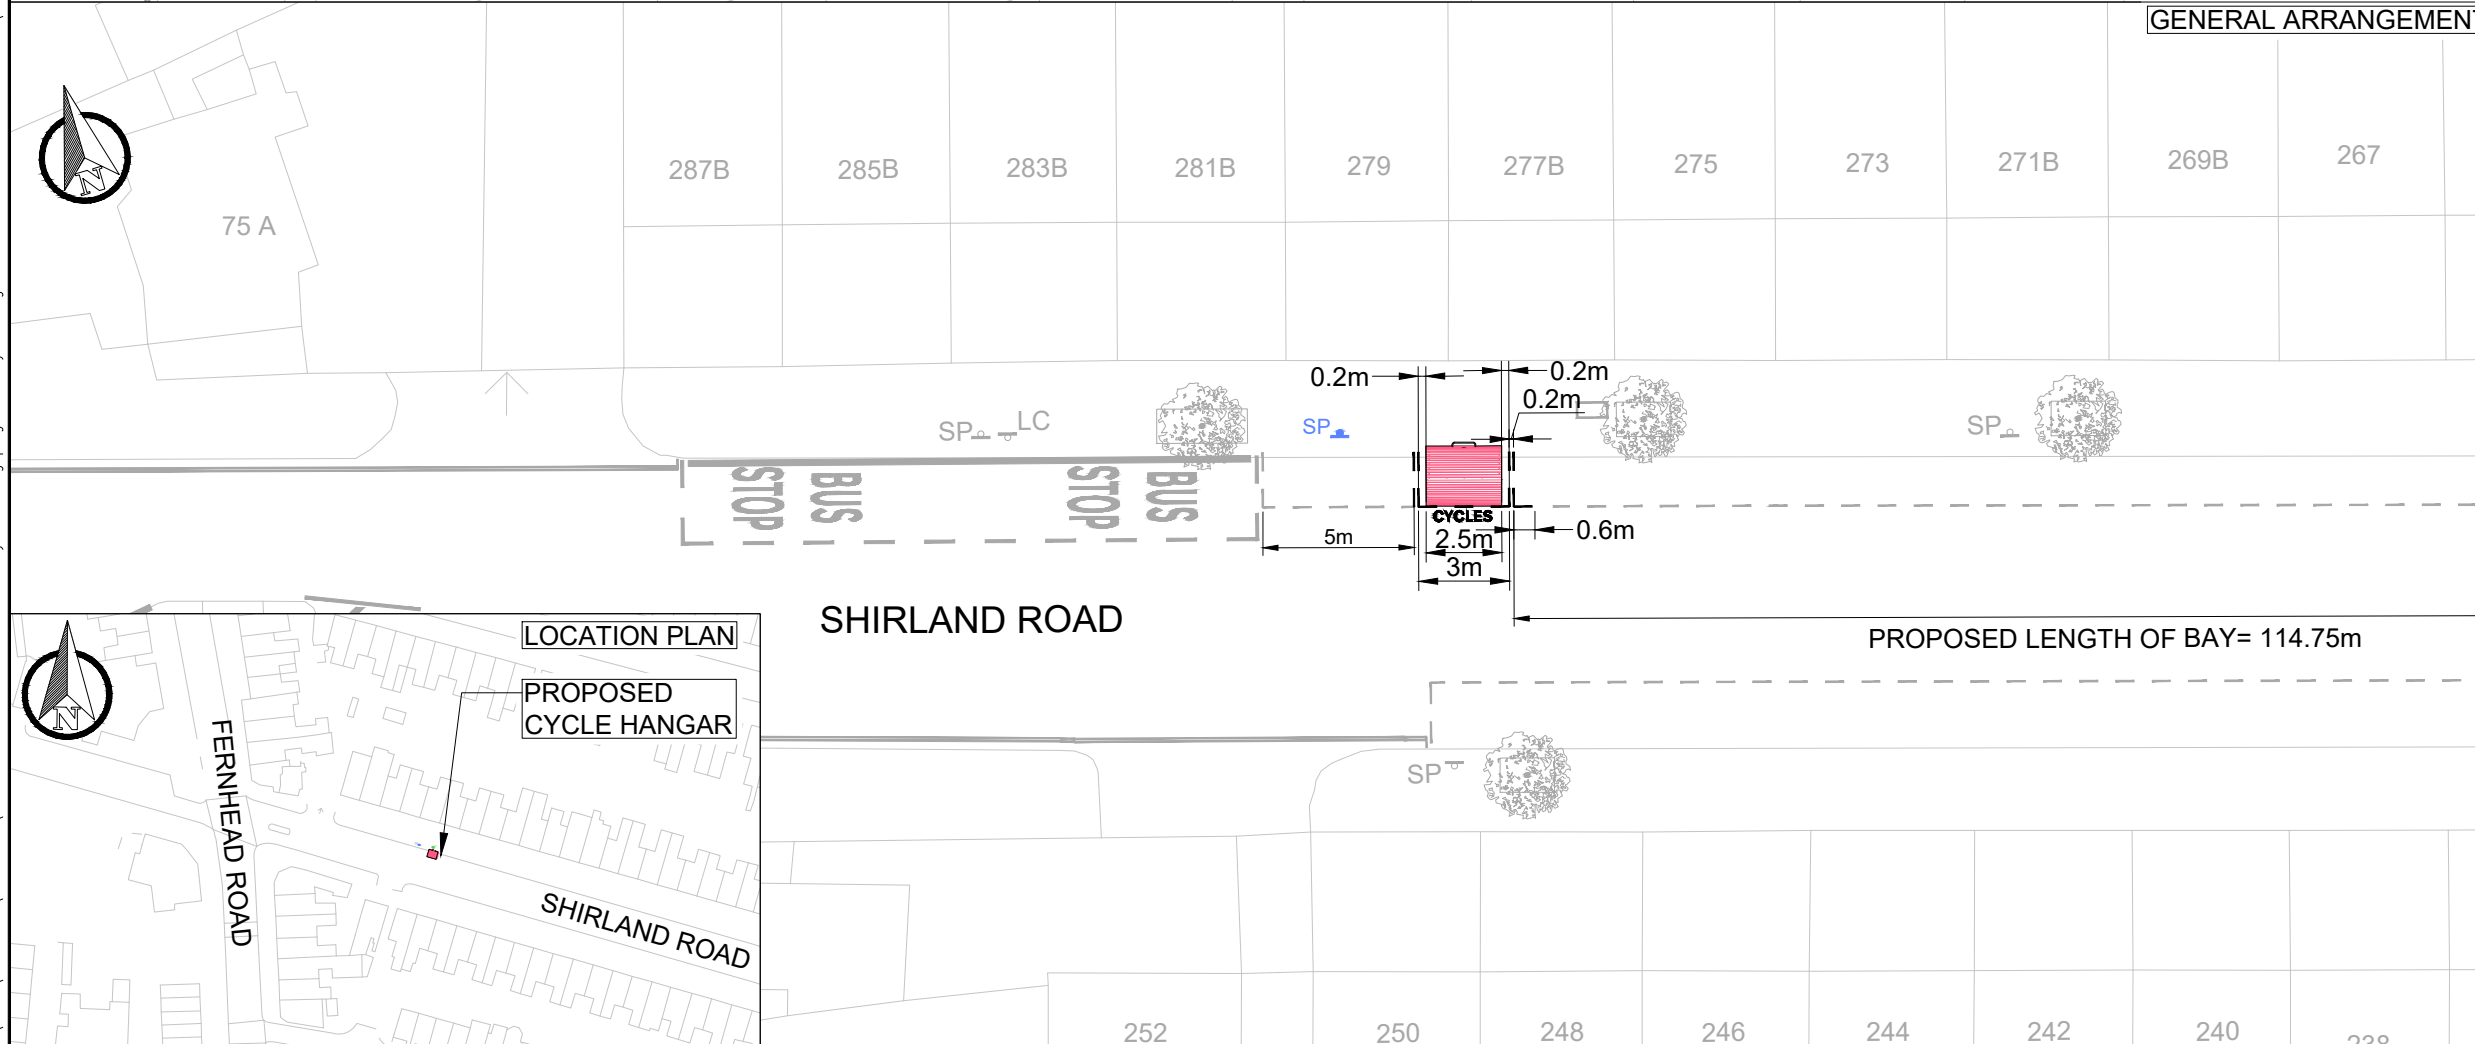

GENERAL ARRANGEMENT

S1-P01	26-08-2024	RM	INITIAL ISSUE		
REV	DATE	BY	DESCRIPTION	CHK	APD

DRAWING STATUS
FEASIBILITY DESIGN

25 Mandela Way, London, SE1 5SZ
www.fmcgonway.co.uk www.wsp.com

CLIENT

City of Westminster

PROJECT
CYCLE PARKING PROGRAMME - CYCLE HANGARS
TRANCHE 5 - BATCH 2

TITLE
SHIRLAND ROAD WEST
SITE CLEARANCE & GENERAL ARRANGEMENT

SCALE @ A3	DATE	DESIGN/DRAWN	CHECKED	APPROVED	SHEET
1:250	26-08-2024	RM	AP	PO	A3

WSP PROJECT NO.	FMC PROJECT NO.	WCC PROJECT NO.
UK0029995.3339	WWESA3509	C.WD13353.01

DRAWING No.	REV.
70117216-WSP-P01-X-DR-HI-100-08	S1-P01

C:\Users\UKLS\003\WSP_0365\UK0029995.3339 - WAZ406\01 - Cycle Parking programme Cycle Hangars Tranche 5 - Batch 2 - 02 WIP\HW Highways\01 Model\01-Feasibility\70117216-WSP-P01-X-DR-HI-100-09.dwg 04 Sep, 2024 - 8:14pm



SITE CLEARANCE

GENERAL ARRANGEMENT

- KEY**
- EXISTING LINE MARKING
 - EXISTING KERB
 - EXISTING ROAD MARKING TO BE REMOVED
 - PROPOSED CYCLE HANGAR (1 No.) (TO BE INSTALLED BY THIRD PARTY)
 - PROPOSED WHITE LINE MARKING
 - PROPOSED YELLOW LINE MARKING
 - 4SP EXISTING SIGN POST
 - Ⓜ EXISTING GULLY
 - EXISTING SERVICE COVER

S1-P01	23-08-2024	RM	INITIAL ISSUE	ADP	APD
REV	DATE	BY	DESCRIPTION	CHK	APD

DRAWING STATUS
FEASIBILITY DESIGN

25 Mandela Way, London, SE1 5SZ
www.fmconway.co.uk www.wsp.com


CLIENT

City of Westminster


PROJECT
CYCLE PARKING PROGRAMME - CYCLE HANGARS
TRANCHE 5 - BATCH 2

TITLE
FLORAL STREET
SITE CLEARANCE & GENERAL ARRANGEMENT

SCALE @ A3 1:250	DATE 23-08-2024	DESIGN/DRAWN RM	CHECKED AP	APPROVED PO	SHEET A3
WSP PROJECT NO. UK0029995.3339	FMC PROJECT NO. WWESA3509	WCC PROJECT NO. C.WD13353.01			
DRAWING No. 70117216-WSP-P01-X-DR-HI-100-09	REV. S1-P01				

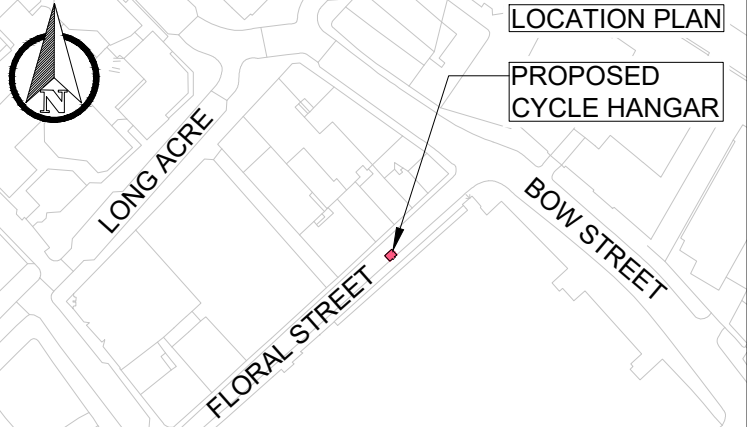


C:\Users\UKLSU003\WSP_0365\UK0029995.3339 - WAZ406XM1 - Cycle Parking programme Cycle Hangars Tranche 5 - Batch 2 - 02 WIP\HW Highways\01 Model\01-Feasibility\70117216-WSP-P01-X-DR-HI-100-10.dwg 04 Sep. 2024 - 8:15pm

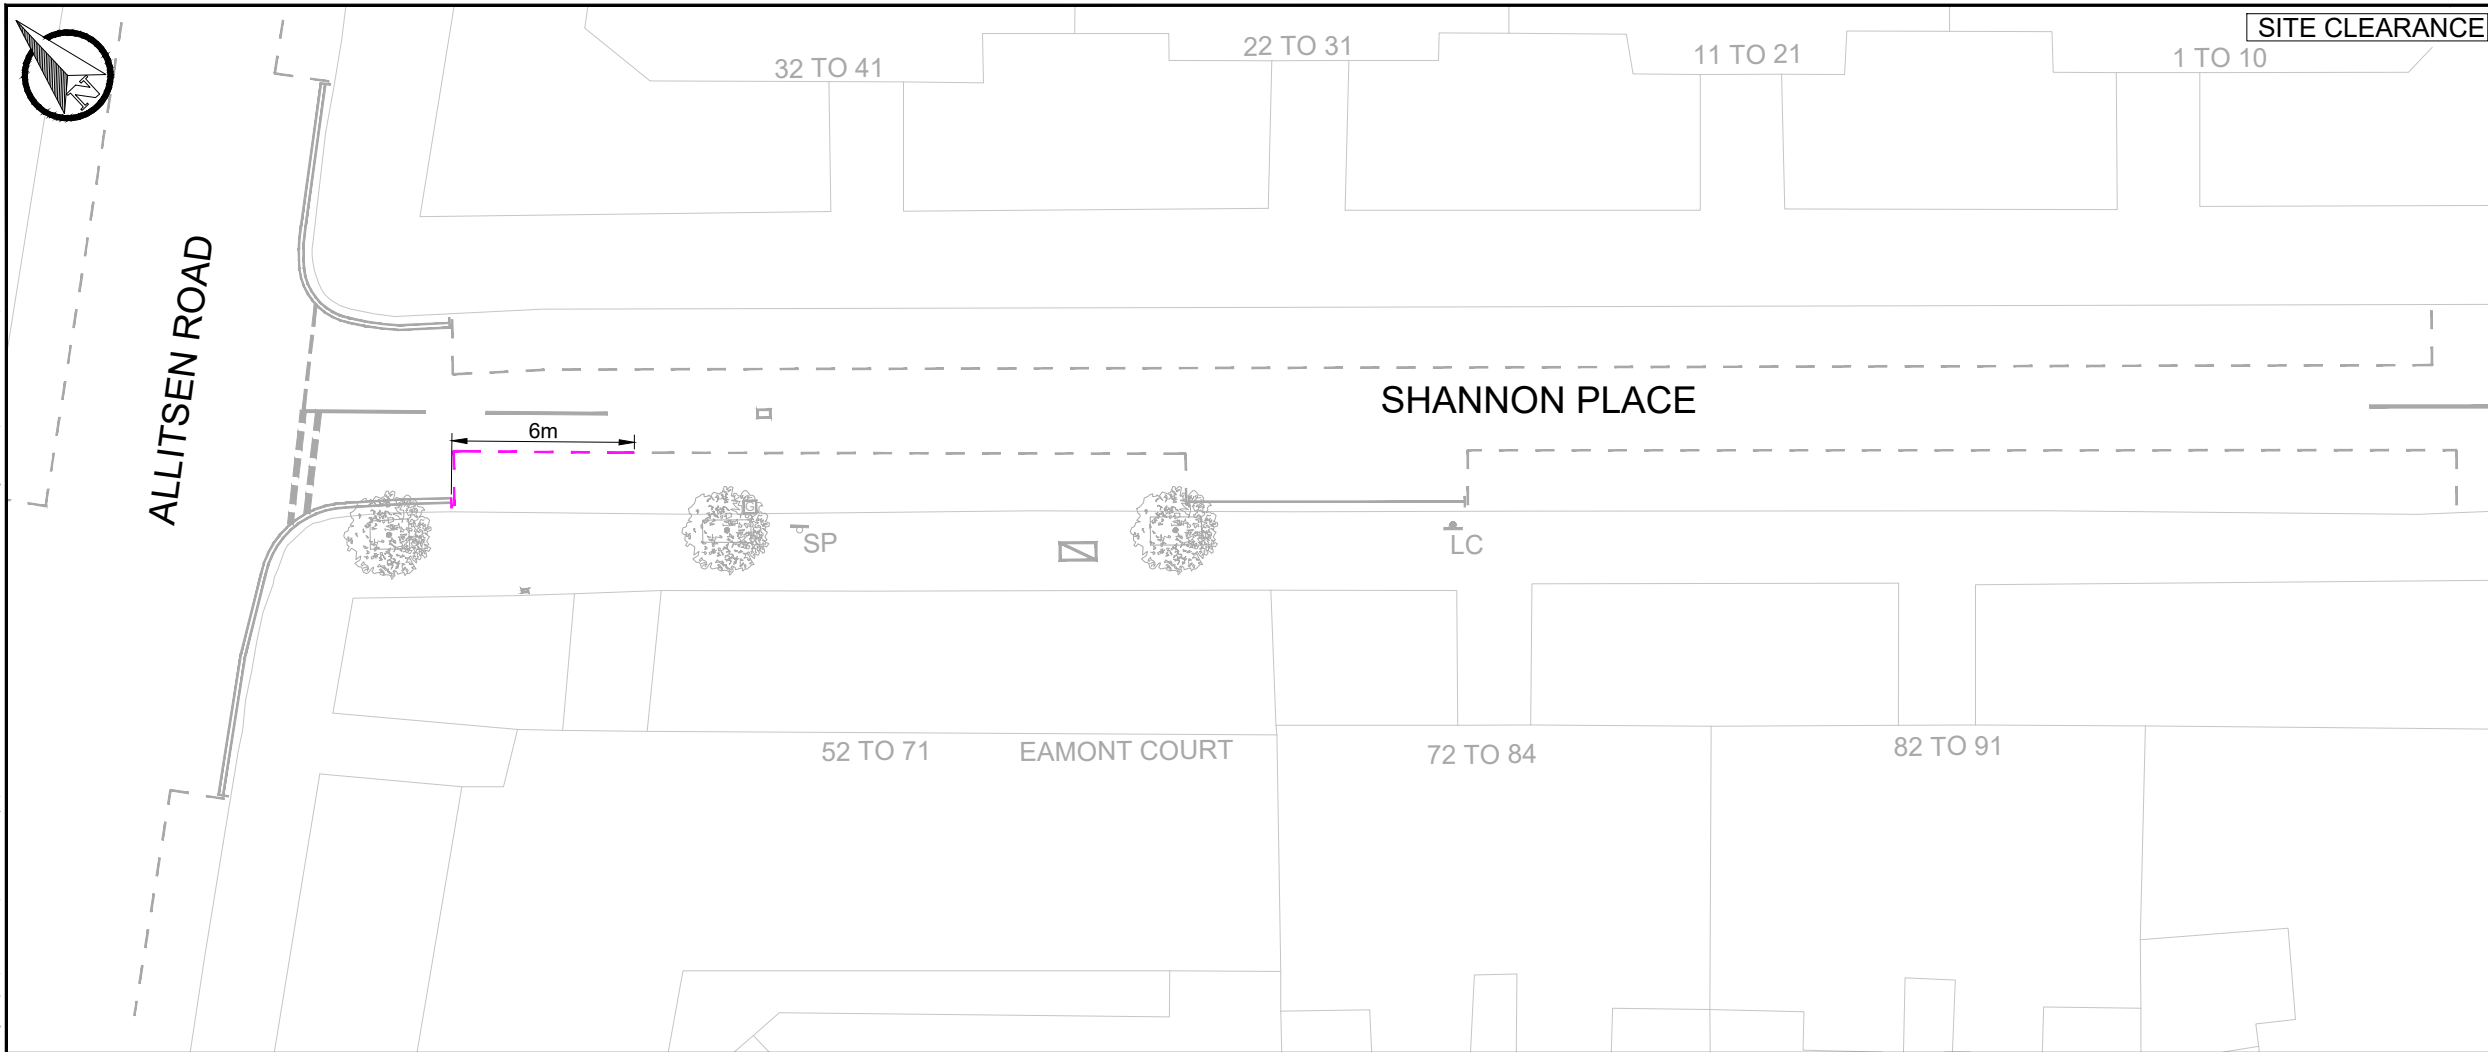

KEY

- EXISTING LINE MARKING
- EXISTING KERB
- EXISTING ROAD MARKING TO BE REMOVED
- PROPOSED CYCLE HANGAR (1 No.) (TO BE INSTALLED BY THIRD PARTY)
- PROPOSED WHITE LINE MARKING
- PROPOSED YELLOW LINE MARKING
- EXISTING LAMP COLUMN WITH SIGN FACE
- EXISTING SIGN POST
- EXISTING SERVICE COVER
- EXISTING UTILITY CABINET
- EXISTING TREE AND PIT

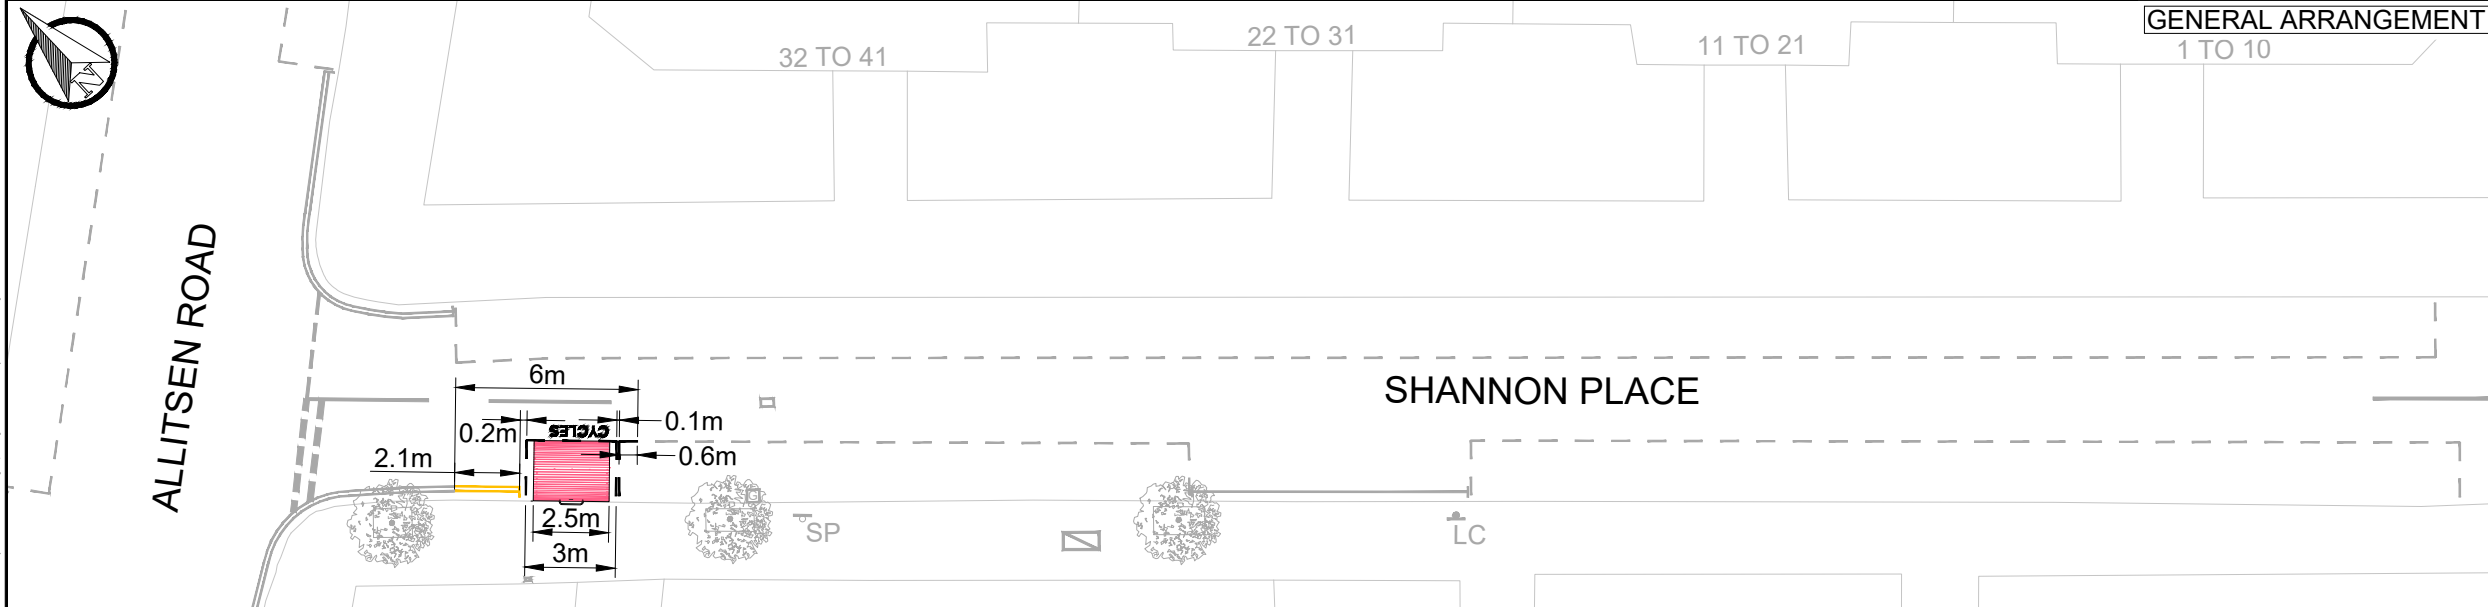

REV	DATE	BY	DESCRIPTION	CHK	APD
S1-P01	23-08-2024	WV	INITIAL ISSUE		

DRAWING STATUS: **FEASIBILITY DESIGN**


25 Mandela Way, London, SE1 5SZ
www.fmconway.co.uk www.wsp.com

CLIENT:

City of Westminster


PROJECT:
CYCLE PARKING PROGRAMME - CYCLE HANGARS
TRANCHE 5 - BATCH 2

TITLE:
SHANNON PLACE
SITE CLEARANCE & GENERAL ARRANGEMENT

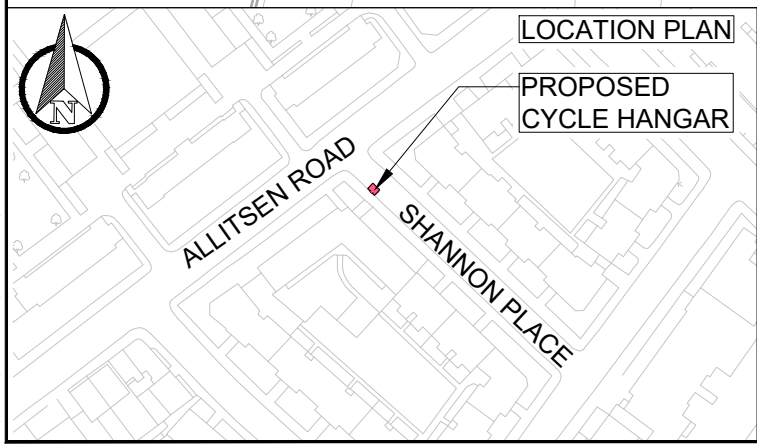


SCALE @ A3	DATE	DESIGN/DRAWN	CHECKED	APPROVED	SHEET
1:250	23-08-2024	VV	AP	PO	A3
WSP PROJECT NO. UK0029995.3339	FMC PROJECT NO. WWESA3509	WCC PROJECT NO. C.WD13353.01			
DRAWING No. 70117216-WSP-P01-X-DR-HI-100-10	REV. S1-P01				

C:\Users\UKLSU003\WSP_0365\UK0029995.3339 - WAZ406XM1 - Cycle Parking programme Cycle Hangars Tranche 5 - Batch 2 - 02 WIP\HW Highways\01 Model\01-Feasibility\70117216-WSP-P01-X-DR-HI-100-11.dwg 04 Sep, 2024 - 8:16pm

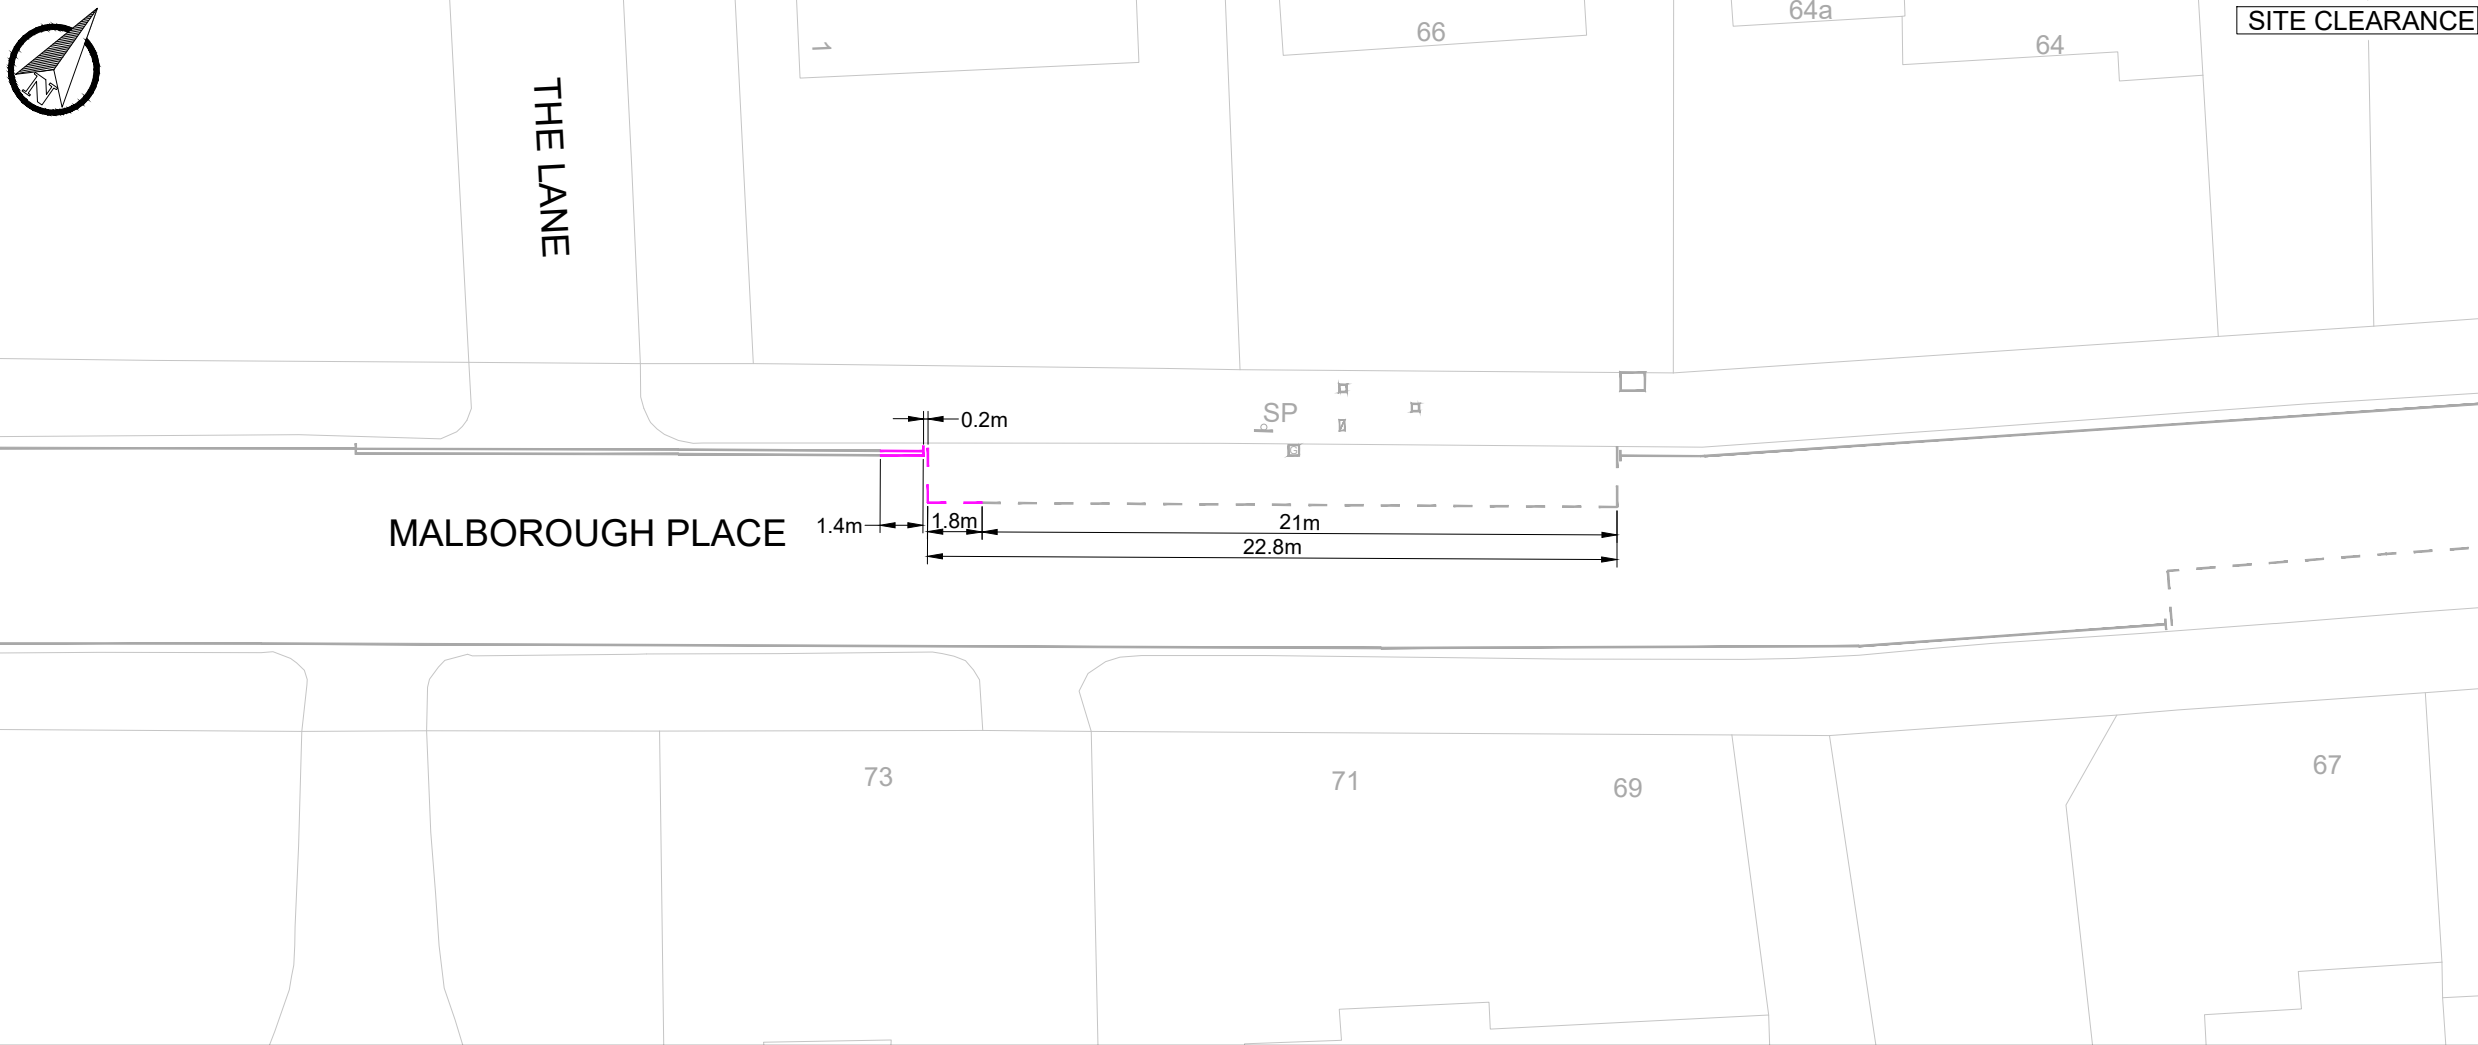

SITE CLEARANCE

- KEY**
- EXISTING LINE MARKING
 - EXISTING KERB
 - EXISTING ROAD MARKING TO BE REMOVED
 - PROPOSED YELLOW LINE MARKING
 - PROPOSED CYCLE HANGAR (1 No.) (TO BE INSTALLED BY THIRD PARTY)
 - PROPOSED WHITE LINE MARKING
 - EXISTING SIGN POST
 - EXISTING GULLY
 - EXISTING UTILITY CABINET
 - EXISTING SERVICE COVER

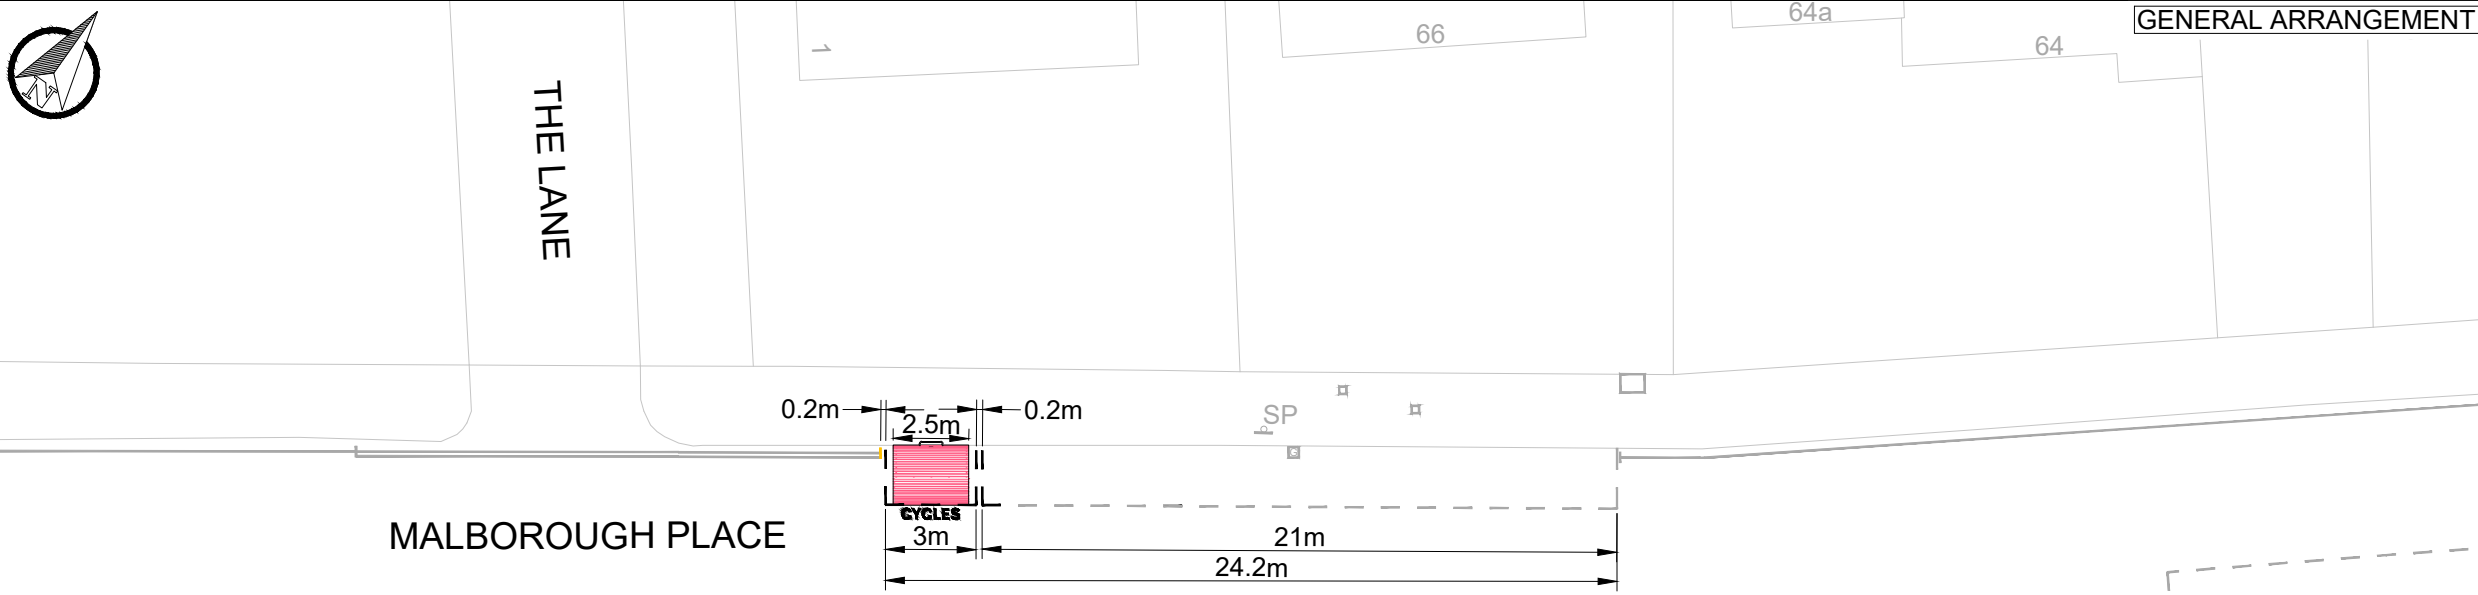

GENERAL ARRANGEMENT

S1-P01	26-08-2024	WV	INITIAL ISSUE	ADP	CHK	APD
REV	DATE	BY	DESCRIPTION	CHK	APD	

DRAWING STATUS
FEASIBILITY DESIGN


25 Mandela Way, London, SE1 5SZ
www.fmconway.co.uk www.wsp.com

CLIENT

City of Westminster

PROJECT
CYCLE PARKING PROGRAMME - CYCLE HANGARS
TRANCHE 5 - BATCH 2


TITLE
MARLBOROUGH PLACE
SITE CLEARANCE & GENERAL ARRANGEMENT

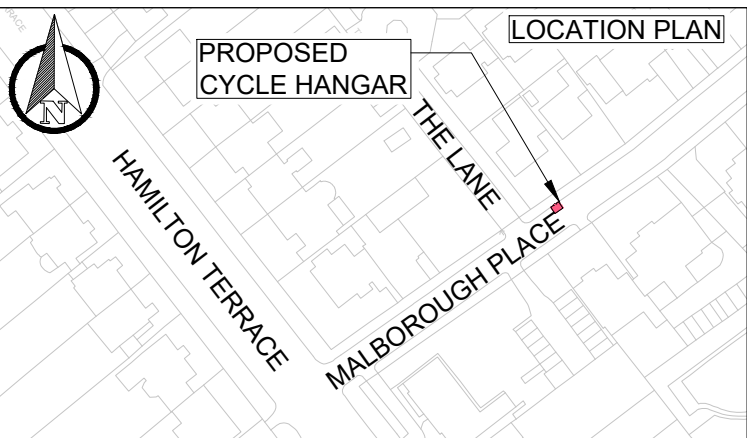


LOCATION PLAN

SCALE @ A3 1:250	DATE 26-08-2024	DESIGN/DRAWN VV	CHECKED AP	APPROVED PO	SHEET A3
WSP PROJECT NO. UK0029995.3339	FMC PROJECT NO. WWESA3509	WCC PROJECT NO. C.WD13353.01			
DRAWING No. 70117216-WSP-P01-X-DR-HI-100-11	REV. S1-P01				

C:\Users\UKLSU003\WSP_0365\UK0029995.3339 - WAZ406\WSP - Cycle Parking programme Cycle Hangars Tranche 5 - Batch 2 - 02 WSP\HW Highways\01 Model\01-Feasibility\70117216-WSP-P01-X-DR-HI-100-12.dwg 04 Sep, 2024 - 8:18pm

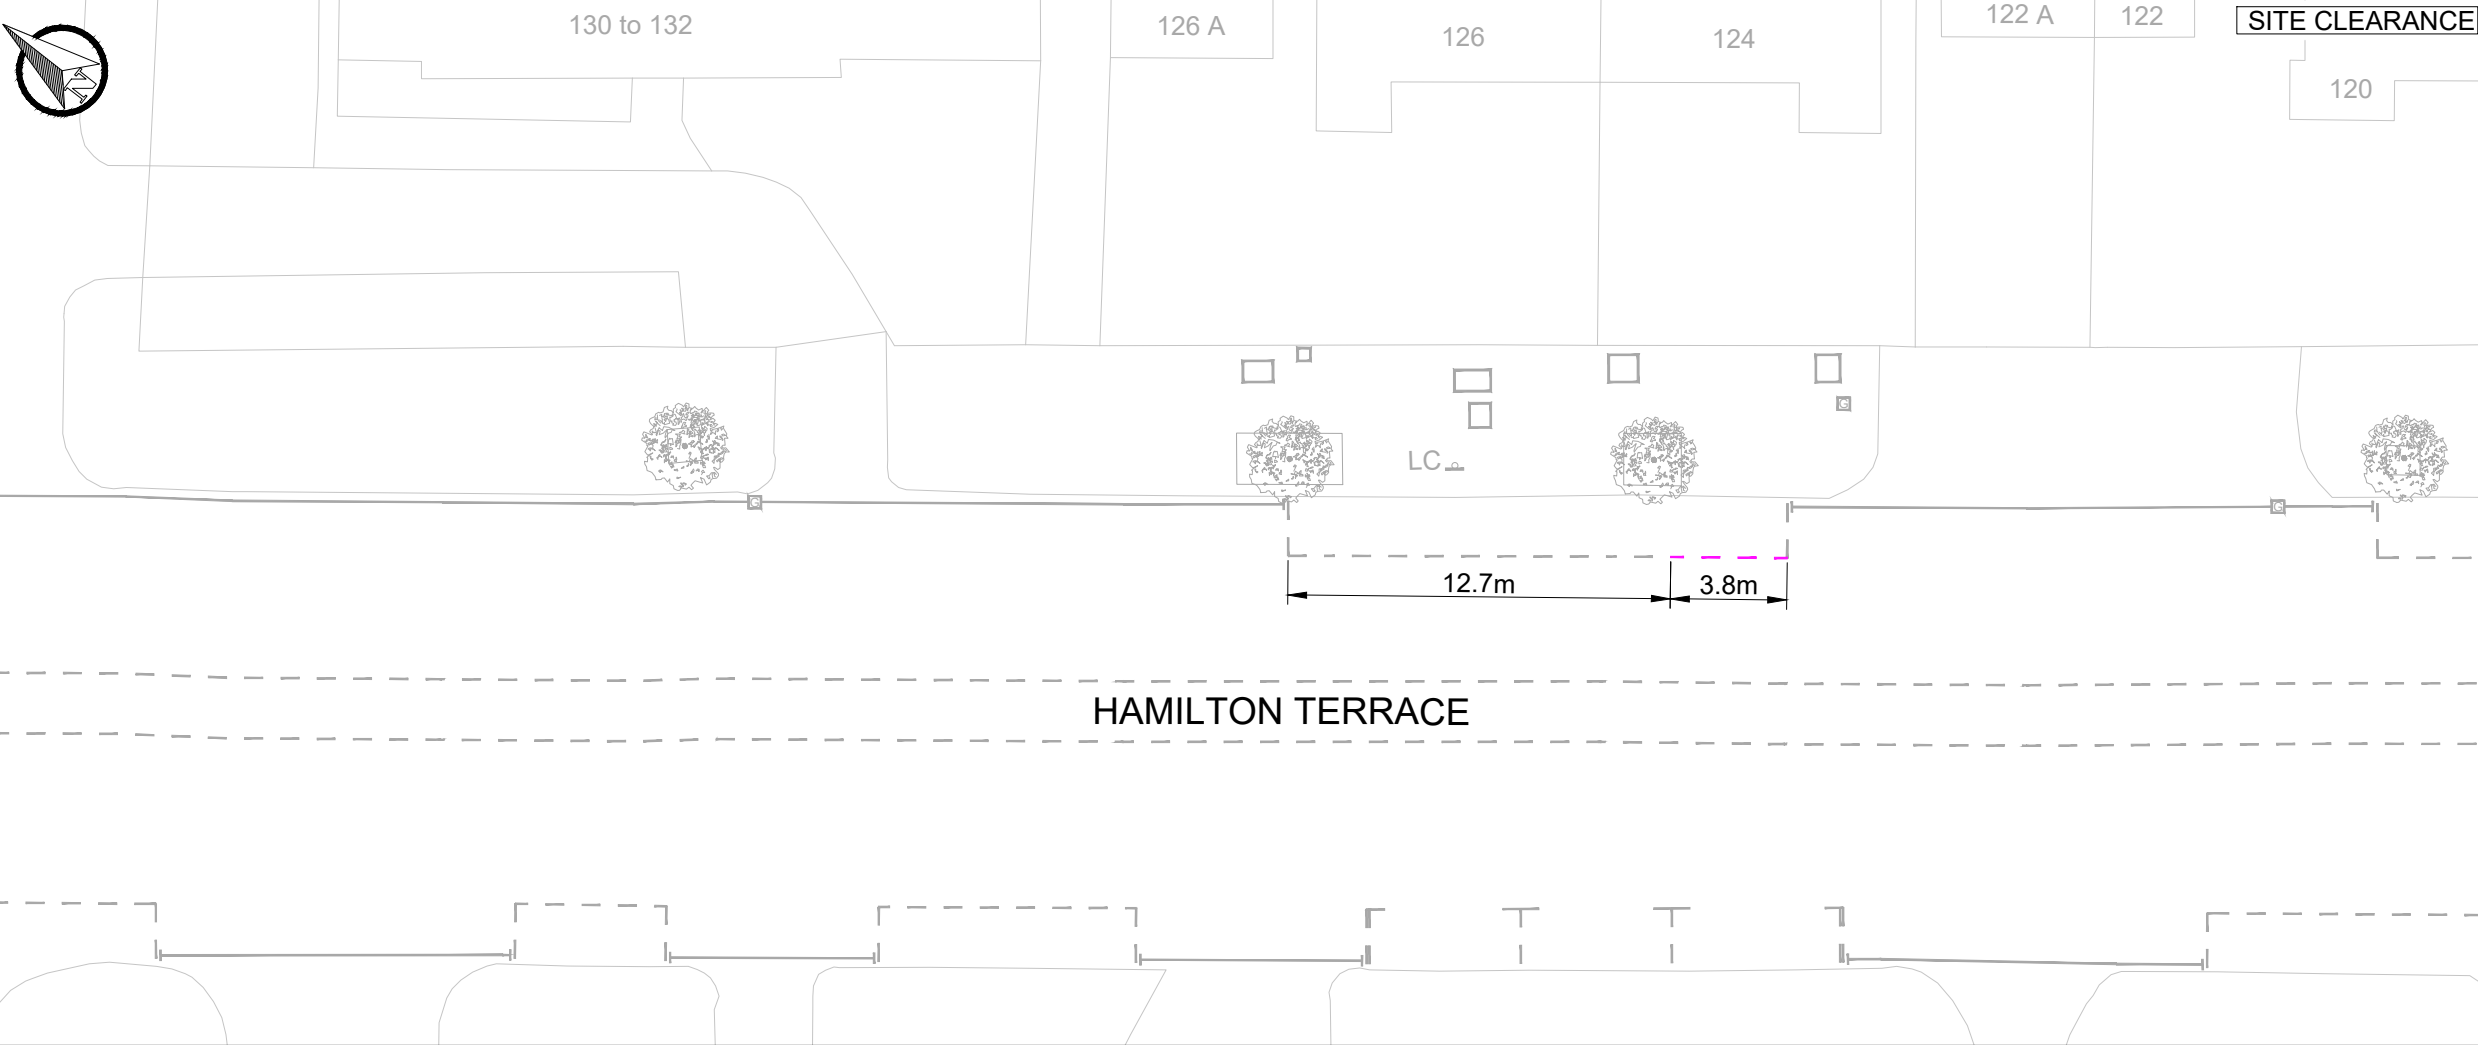

KEY	
	EXISTING LINE MARKING
	EXISTING KERB
	EXISTING ROAD MARKING TO BE REMOVED
	PROPOSED CYCLE HANGAR (1 No.) (TO BE INSTALLED BY THIRD PARTY)
	PROPOSED WHITE LINE MARKING
	EXISTING GULLY
	EXISTING LAMP COLUMN WITH SIGN FACE
	EXISTING SERVICE COVER
	EXISTING TREE AND PIT

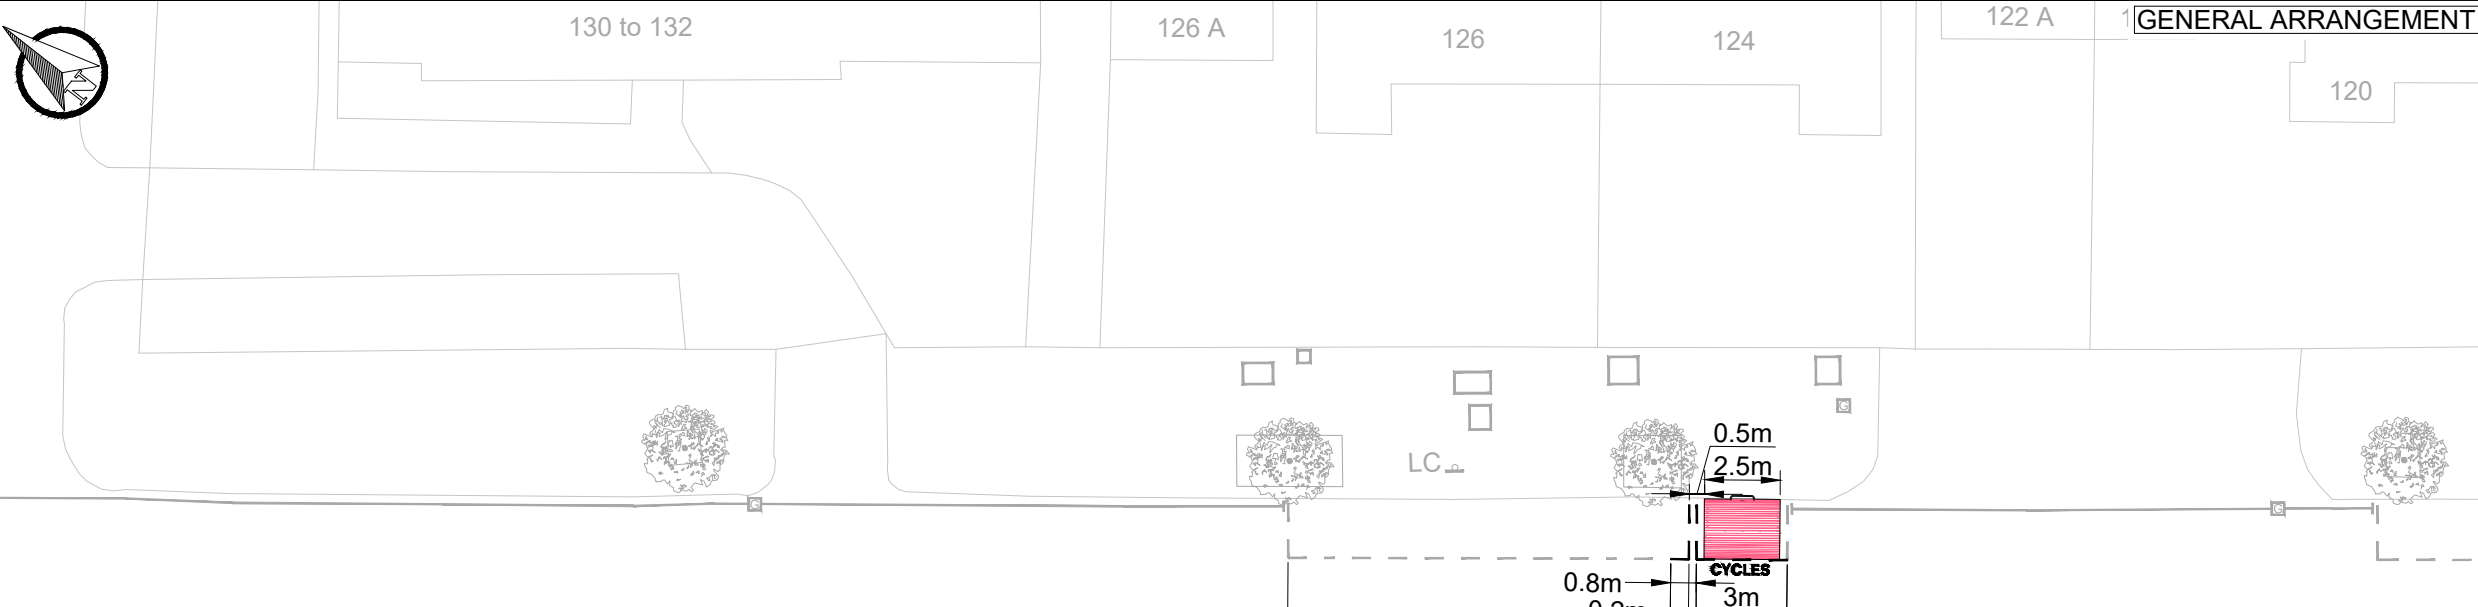

GENERAL ARRANGEMENT

REV	DATE	BY	DESCRIPTION	CHK	APD
S1-P01	23-08-2024	RM	INITIAL ISSUE		

DRAWING STATUS
FEASIBILITY DESIGN




25 Mandela Way, London, SE1 5SZ
www.fmcconway.co.uk www.wsp.com



PROJECT
CYCLE PARKING PROGRAMME - CYCLE HANGARS
TRANCHE 5 - BATCH 2

TITLE
HAMILTON TERRACE
SITE CLEARANCE & GENERAL ARRANGEMENT

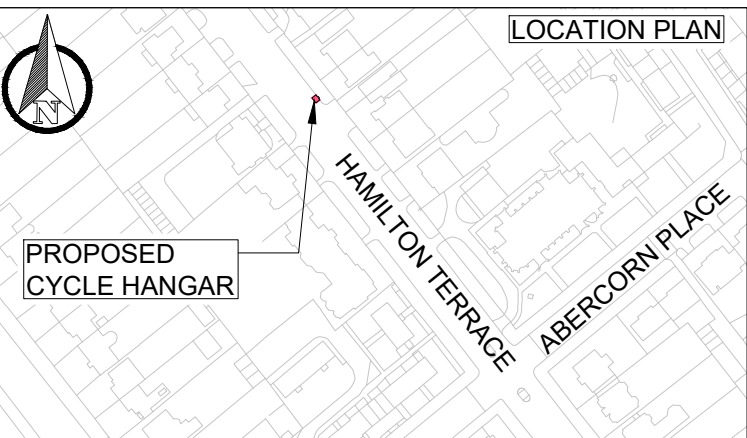


SCALE @ A3	DATE	DESIGN/DRAWN	CHECKED	APPROVED	SHEET
1:250	23-08-2024	RM	AP	PO	A3

WSP PROJECT NO.	FMC PROJECT NO.	WCC PROJECT NO.
UK0029995.3339	WWESA3509	C.WD13353.01

DRAWING No.	REV.
70117216-WSP-P01-X-DR-HI-100-12	S1-P01

C:\Users\UKLSU003\WSP_0365\UK0029995.3339 - WAZ406\1 - Cycle Parking programme Cycle Hangars Tranche 5 - Batch 2 - 02 WIP\HW Highways\01 Model\01-Feasibility\70117216-WSP-P01-X-DR-HI-100-13 - L.dwg 04 Sep. 2024 - 8:02pm

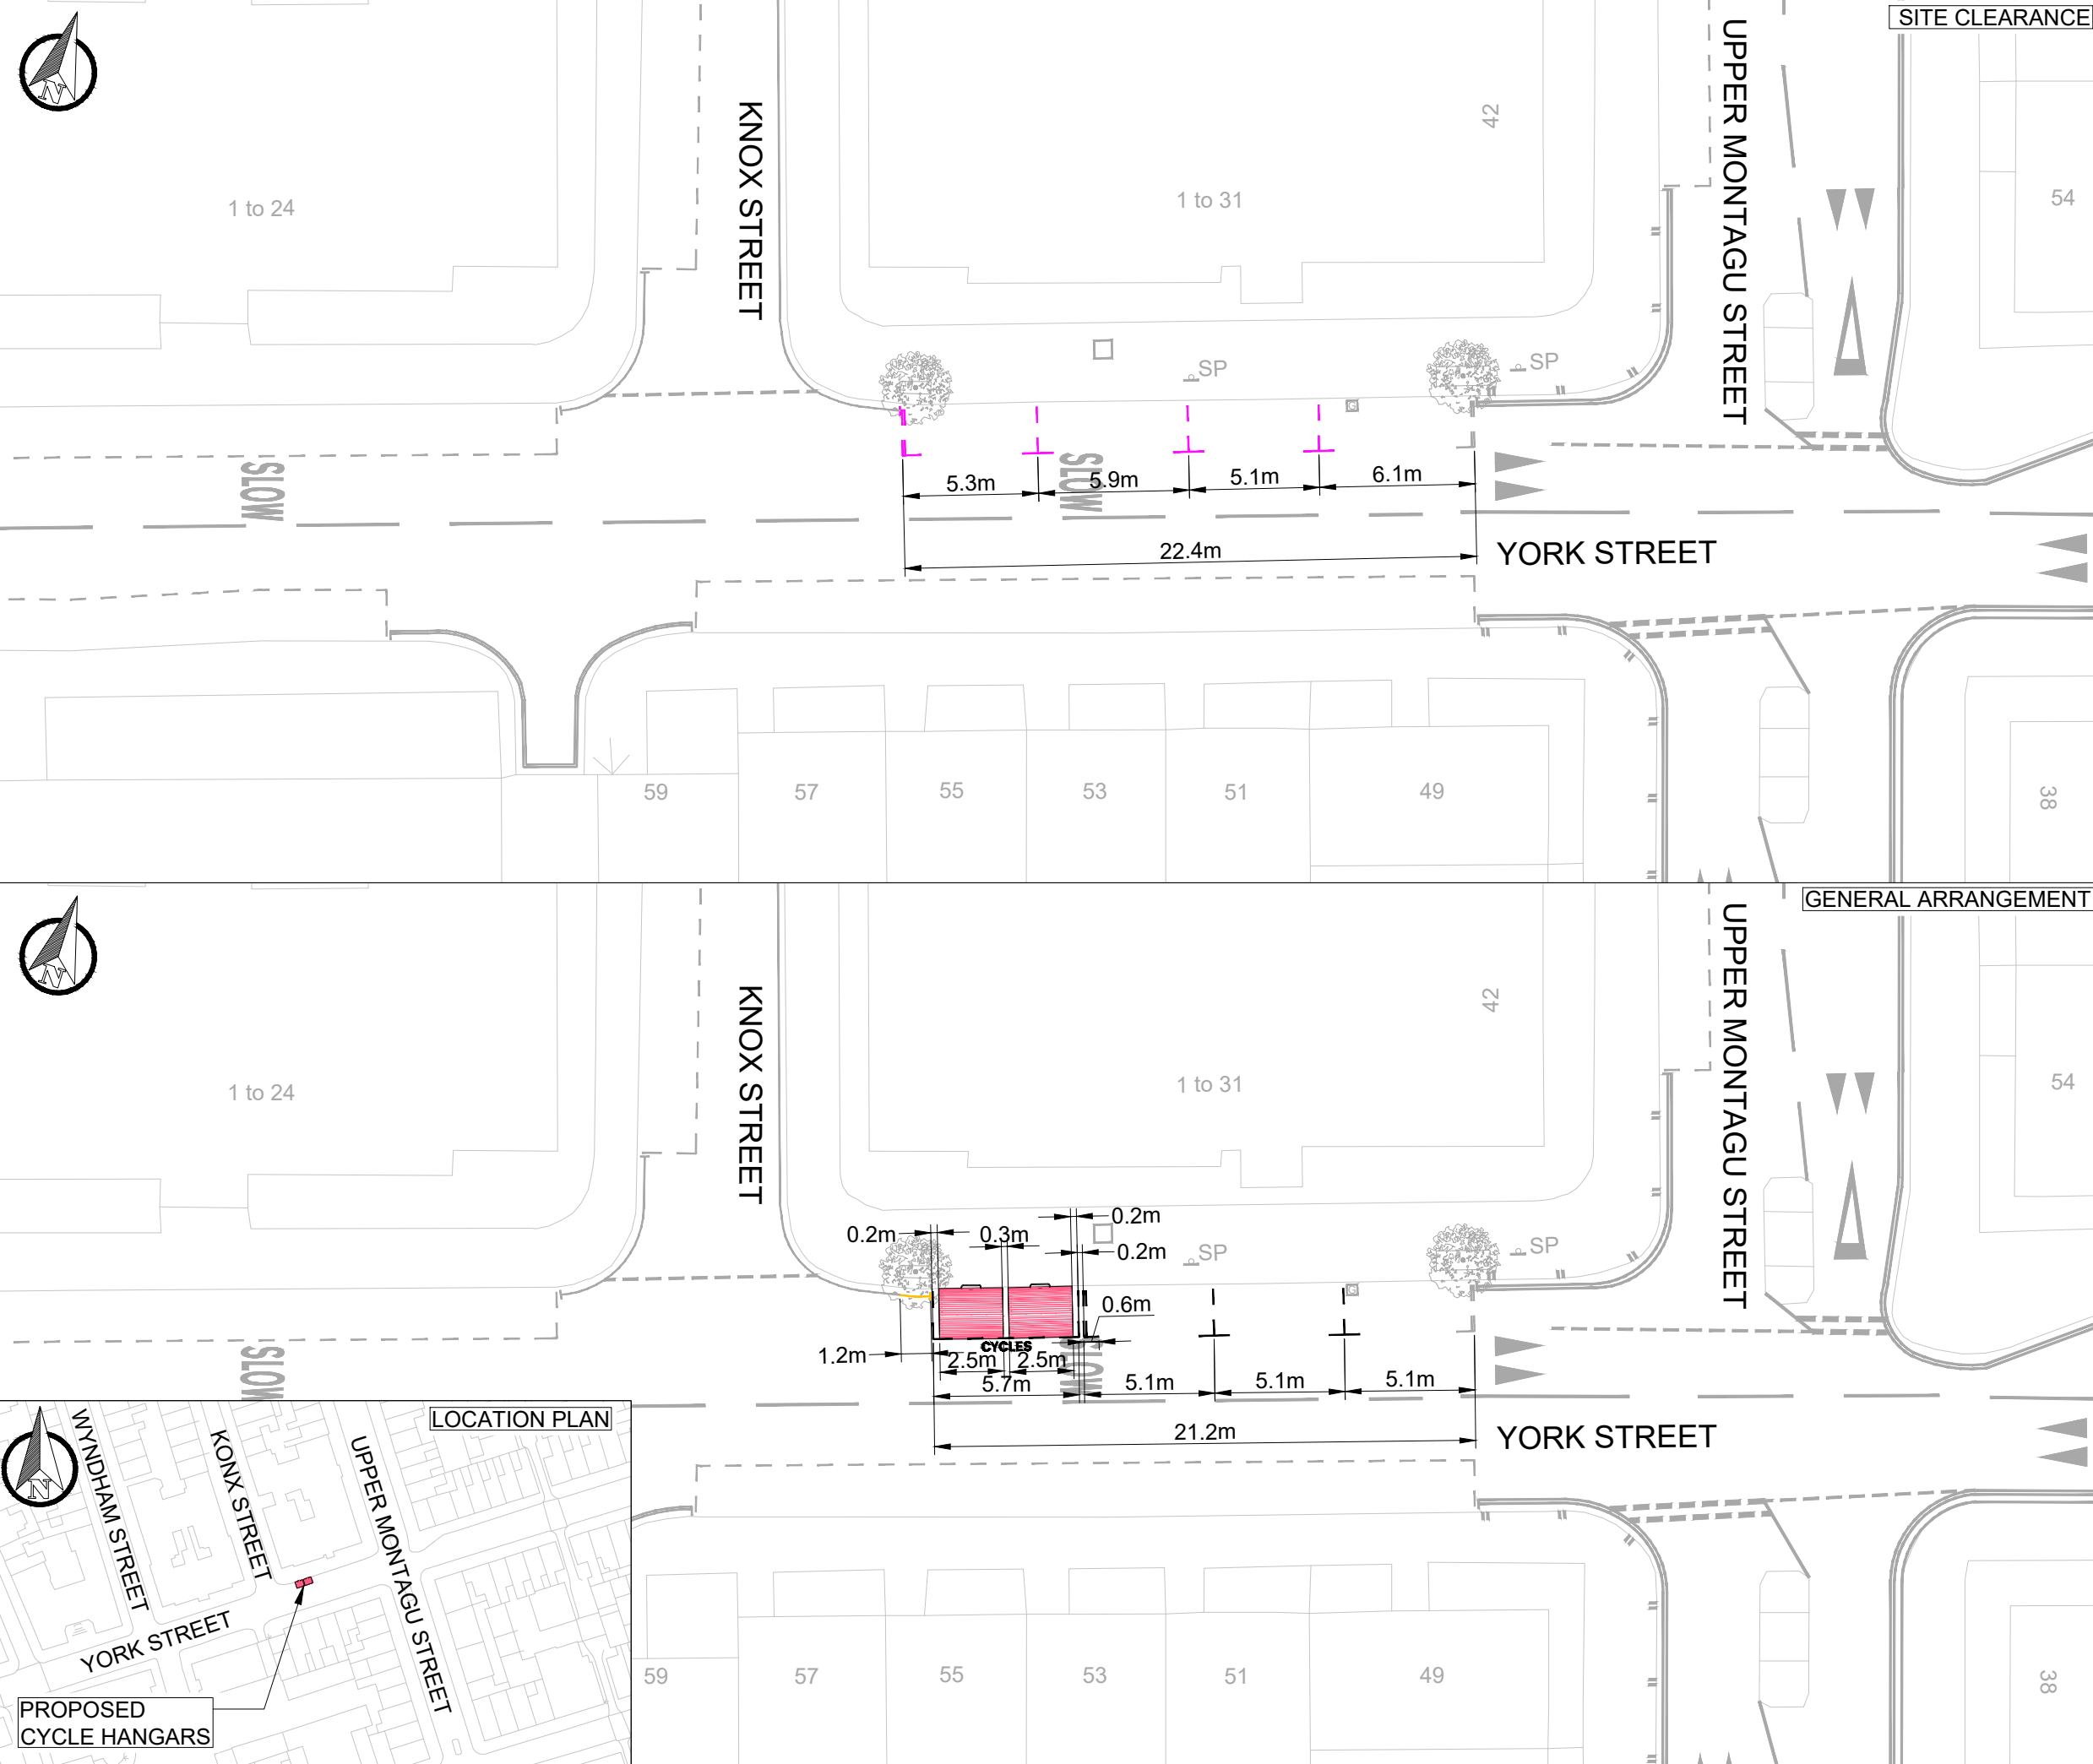

- ### KEY
- EXISTING LINE MARKING
 - EXISTING KERB
 - EXISTING ROAD MARKING TO BE REMOVED
 - PROPOSED CYCLE HANGAR (2 No.) (TO BE INSTALLED BY THIRD PARTY)
 - PROPOSED WHITE LINE MARKING
 - PROPOSED YELLOW LINE MARKING
 - EXISTING GULLY
 - EXISTING SIGN POST
 - EXISTING SERVICE COVER
 - EXISTING TREE AND PIT

S1-P01	27-08-2024	RM	INITIAL ISSUE	ADP	CHK	APD
REV	DATE	BY	DESCRIPTION	CHK	APD	

DRAWING STATUS

FEASIBILITY DESIGN

25 Mandela Way, London, SE1 5SZ
www.fconway.co.uk www.wsp.com

CLIENT

City of Westminster


PROJECT

CYCLE PARKING PROGRAMME - CYCLE HANGARS
TRANCHE 5 - BATCH 2


TITLE

YORK STREET
SITE CLEARANCE & GENERAL ARRANGEMENT

SCALE @ A3	DATE	DESIGN/DRAWN	CHECKED	APPROVED	SHEET
1:250	27-08-2024	RM	AP	PO	A3
WSP PROJECT NO.	FMC PROJECT NO.	WCC PROJECT NO.			
UK0029995.3339	WWESA3509	C.WD13353.01			
DRAWING No.	REV.				
70117216-WSP-P01-X-DR-HI-100-13	S1-P01				

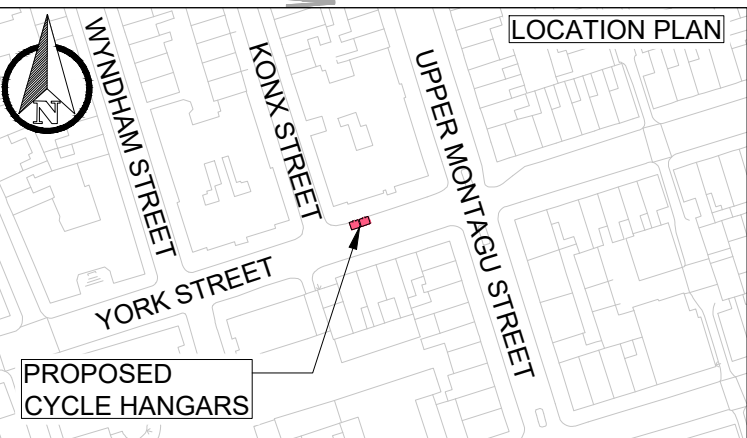


C:\Users\UKLSJ003\WSP_0365\UK0029995.3339 - WAZ406XM1 - Cycle Parking programme Cycle Hangars Tranche 5 - Batch 2 - 02 WIP\HW Highways\01 Model\01-Feasibility\70117216-WSP-P01-X-DR-HI-100-14.dwg 05 Sep. 2024 - 2:22pm

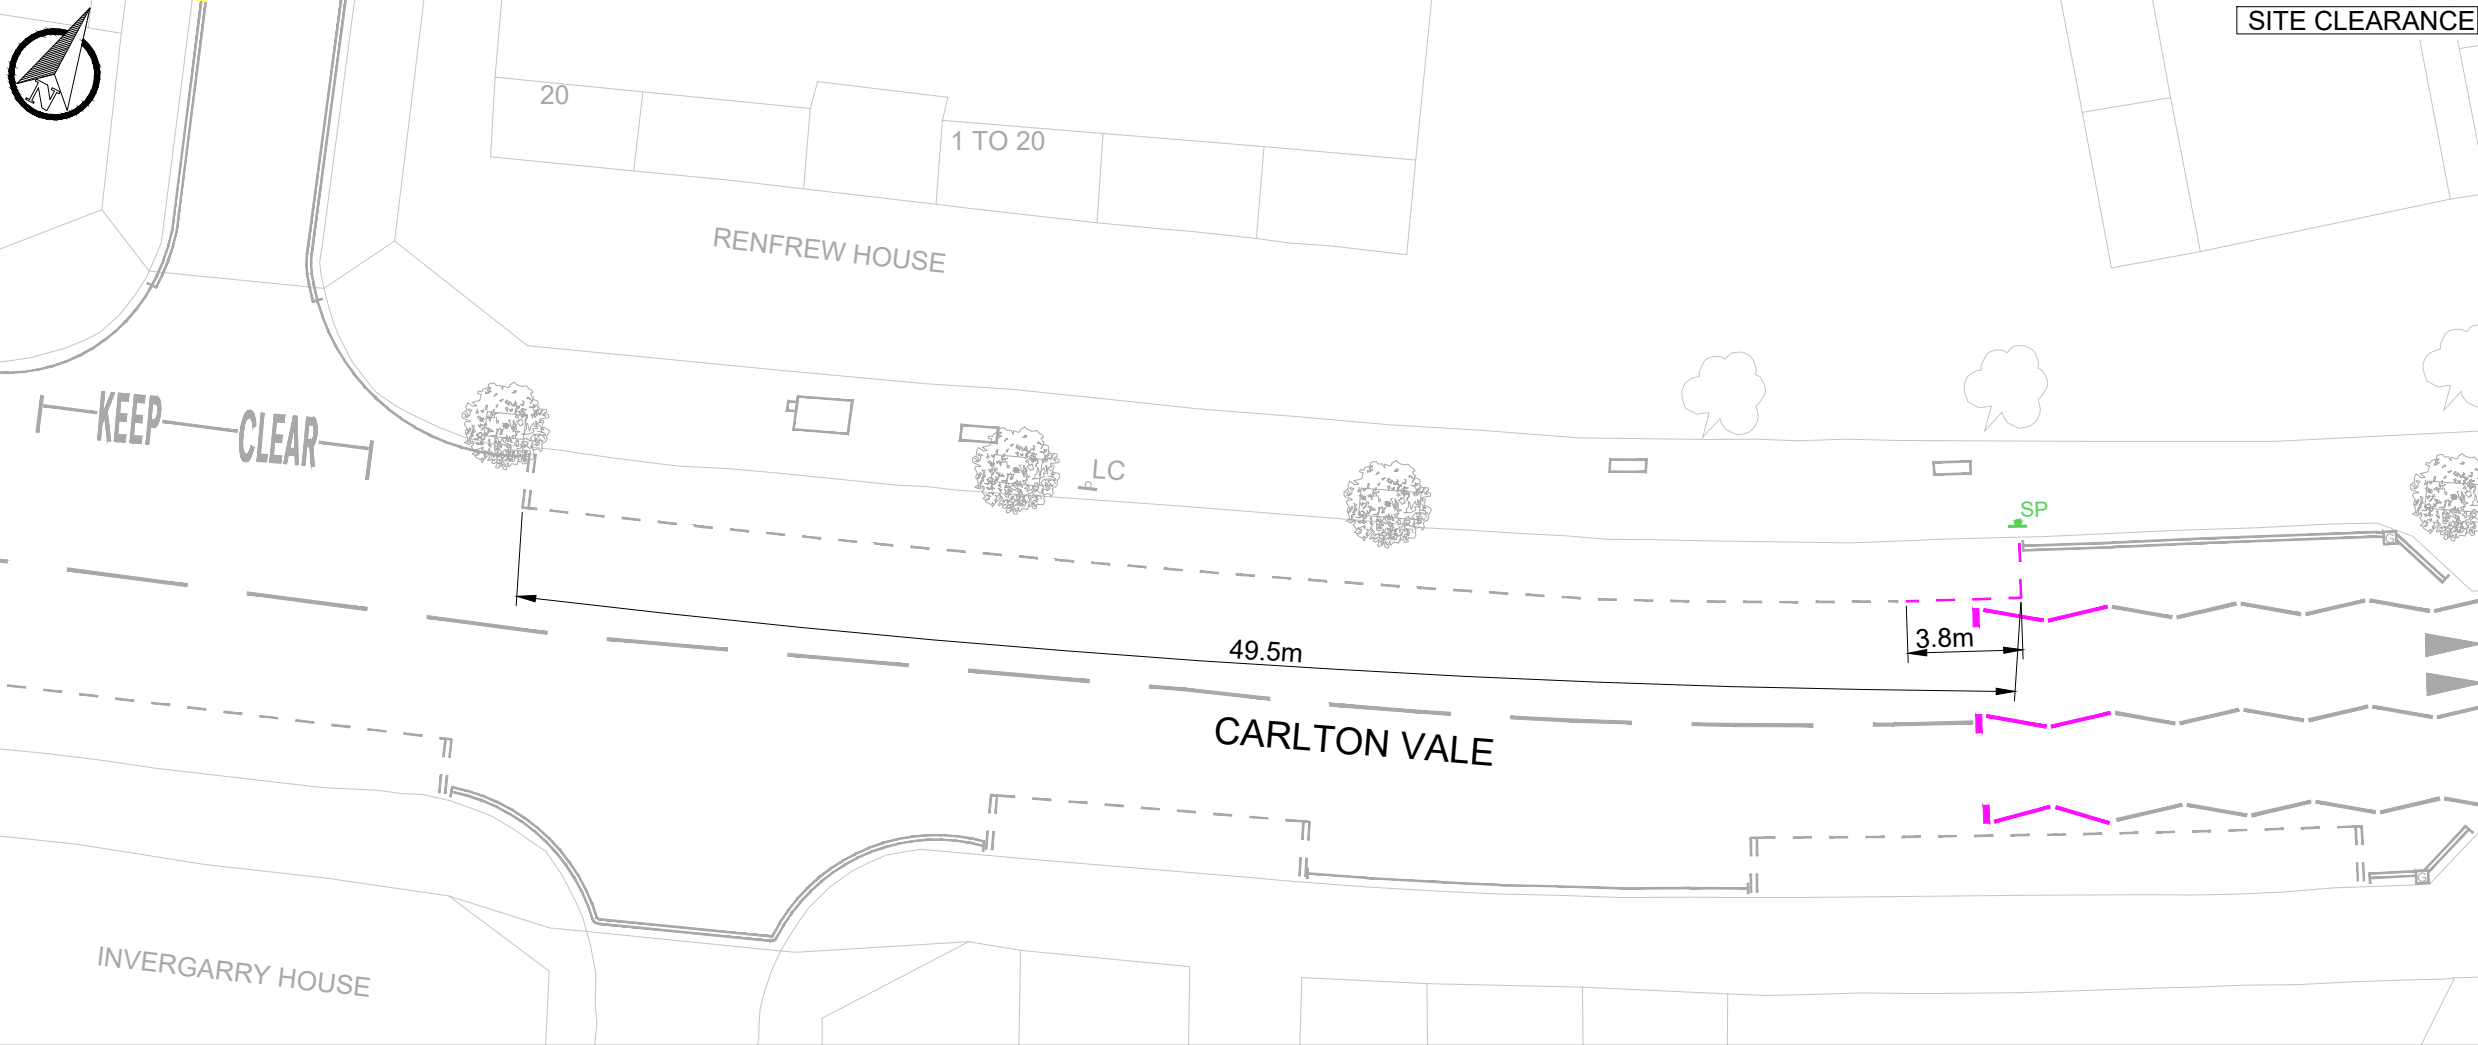

KEY

- EXISTING LINE MARKING
- EXISTING KERB
- EXISTING ROAD MARKING TO BE REMOVED
- PROPOSED CYCLE HANGAR (1 No.) (TO BE INSTALLED BY THIRD PARTY)
- PROPOSED WHITE LINE MARKING
- ⊥ LC EXISTING LAMP COLUMN WITH SIGN FACE
- ⊥ SP EXISTING SIGN POST
- ⊥ SP EXISTING SIGN AND POST TO BE REMOVED AND SET ASIDE FOR RELOCATION
- ⊥ SP RELOCATED SIGN AND POST
- EXISTING SERVICE COVER
- ⊔ G EXISTING GULLY
- ⊕ EXISTING TREE AND PIT

S1-P01	26-08-2024	W	INITIAL ISSUE	ADP	CHK	APD
REV	DATE	BY	DESCRIPTION	CHK	APD	

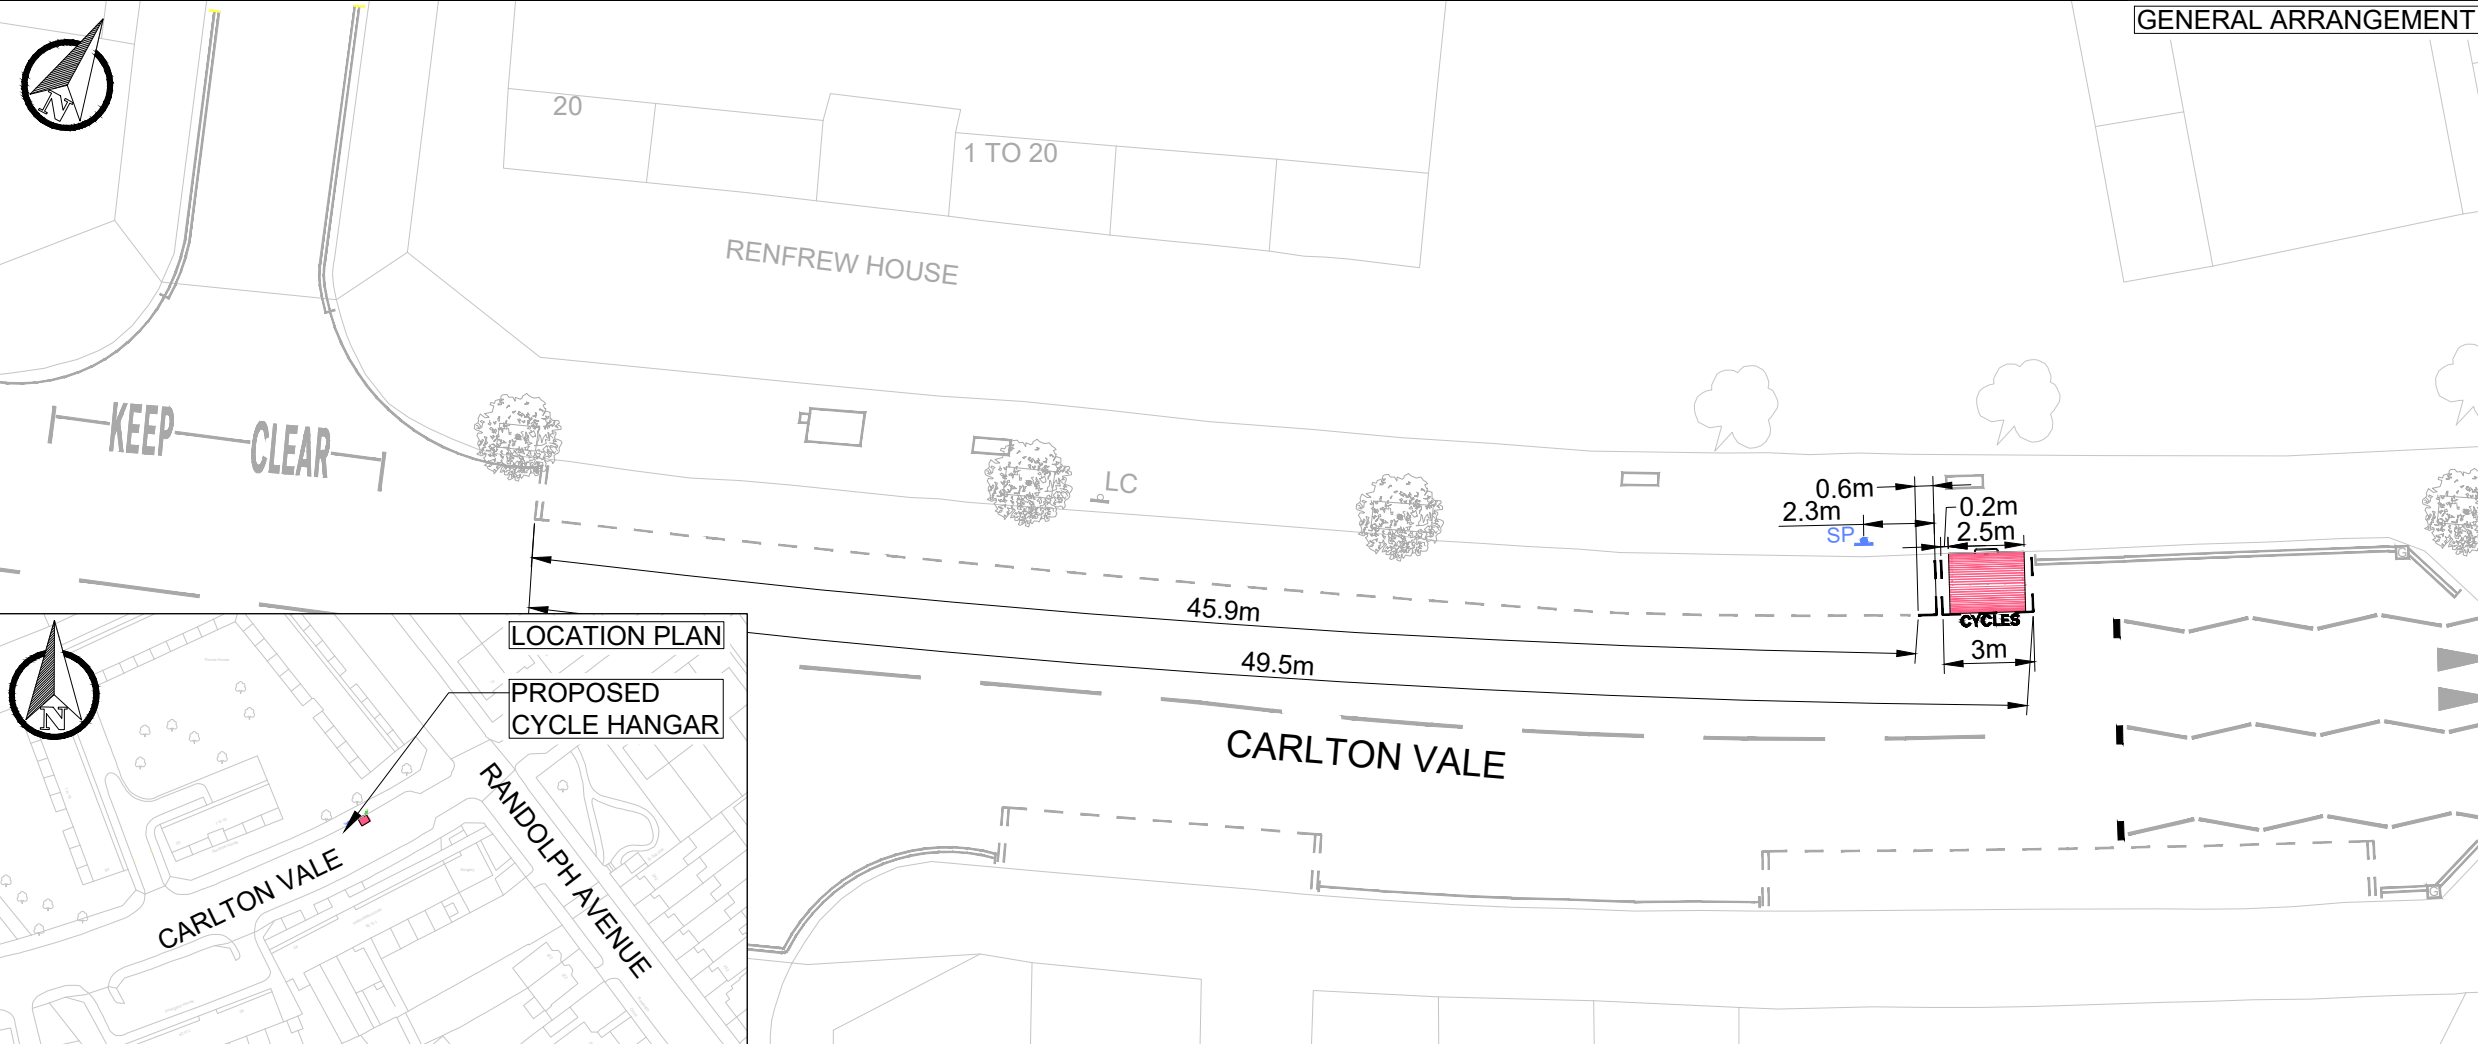

DRAWING STATUS

FEASIBILITY DESIGN

25 Mandela Way, London, SE1 5SZ
www.fmconway.co.uk www.wsp.com

CLIENT

City of Westminster


PROJECT

CYCLE PARKING PROGRAMME - CYCLE HANGARS
TRANCHE 5 - BATCH 2


TITLE

CARLTON VALE
SITE CLEARANCE & GENERAL ARRANGEMENT

SCALE @ A3	DATE	DESIGN/DRAWN	CHECKED	APPROVED	SHEET
1:250	26-08-2024	VV	AP	PO	A3
WSP PROJECT NO.	FMC PROJECT NO.	WCC PROJECT NO.			
UK0029995.3339	WWESA3509	C.WD13353.01			
DRAWING No.	REV.				
70117216-WSP-P01-X-DR-HI-100-14	S1-P01				

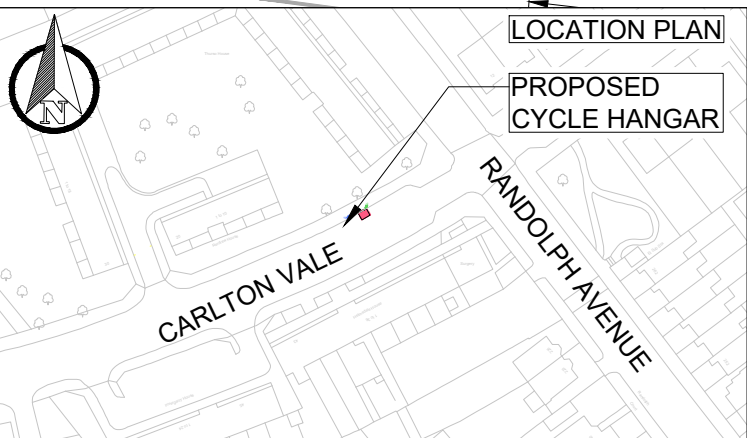


C:\Users\UKLSJ003\WSP_0365\UK0029995.3339 - WAZ406\KM1 - Cycle Parking programme Cycle Hangars Tranche 5 - Batch 2 - 02 WIP\HW Highways\01 Model\01-Feasibility\70117216-WSP-P01-X-DR-HI-100-15.dwg 04 Sep. 2024 - 8:19pm

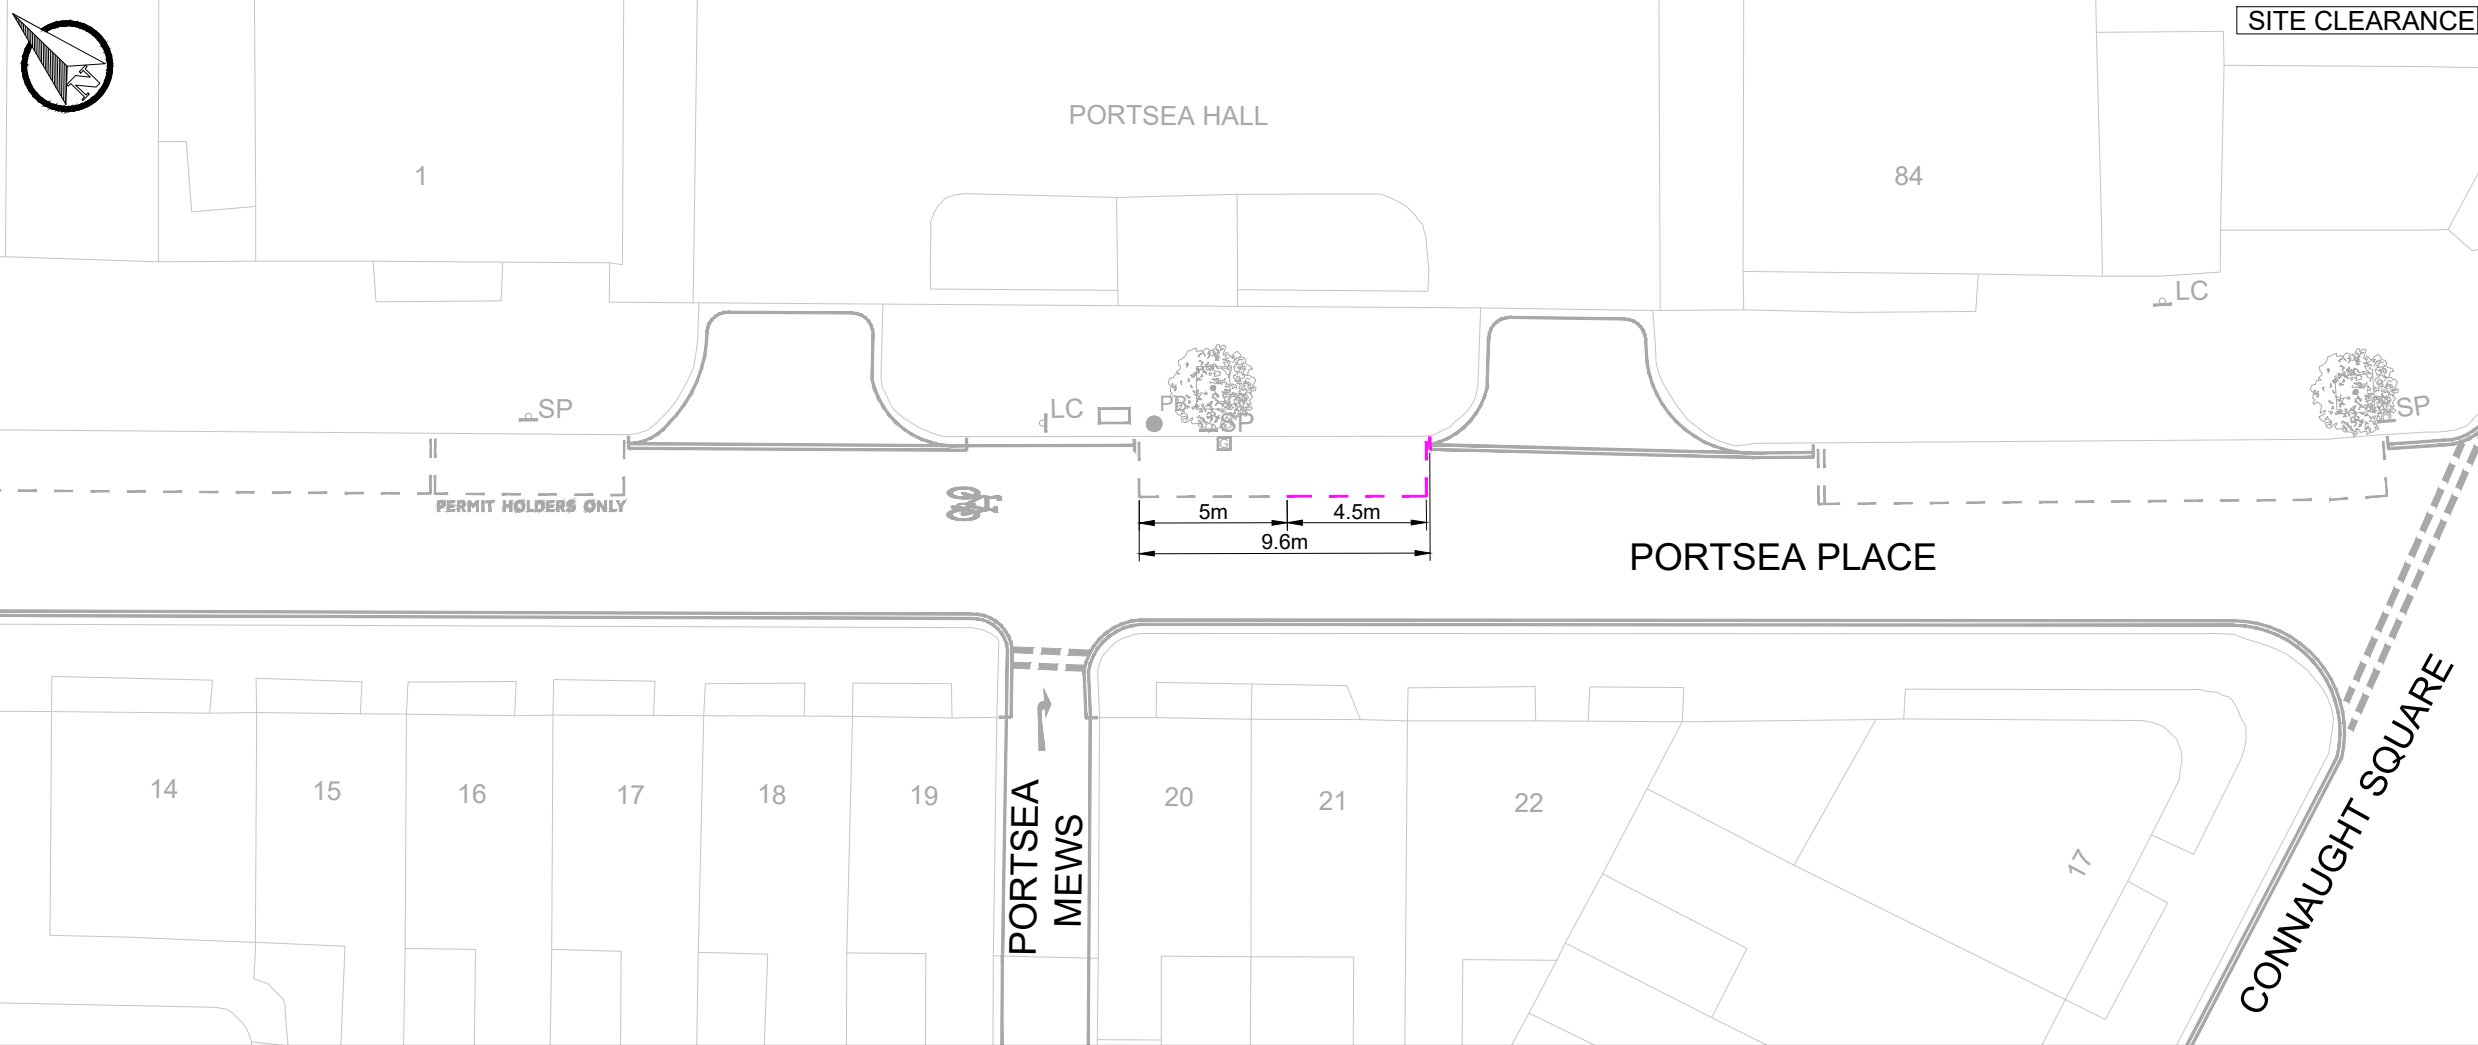

SITE CLEARANCE

KEY

- EXISTING LINE MARKING
- EXISTING KERB
- EXISTING ROAD MARKING TO BE REMOVED
- PROPOSED CYCLE HANGAR (1 No.) (TO BE INSTALLED BY THIRD PARTY)
- PROPOSED WHITE LINE MARKING
- PROPOSED YELLOW LINE MARKING
- EXISTING GULLY
- EXISTING LAMP COLUMN WITH SIGN FACE
- EXISTING SIGN POST
- EXISTING SERVICE COVER
- EXISTING POST BOX
- EXISTING TREE AND PIT

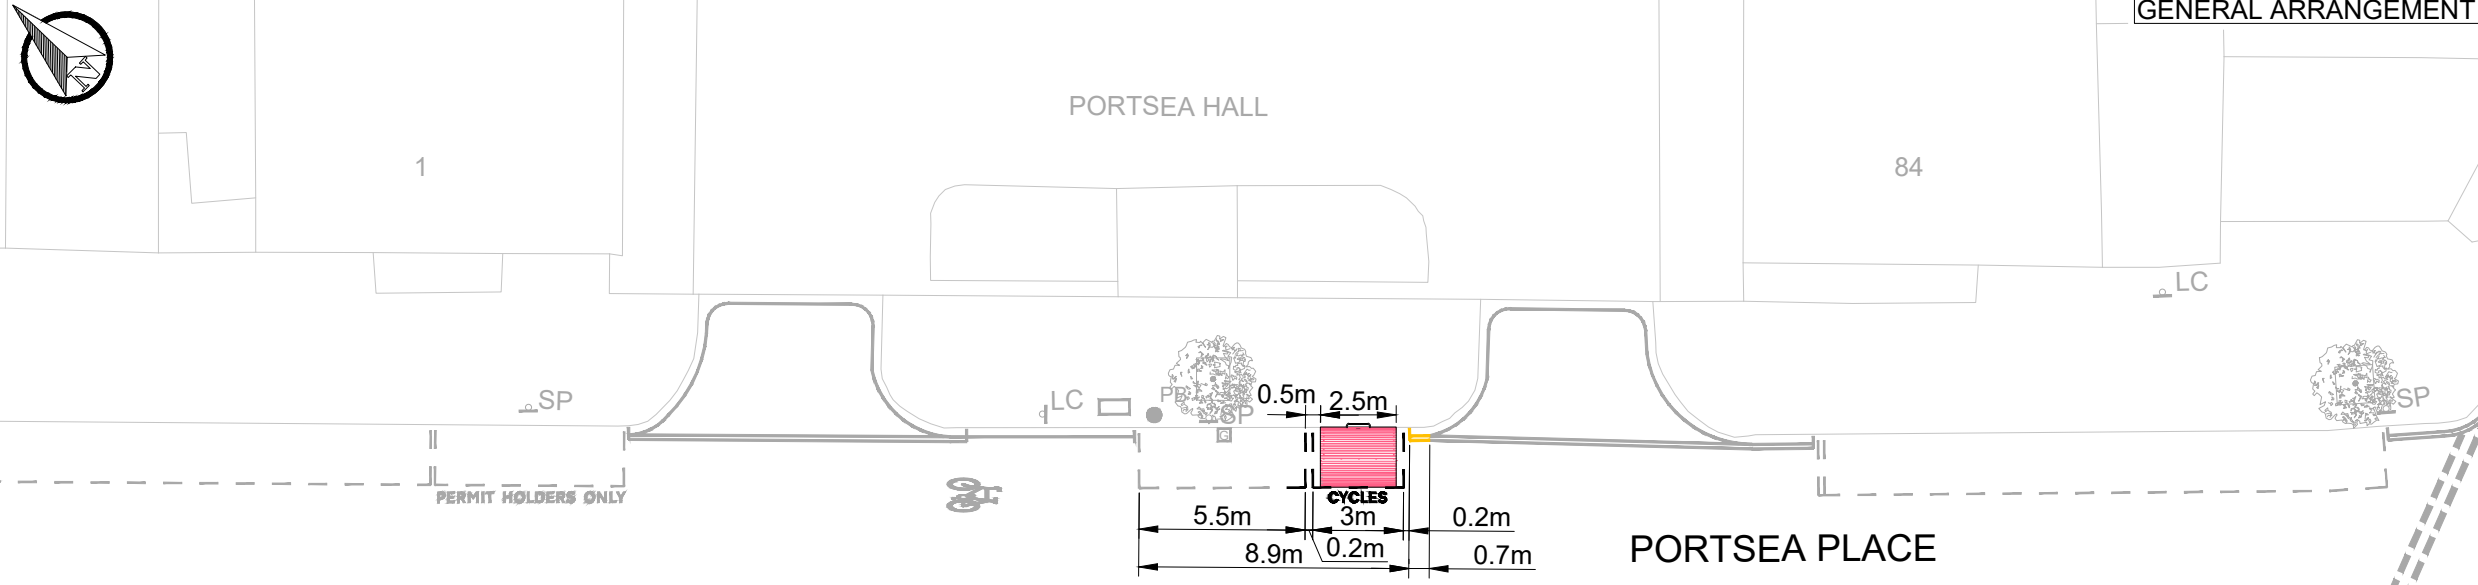

GENERAL ARRANGEMENT

S1-P01	23-08-2024	RM	INITIAL ISSUE	ADP	CHK	APD
REV	DATE	BY	DESCRIPTION	CHK	APD	

DRAWING STATUS
FEASIBILITY DESIGN




25 Mandela Way, London, SE1 5SZ
www.fmconway.co.uk www.wsp.com



PROJECT
CYCLE PARKING PROGRAMME - CYCLE HANGARS
TRANCHE 5 - BATCH 2

TITLE
PORTSEA PLACE
SITE CLEARANCE & GENERAL ARRANGEMENT

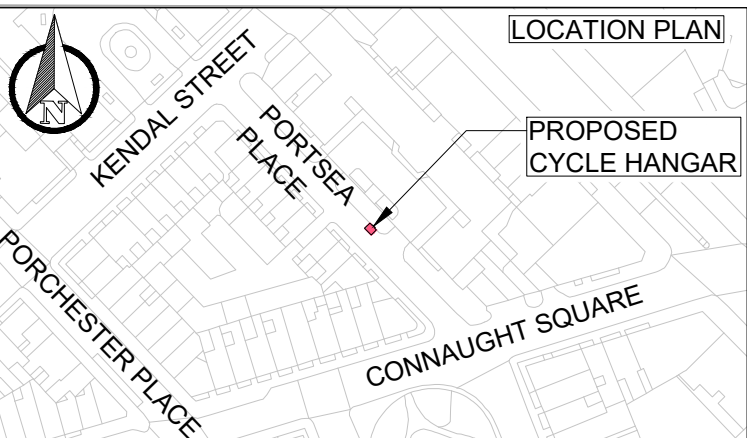

LOCATION PLAN



SCALE @ A3 1:250	DATE 23-08-2024	DESIGN/DRAWN RM	CHECKED AP	APPROVED PO	SHEET A3
---------------------	--------------------	--------------------	---------------	----------------	-------------

WSP PROJECT NO. UK0029995.3339	FMC PROJECT NO. WWESA3509	WCC PROJECT NO. C.WD13353.01
-----------------------------------	------------------------------	---------------------------------

DRAWING NO. 70117216-WSP-P01-X-DR-HI-100-15	REV. S1-P01
--	----------------