

C:\Users\N\06341\WSP\0365\2024\UK294927 - W2407RRT - Cycle Parking Programme - Cycle Hangars Tranche 5 - Batch 3 - 02 WIP\HW Highways\01 Model\01-Feasibility\70117216-WSP-P01-X-DR-HI-100-01-CLEVELAND SQUARE.dwg 21 Oct, 2024 - 3:28pm



- ### KEY
- EXISTING LINE MARKING
 - EXISTING KERB
 - EXISTING ROAD MARKING TO BE REMOVED
 - PROPOSED CYCLE HANGAR (1 No.) ANCHORED TO THE GROUND. FRONT 2 FEET INSTALLED ON FOOTWAY, OVERHANGING KERB BY 150mm (TO BE INSTALLED BY THIRD PARTY)
 - PROPOSED WHITE LINE MARKING
 - PROPOSED PRIMROSE LINE MARKING
 - EXISTING GULLY
 - EXISTING LAMP COLUMN WITH SIGN FACE
 - EXISTING LAMP COLUMN WITH DOUBLE SIGN FACE
 - EXISTING SIGN POST
 - EXISTING SERVICE COVER

S1-P01	21-10-2024	RM	INITIAL ISSUE		
REV	DATE	BY	DESCRIPTION	CHK	APD

DRAWING STATUS: FEASIBILITY DESIGN

WSP House, 70 Chancery Lane, London, WC2A, UK
www.fmconway.co.uk www.wsp.com


CLIENT

City of Westminster

PROJECT: CYCLE PARKING PROGRAMME - CYCLE HANGARS
TRANCHE 5 - BATCH 3

TITLE: CLEVELAND SQUARE
SITE CLEARANCE & GENERAL ARRANGEMENT

SCALE @ A3	DATE	DESIGN/DRAWN	CHECKED	APPROVED	SHEET
1:250	16-09-2024	RM	AOS	PO	A3
WSP PROJECT NO.	FMC PROJECT NO.	WCC PROJECT NO.			
UK0029995.4927	WWESA3527	C.WD13353.01			
DRAWING No.	REV.				
70117216-WSP-P01-X-DR-HI-100-01	S1-P01				

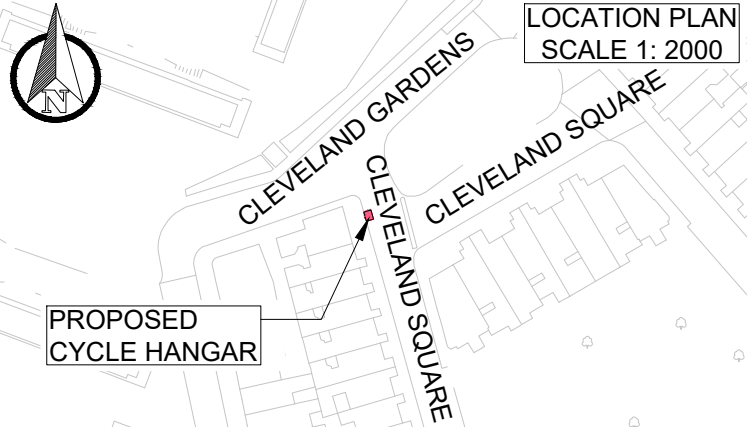

C:\Users\INW06341\WSP\0365\2024\UK294927 - Wk2407RRT - Cycle Parking Programme - Cycle Hangars Tranche 5 - Batch 3 - 02 WIP\HW Highways\01 Model\01-Feasibility\70117216-WSP-P01-X-DR-HI-100-02-ECCLESTON STREET.dwg 21 Oct, 2024 - 3:29pm



- ### KEY
- EXISTING LINE MARKING
 - EXISTING KERB
 - EXISTING ROAD MARKING TO BE REMOVED
 - PROPOSED CYCLE HANGAR (1 No.) ANCHORED TO THE GROUND. FRONT 2 FEET INSTALLED ON FOOTWAY, OVERHANGING KERB BY 150mm (TO BE INSTALLED BY THIRD PARTY)
 - PROPOSED WHITE LINE MARKING
 - PROPOSED PRIMROSE LINE MARKING
 - EXISTING LAMP COLUMN WITH SIGN FACE
 - EXISTING SIGN AND POST TO BE RELOCATED
 - RELOCATED SIGN AND POST
 - EXISTING SERVICE COVER
 - EXISTING GULLY

REV	DATE	BY	DESCRIPTION	CHK	APD
S1-P01	21-10-2024	RR	INITIAL ISSUE		

DRAWING STATUS

FEASIBILITY DESIGN

WSP House, 70 Chancery Lane, London, WC2A, UK
www.fmconway.co.uk www.wsp.com

CLIENT

City of Westminster

PROJECT

CYCLE PARKING PROGRAMME - CYCLE HANGARS
TRANCHE 5 - BATCH 3

TITLE

ECCLESTON STREET
SITE CLEARANCE & GENERAL ARRANGEMENT

SCALE @ A3	DATE	DESIGN/DRAWN	CHECKED	APPROVED	SHEET
1:250	16-09-2024	RR	AOS	PO	A3
WSP PROJECT NO. UK0029995.4927	FMC PROJECT NO. WVES3527	WCC PROJECT NO. C.WD13353.01			
DRAWING No. 70117216-WSP-P01-X-DR-HI-100-02	REV. S1-P01				

C:\Users\N\W06341\WSP\0365\2024\UK294927 - WAZ407RRT - Cycle Parking Programme - Cycle Hangars Tranche 5 - Batch 3 - 02 WIP\HW Highways\01 Model\01-Feasibility\70117216-WSP-P01-X-DR-HI-100-03-MOLYNEUX STREET.dwg 21 Oct. 2024 - 4:49pm



SITE CLEARANCE

GENERAL ARRANGEMENT

- KEY**
- EXISTING LINE MARKING
 - EXISTING KERB
 - EXISTING ROAD MARKING TO BE REMOVED
 - PROPOSED CYCLE HANGAR (1 No.) ANCHORED TO THE GROUND. FRONT 2 FEET INSTALLED ON FOOTWAY, OVERHANGING KERB BY 150mm (TO BE INSTALLED BY THIRD PARTY)
 - PROPOSED WHITE LINE MARKING
 - PROPOSED PRIMROSE LINE MARKING
 - EXISTING GULLY
 - EXISTING SERVICE COVER
 - EXISTING LAMP COLUMN
 - EXISTING LAMP COLUMN AND SIGN
 - EXISTING POST WITH SIGN FACE
 - EXISTING TREE AND PIT

REV	DATE	BY	DESCRIPTION	CHK	APD
S1-P01	16-10-2024	RM	INITIAL ISSUE		

DRAWING STATUS: FEASIBILITY DESIGN

CLIENT: City of Westminster


PROJECT: CYCLE PARKING PROGRAMME - CYCLE HANGARS
TRANCHE 5 - BATCH 3

TITLE: MOLYNEUX STREET
SITE CLEARANCE & GENERAL ARRANGEMENT

SCALE @ A3	DATE	DESIGN/DRAWN	CHECKED	APPROVED	SHEET
1:250	16-09-2024	RM	AOS	PO	A3
WSP PROJECT NO. UK0029995.4927	FMC PROJECT NO. WVES3527	WCC PROJECT NO. C.WD13353.01			
DRAWING No. 70117216-WSP-P01-X-DR-HI-100-03	REV. S1-P01				




C:\Users\N\W06341\WSP\0365\2024\UK294927 - Wk2407RRT - Cycle Parking Programme - Cycle Hangars Tranche 5 - Batch 3 - 02 WIP\HW Highways\01 Model\01-Feasibility\70117216-WSP-P01-X-DR-HI-100-04-QUEEN'S GARDENS.dwg 21 Oct. 2024 - 4:39pm

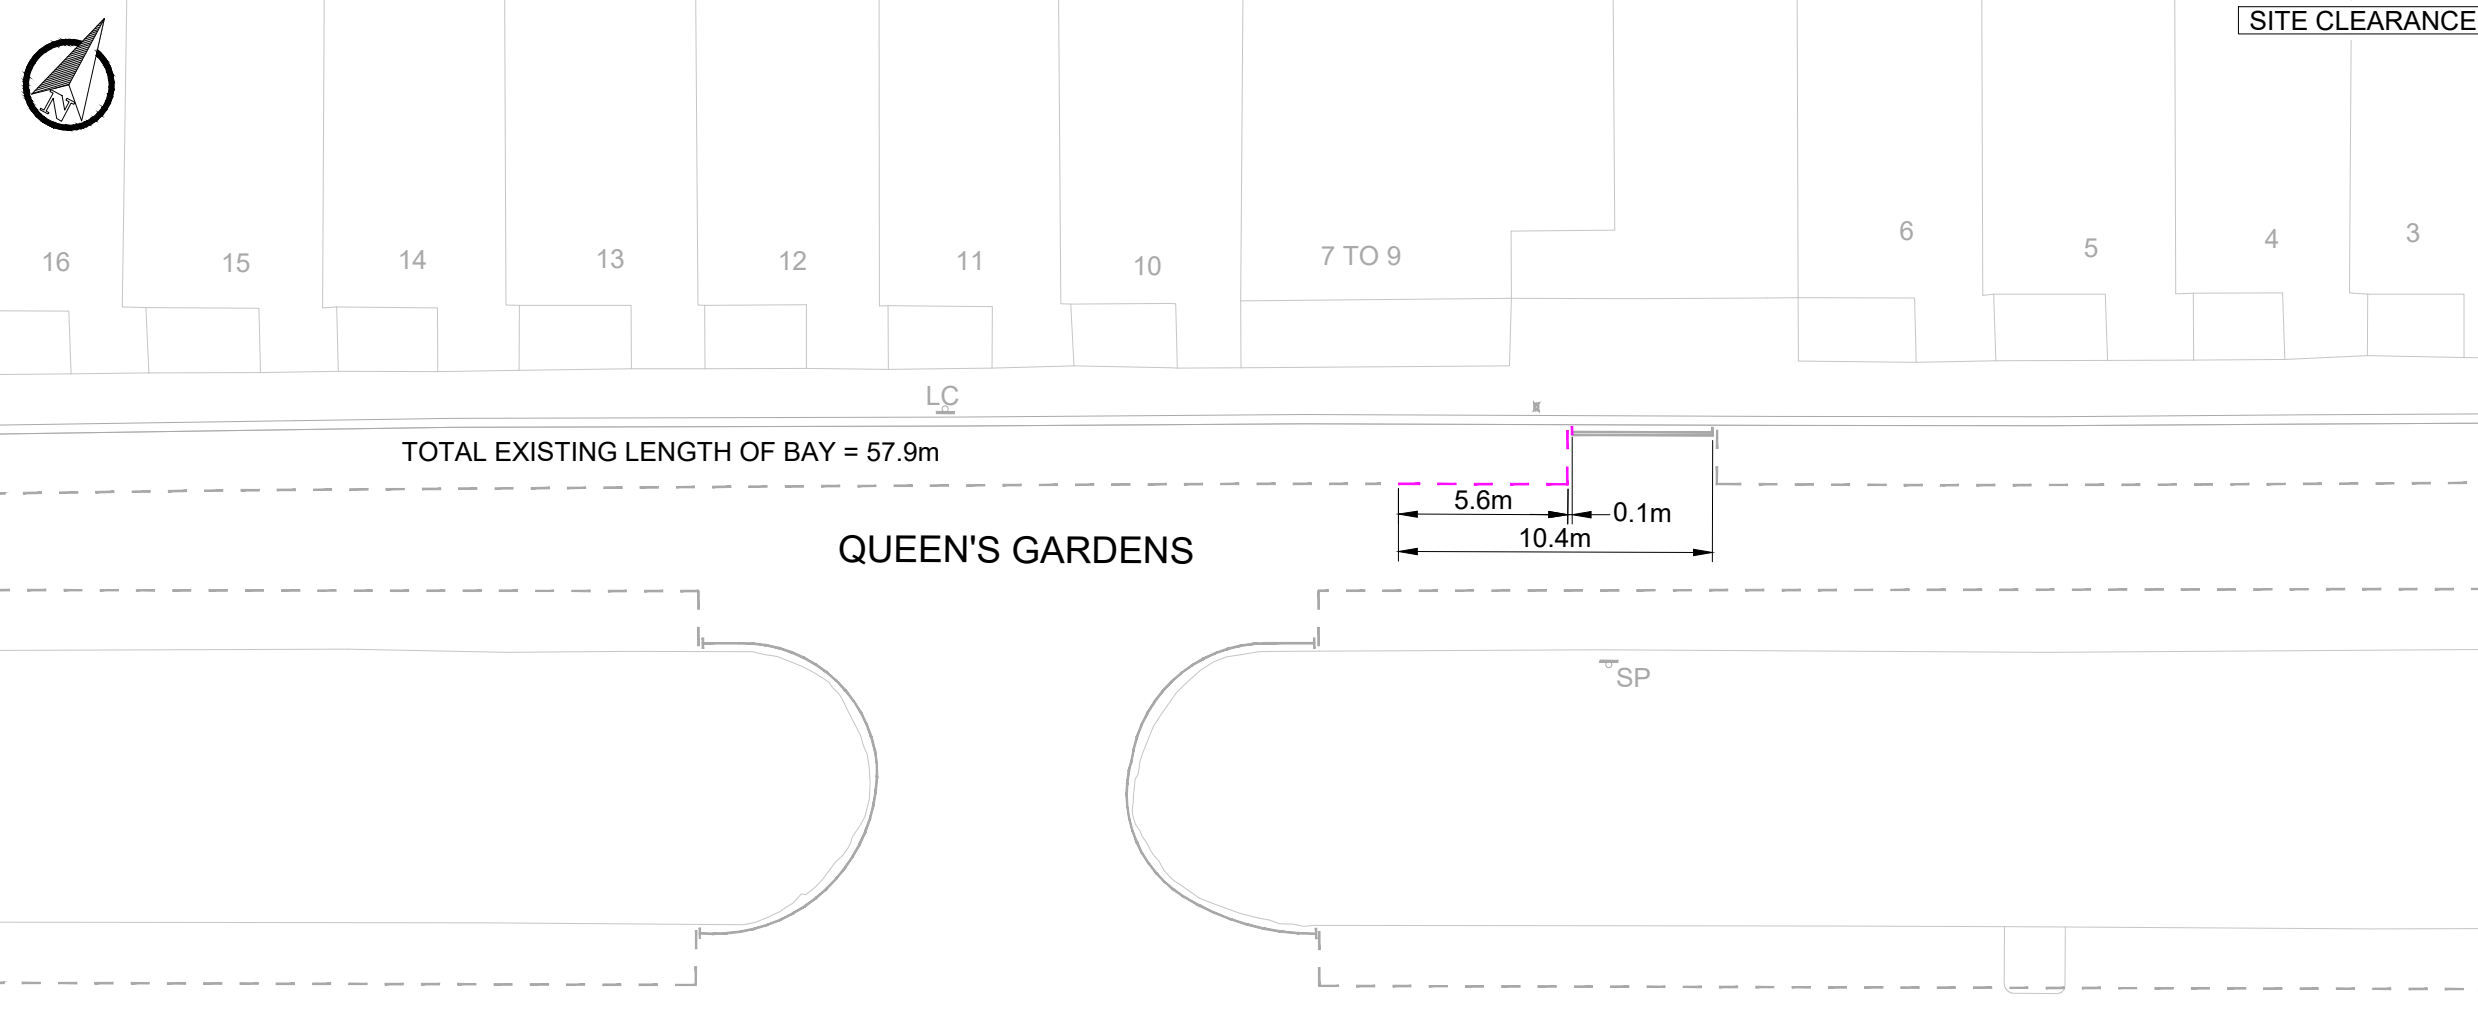


SITE CLEARANCE

- KEY**
- EXISTING LINE MARKING
 - EXISTING KERB
 - EXISTING ROAD MARKING TO BE REMOVED
 - PROPOSED CYCLE HANGAR (1 No.) ANCHORED TO THE GROUND. FRONT 2 FEET INSTALLED ON FOOTWAY, OVERHANGING KERB BY 150mm (TO BE INSTALLED BY THIRD PARTY)
 - PROPOSED WHITE LINE MARKING
 - PROPOSED PRIMROSE LINE MARKING
 - LC EXISTING LAMP COLUMN WITH SIGN FACE
 - SP EXISTING SIGN POST
 - EXISTING SERVICE COVER

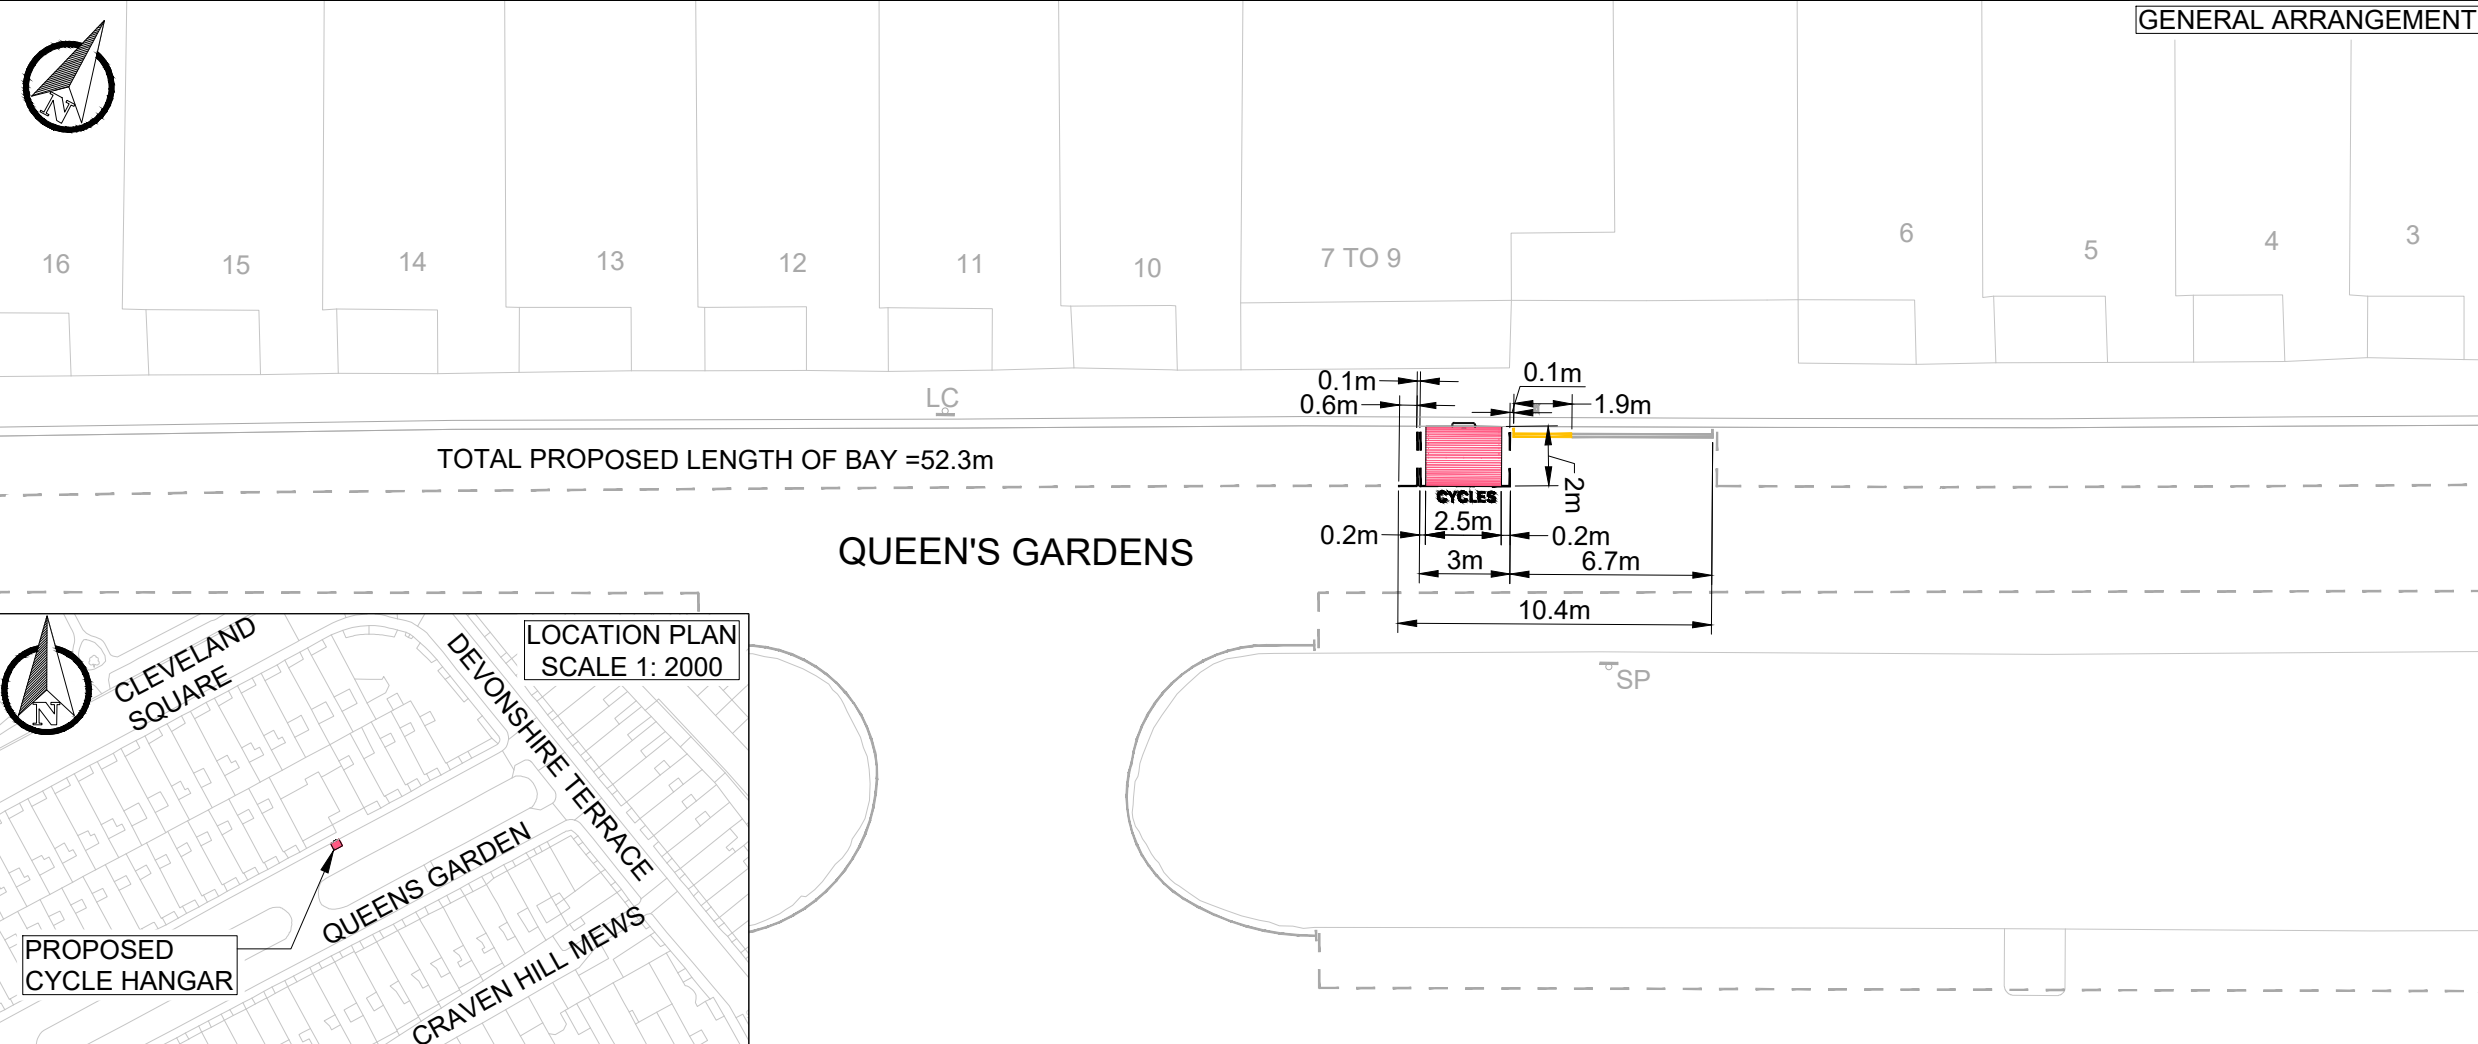

GENERAL ARRANGEMENT

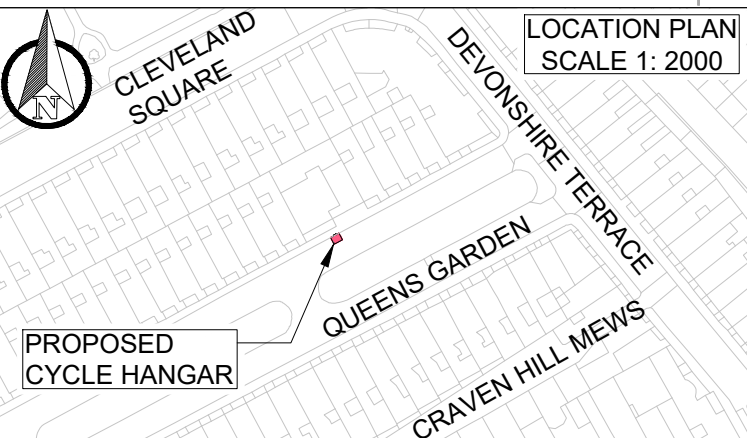

REV	DATE	BY	DESCRIPTION	CHK	APD
S1-P01	21-10-2024	RR	INITIAL ISSUE		

DRAWING STATUS

FEASIBILITY DESIGN

WSP House, 70 Chancery Lane, London, WC2A, UK
www.fmconway.co.uk www.wsp.com

CLIENT

City of Westminster

PROJECT


CYCLE PARKING PROGRAMME - CYCLE HANGARS
TRANCHE 5 - BATCH 3

TITLE

QUEENS GARDEN
SITE CLEARANCE & GENERAL ARRANGEMENT


SCALE @ A3	DATE	DESIGN/DRAWN	CHECKED	APPROVED	SHEET
1:250	16-09-2024	RR	AOS	PO	A3
WSP PROJECT NO.	FMC PROJECT NO.	WCC PROJECT NO.			
UK0029995.4925	WVES3527	C.WD13353.01			
DRAWING No.	REV.				
70117216-WSP-P01-X-DR-HI-100-04	S1-P01				

C:\Users\UKLSJ003\WSP_0365\2024\UK294927 - WA2407RRT - Cycle Parking Programme - Cycle Hangars Tranche 5 - Batch 3 - Documents\02 WIP\HW Highways\01 Model\01-Feasibility\70117216-WSP-P01-X-DR-HI-100-05-STAR STREET.dwg 13 Nov, 2024 - 3:25pm

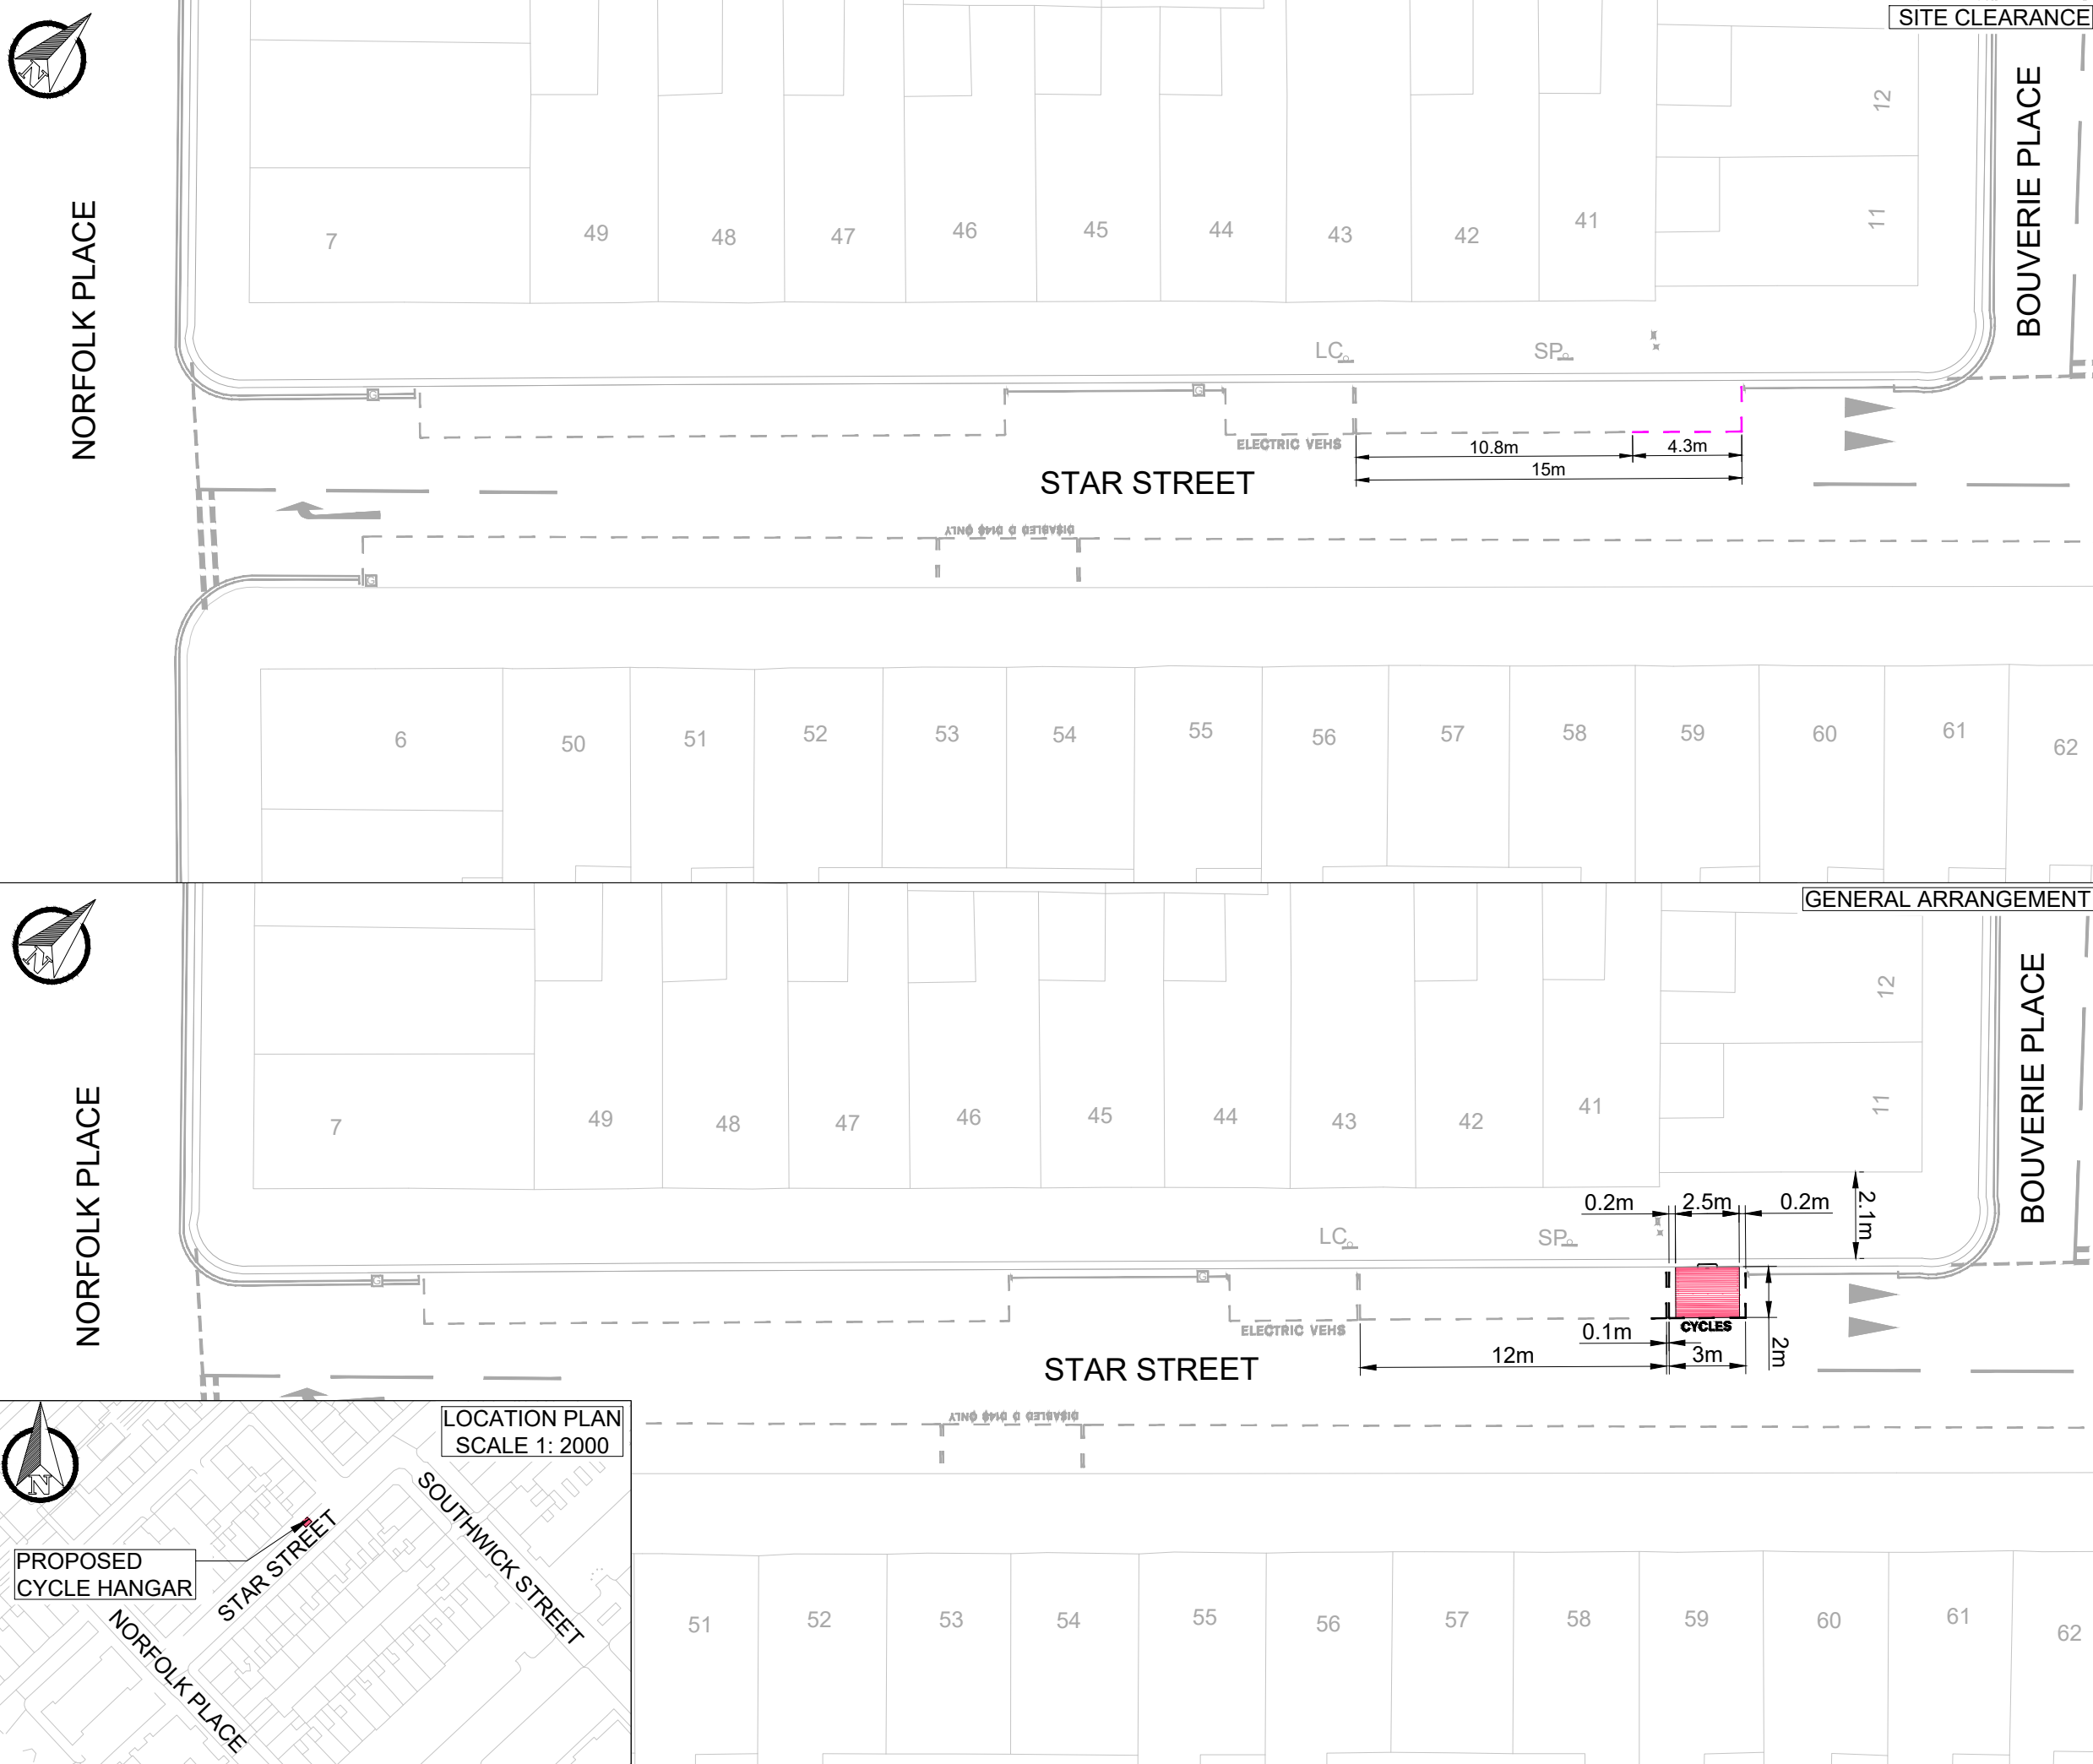

KEY

- EXISTING LINE MARKING
- EXISTING KERB
- EXISTING ROAD MARKING TO BE REMOVED
- PROPOSED CYCLE HANGAR (1 No.) ANCHORED TO THE GROUND. FRONT 2 FEET INSTALLED ON FOOTWAY, OVERHANGING KERB BY 150mm (TO BE INSTALLED BY THIRD PARTY)
- PROPOSED WHITE LINE MARKING
- EXISTING GULLY
- EXISTING LAMP COLUMN WITH SIGN FACE
- EXISTING SIGN POST
- EXISTING SERVICE COVER

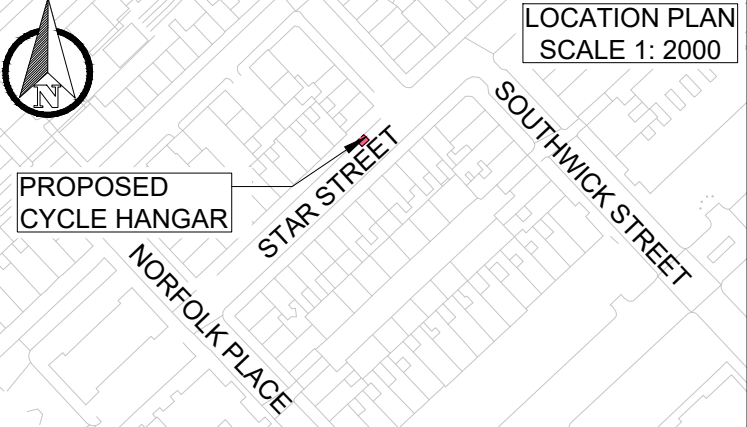

REV	DATE	BY	DESCRIPTION	CHK	APD
S1-P01	21-10-2024	W	INITIAL ISSUE		

DRAWING STATUS

FEASIBILITY DESIGN

WSP House, 70 Chancery Lane, London, WC2A, UK
www.fmconway.co.uk www.wsp.com

CLIENT

City of Westminster

PROJECT


CYCLE PARKING PROGRAMME - CYCLE HANGARS
TRANCHE 5 - BATCH 3

TITLE

STAR STREET
SITE CLEARANCE & GENERAL ARRANGEMENT

SCALE @ A3	DATE	DESIGN/DRAWN	CHECKED	APPROVED	SHEET
1:250	16-09-2024	VV	AOS	PO	A3
WSP PROJECT NO. UK0029995.4927	FMC PROJECT NO. WWESA3527	WCC PROJECT NO. C.WD13353.01			
DRAWING No. 70117216-WSP-P01-X-DR-HI-100-05	REV. S1-P01				

C:\Users\UKLSJ003\WSP_0365\2024\UK294927 - WA2407RRT - Cycle Parking Programme - Cycle Hangars Tranche 5 - Batch 3 - Documents\02 WIP\HW Highways\01 Model\01-Feasibility\70117216-WSP-P01-X-DR-HI-100-06-SUTHERLAND STREET.dwg 12 Nov, 2024 - 5:33pm

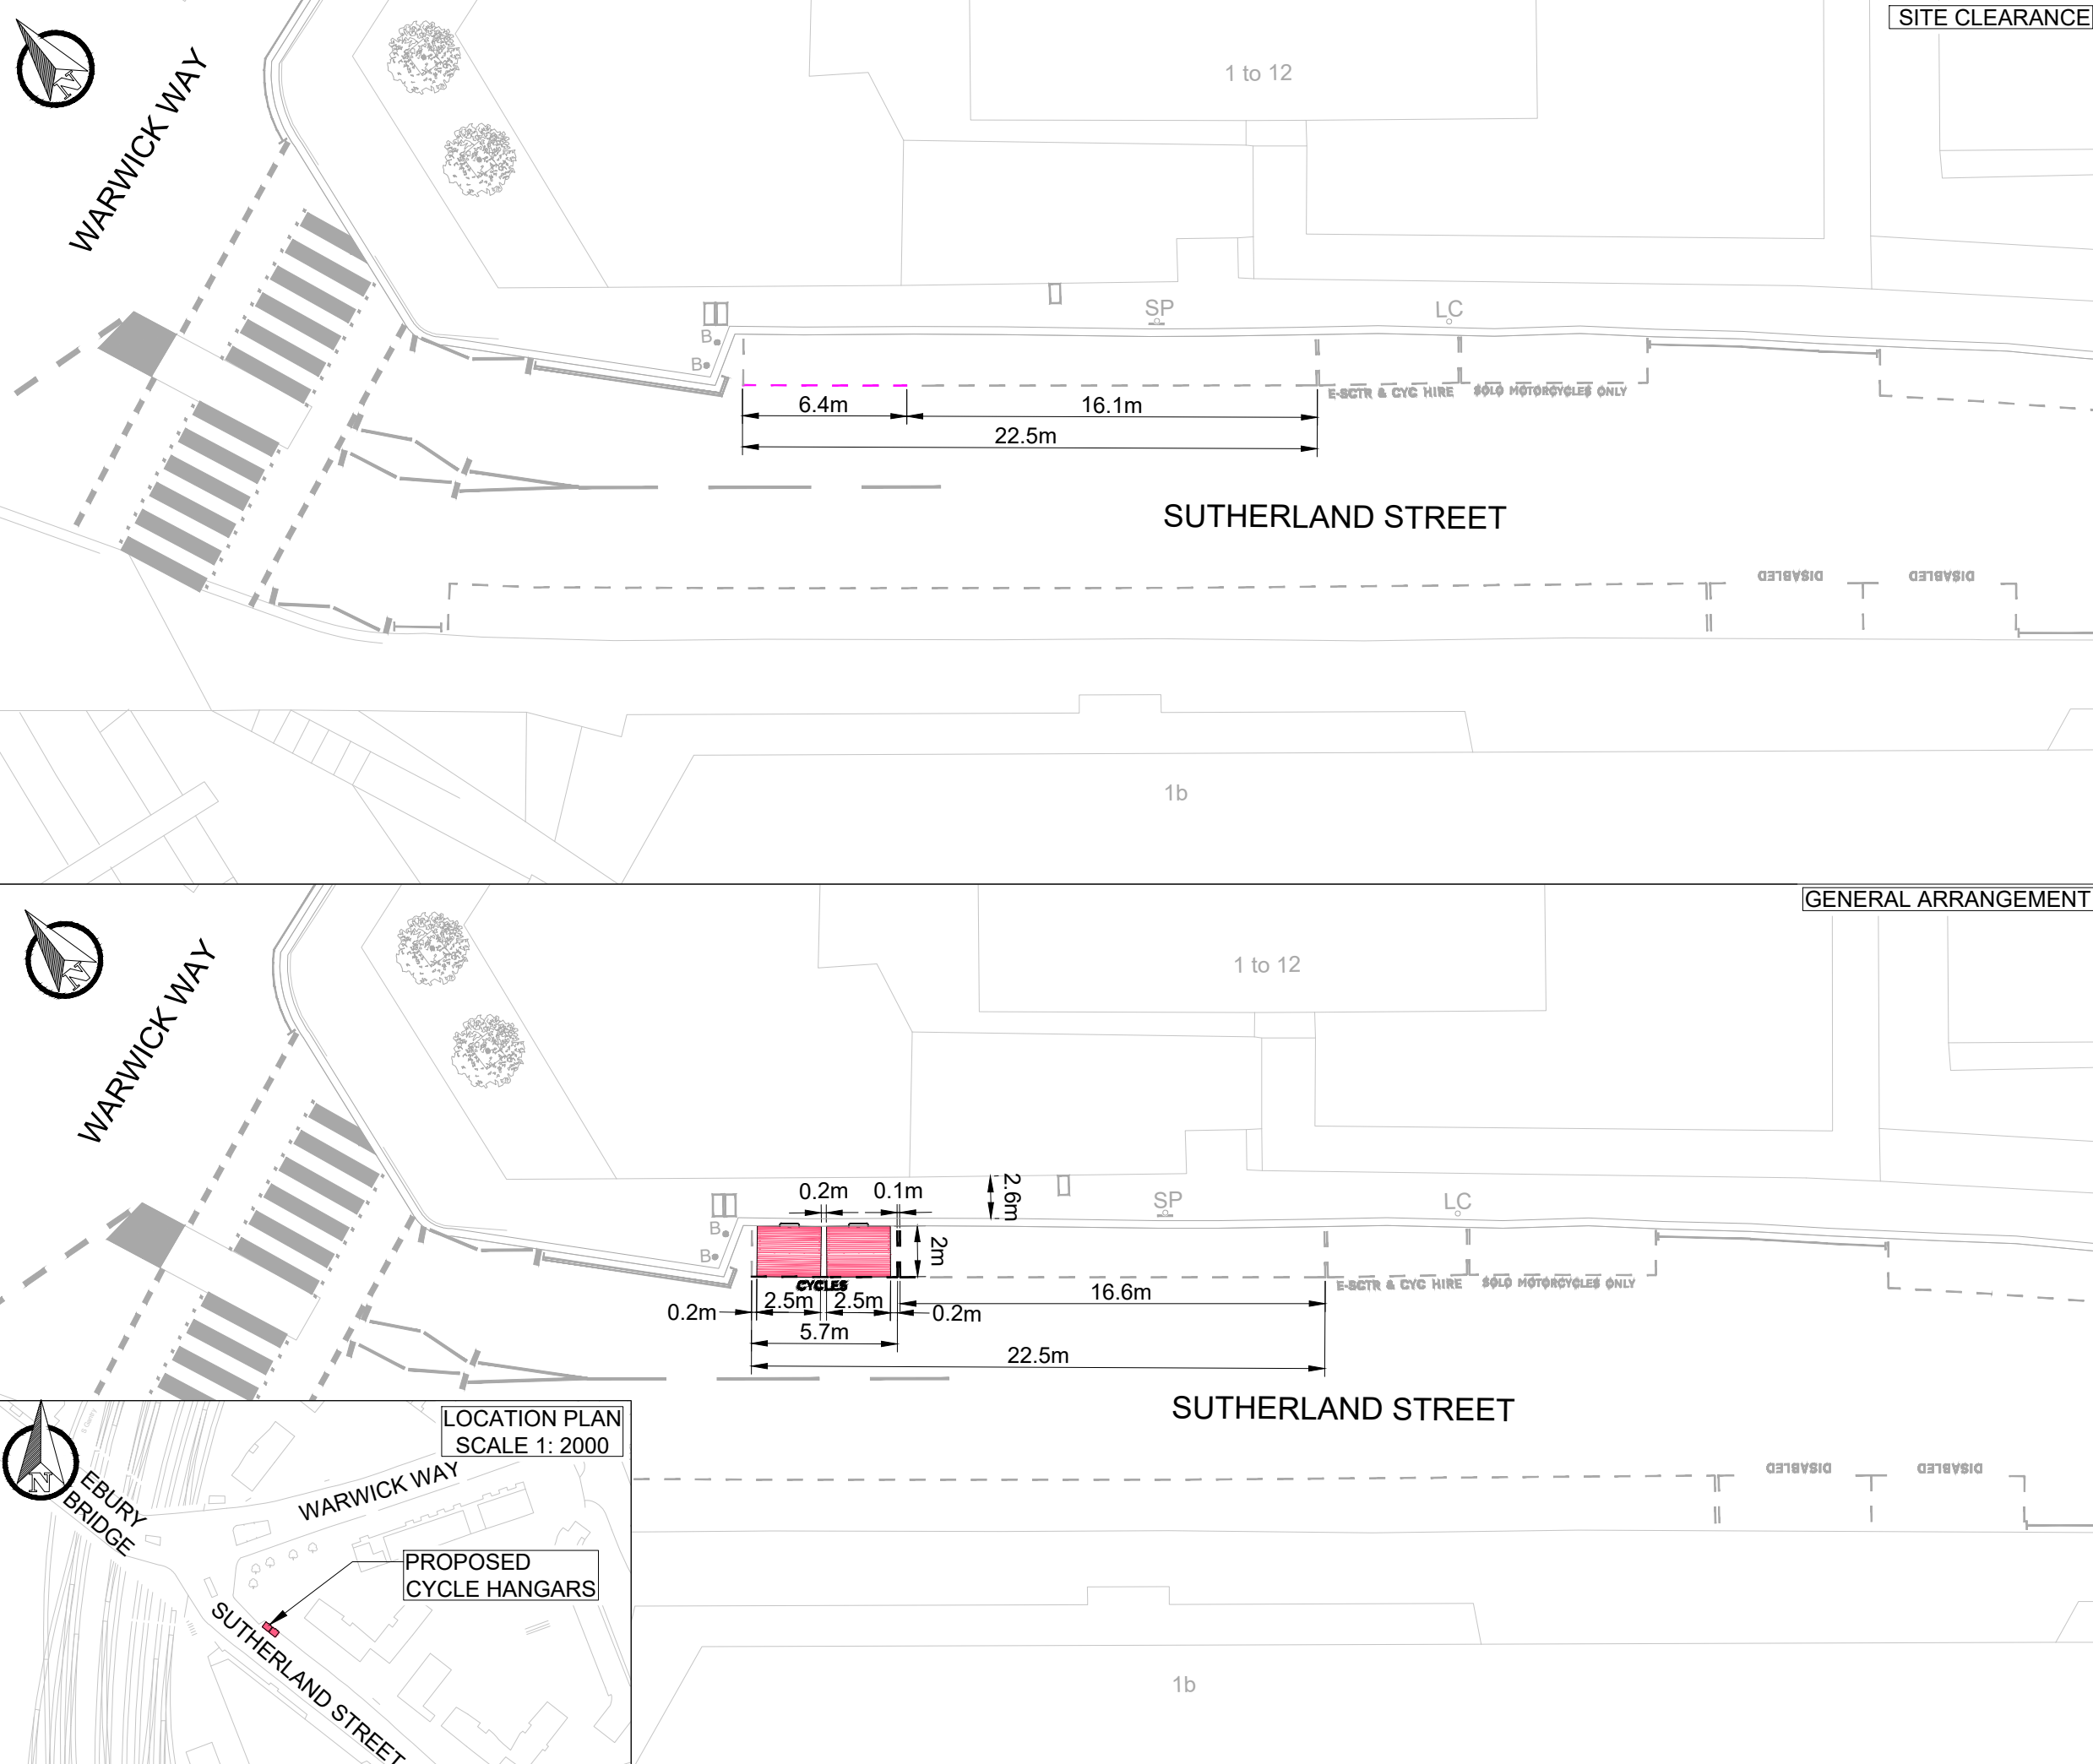

KEY	
	EXISTING LINE MARKING
	EXISTING KERB
	EXISTING ROAD MARKING TO BE REMOVED
	PROPOSED CYCLE HANGARS (2 No.) ANCHORED TO THE GROUND. FRONT 2 FEET INSTALLED ON FOOTWAY, OVERHANGING KERB BY 150mm (TO BE INSTALLED BY THIRD PARTY)
	PROPOSED WHITE LINE MARKING
	EXISTING SIGN POST
	EXISTING LAMP COLUMN
	EXISTING CANNON BOLLARDS
	EXISTING SERVICE COVER
	EXISTING TREE AND PIT

REV	DATE	BY	DESCRIPTION	CHK	APD
S1-P01	21-10-2024	RR	INITIAL ISSUE		

DRAWING STATUS: FEASIBILITY DESIGN

WSP House, 70 Chancery Lane, London, WC2A, UK
www.fmconway.co.uk www.wsp.com


CLIENT: City of Westminster

PROJECT: CYCLE PARKING PROGRAMME - CYCLE HANGARS TRANCHE 5 - BATCH 3

TITLE: SUTHERLAND STREET SITE CLEARANCE & GENERAL ARRANGEMENT

SCALE @ A3	DATE	DESIGN/DRAWN	CHECKED	APPROVED	SHEET
1:250	16-09-2024	RR	AOS	PO	A3
WSP PROJECT NO. UK0029995.4927	FMC PROJECT NO. WWESA3527	WCC PROJECT NO. C.WD13353.01			
DRAWING No. 70117216-WSP-P01-X-DR-HI-100-06	REV. S1-P01				

C:\Users\UKLSU003\WSP_0365\2024\UK294927 - WA2407RRT - Cycle Parking Programme - Cycle Hangars Tranche 5 - Batch 3 - Documents\02 WIP\HW Highways\01 Model\01-Feasibility\70117216-WSP-P01-X-DR-HI-100-07-TRANSEPT STREET.dwg 13 Nov, 2024 - 1:58pm

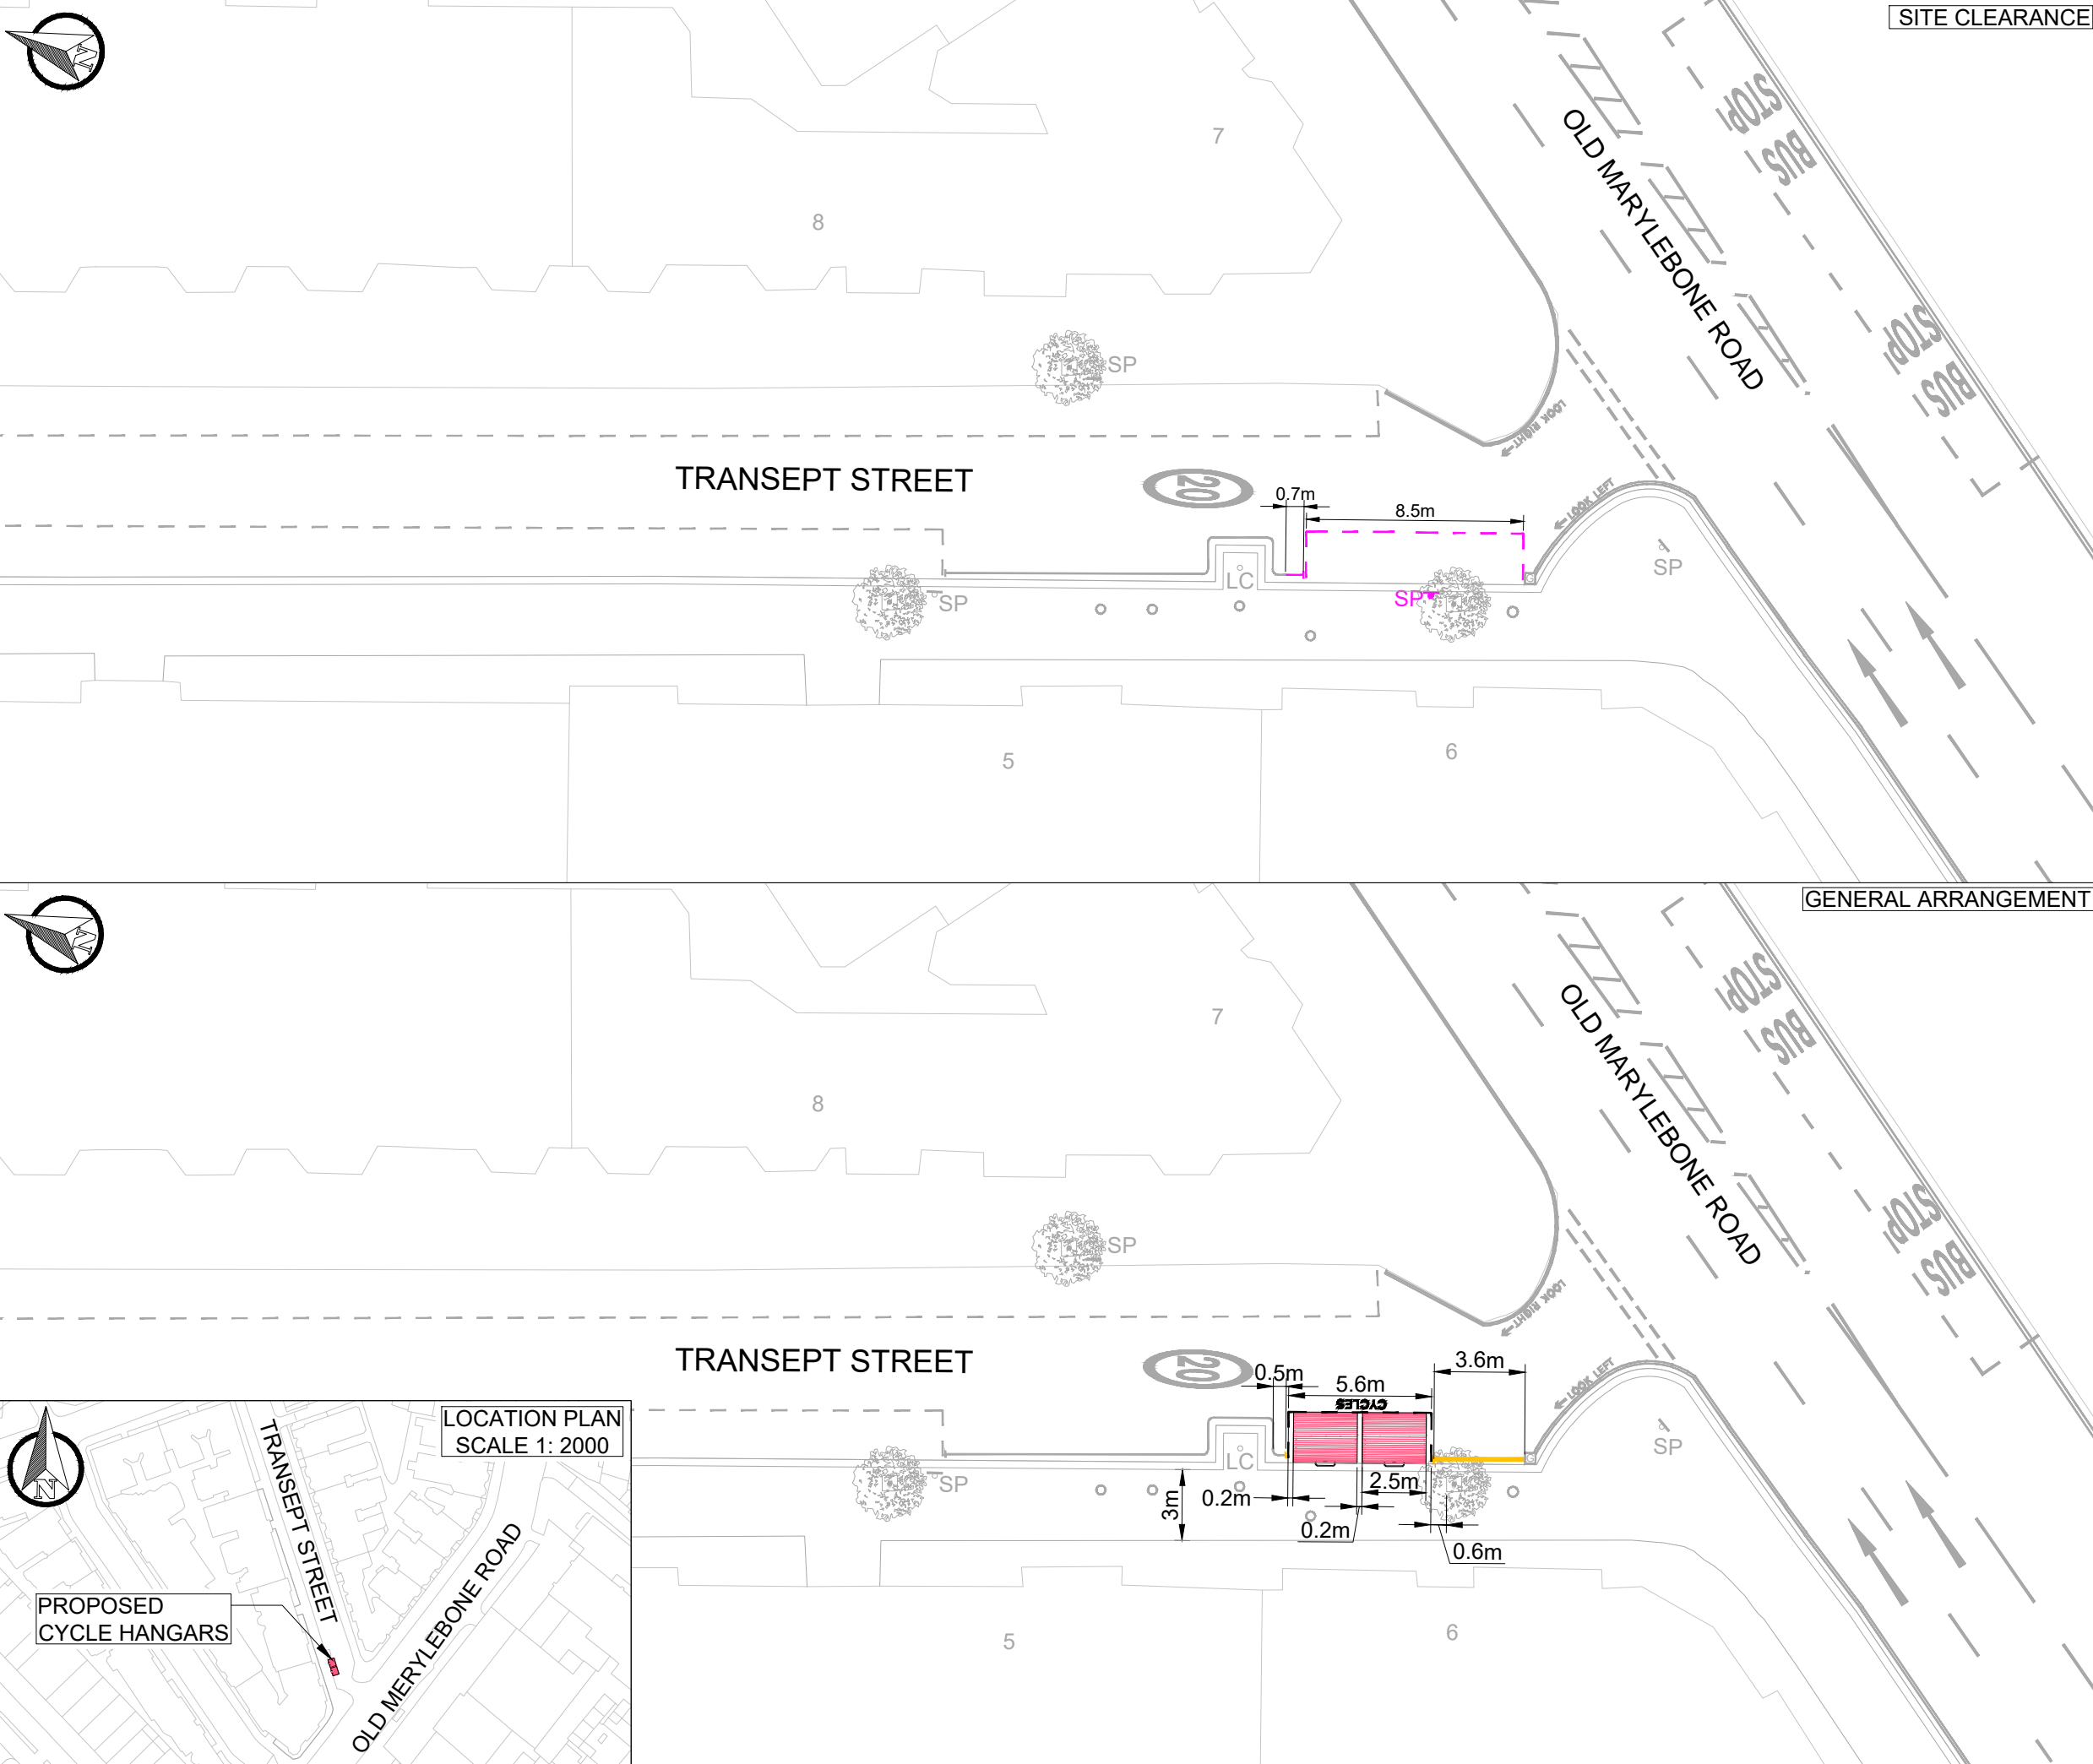

SITE CLEARANCE

KEY	
	EXISTING LINE MARKING
	EXISTING KERB
	EXISTING ROAD MARKING TO BE REMOVED
	EXISTING SIGN POST TO BE REMOVED
	PROPOSED CYCLE HANGARS (2 No.) ANCHORED TO THE GROUND. FRONT 2 FEET INSTALLED ON FOOTWAY, OVERHANGING KERB BY 150mm (TO BE INSTALLED BY THIRD PARTY)
	PROPOSED PRIMROSE LINE MARKING
	PROPOSED WHITE LINE MARKING
	EXISTING LAMP COLUMN
	EXISTING SIGN POST
	EXISTING SERVICE COVER
	EXISTING TREE AND PIT

GENERAL ARRANGEMENT

REV	DATE	BY	DESCRIPTION	CHK	APD
S1-P01	21-10-2024	W	INITIAL ISSUE		

DRAWING STATUS
FEASIBILITY DESIGN

WSP House, 70 Chancery Lane, London, WC2A, UK
www.fmconway.co.uk www.wsp.com

CLIENT


City of Westminster

PROJECT
CYCLE PARKING PROGRAMME - CYCLE HANGARS
TRANCHE 5 - BATCH 3

TITLE
TRANSEPT STREET
SITE CLEARANCE & GENERAL ARRANGEMENT

SCALE @ A3	DATE	DESIGN/DRAWN	CHECKED	APPROVED	SHEET
1:250	16-09-2024	VV	AOS	PO	A3
WSP PROJECT NO. UK0029995.4927	FMC PROJECT NO. WWESA3527	WCC PROJECT NO. C.WD13353.01			

DRAWING No. 70117216-WSP-P01-X-DR-HI-100-07 REV. S1-P01

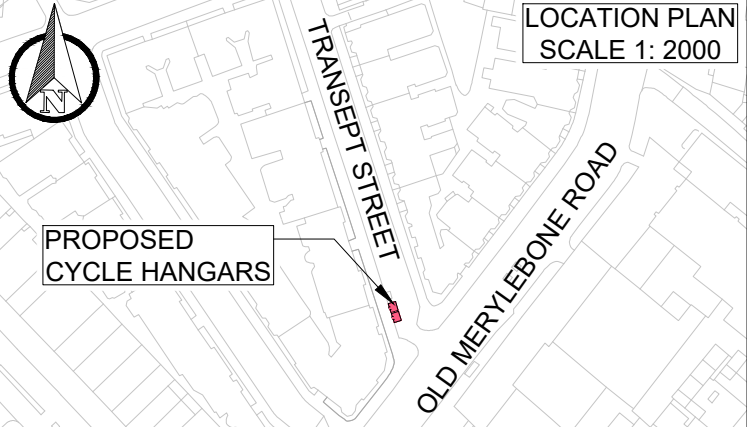

C:\Users\N\W06341\WSP\0365\2024\UK294927 - WAZ407RRT - Cycle Parking Programme - Cycle Hangars Tranche 5 - Batch 3 - 02 WIP\HW Highways\01 Model\01-Feasibility\70117216-WSP-P01-X-DR-HI-100-08-WESTMORELAND TERRACE.dwg 21 Oct, 2024 - 3:36pm



SITE CLEARANCE

- KEY**
- EXISTING LINE MARKING
 - EXISTING KERB
 - EXISTING ROAD MARKING TO BE REMOVED
 - PROPOSED PRIMROSE LINE MARKING
 - PROPOSED CYCLE HANGAR (1 No.) ANCHORED TO THE GROUND. FRONT 2 FEET INSTALLED ON FOOTWAY, OVERHANGING KERB BY 150mm (TO BE INSTALLED BY THIRD PARTY)
 - PROPOSED WHITE LINE MARKING
 - EXISTING LAMP POST
 - EXISTING GULLY
 - EXISTING SERVICE COVER

GENERAL ARRANGEMENT

REV	DATE	BY	DESCRIPTION	CHK	APD
S1-P01	21-10-2024	RR	INITIAL ISSUE		

DRAWING STATUS: **FEASIBILITY DESIGN**

WSP House, 70 Chancery Lane, London, WC2A, UK
www.fmconway.co.uk www.wsp.com

CLIENT


City of Westminster

PROJECT: **CYCLE PARKING PROGRAMME - CYCLE HANGARS**
TRANCHE 5 - BATCH 3

TITLE: **WESTMORELAND TERRACE**
SITE CLEARANCE & GENERAL ARRANGEMENT

SCALE @ A3	DATE	DESIGN/DRAWN	CHECKED	APPROVED	SHEET
1:250	16-09-2024	RR	AOS	PO	A3
WSP PROJECT NO. UK0029995.4927	FMC PROJECT NO. WWESA3527	WCC PROJECT NO. C.WD13353.01			
DRAWING No. 70117216-WSP-P01-X-DR-HI-100-08	REV. S1-P01				

C:\Users\NWM06341\WSP\0365\2024\UK294927 - Wk2407RRT - Cycle Parking Programme - Cycle Hangars Tranche 5 - Batch 3 - 02 WIP\HW Highways\01 Model\01-Feasibility\70117216-WSP-P01-X-DR-HI-100-09-ECCLESTON SQUARE.dwg 21 Oct, 2024 - 4:36pm

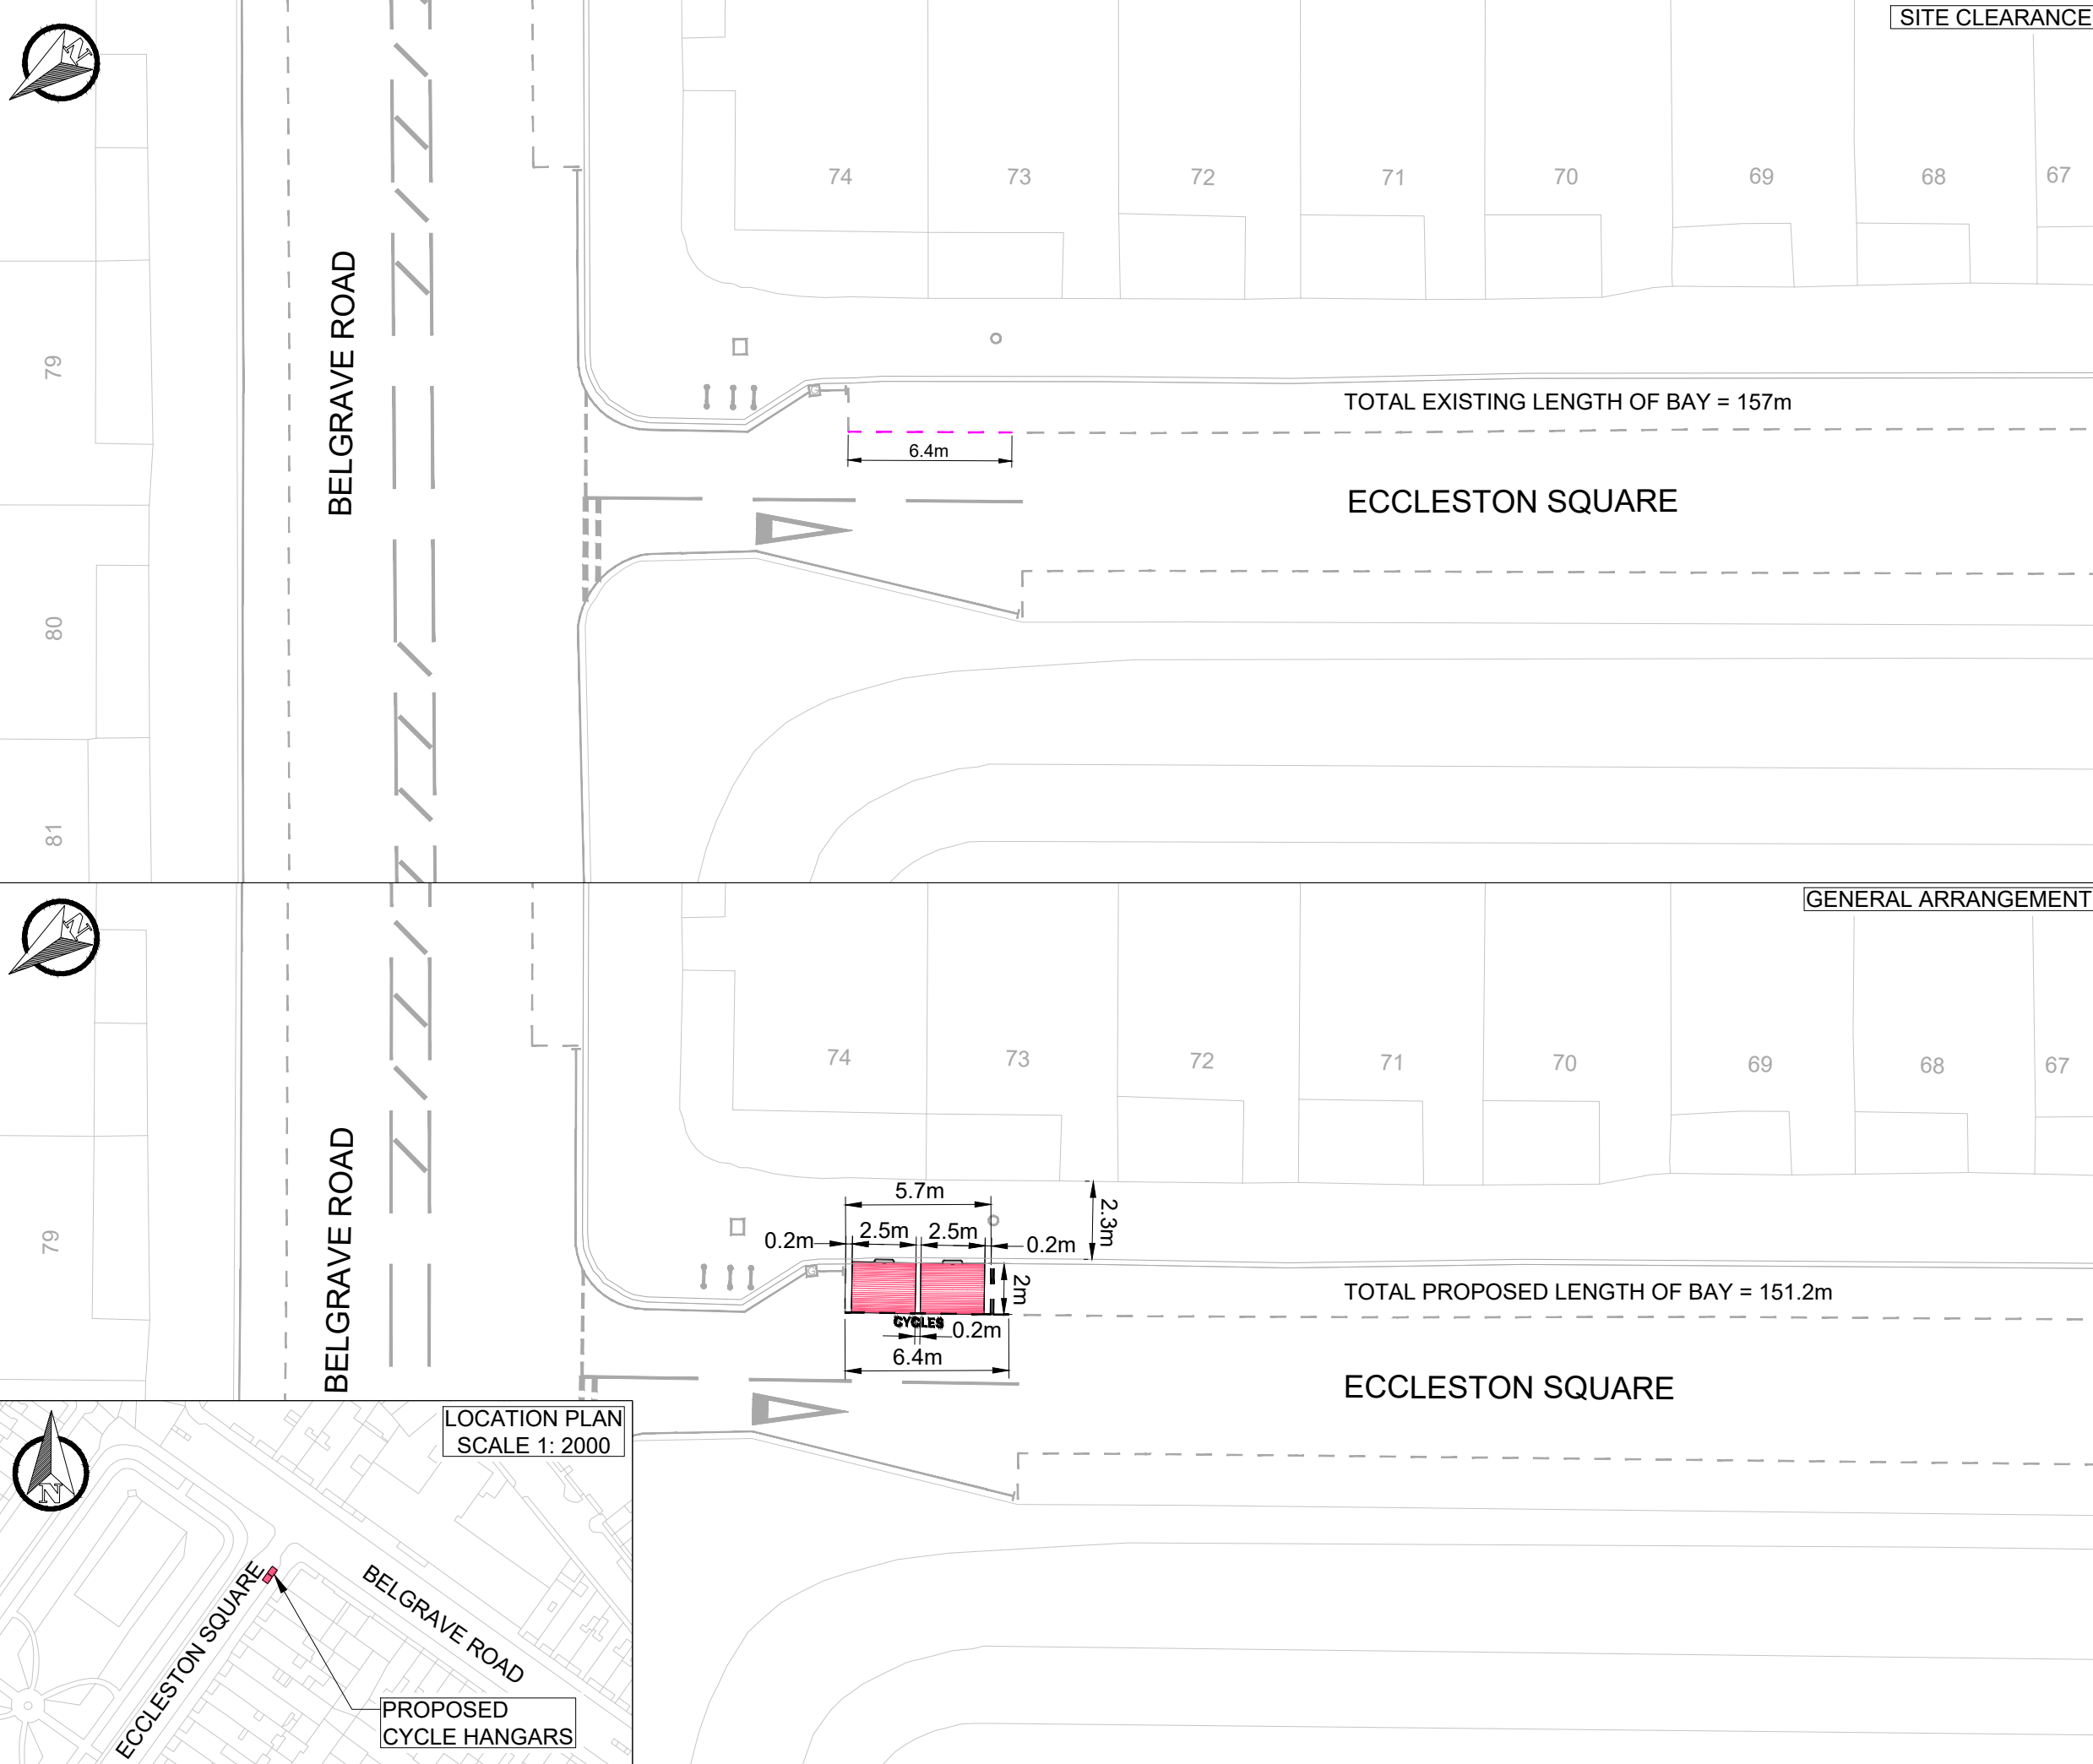

SITE CLEARANCE

GENERAL ARRANGEMENT

LOCATION PLAN
SCALE 1: 2000

- KEY**
- EXISTING LINE MARKING
 - EXISTING KERB
 - EXISTING ROAD MARKING TO BE REMOVED
 - PROPOSED CYCLE HANGARS (2 No.) ANCHORED TO THE GROUND. FRONT 2 FEET INSTALLED ON FOOTWAY, OVERHANGING KERB BY 150mm (TO BE INSTALLED BY THIRD PARTY)
 - PROPOSED WHITE LINE MARKING
 - EXISTING CYCLE STAND
 - EXISTING SERVICE COVER
 - EXISTING GULLY

S1-P01	21-10-2024	RR	INITIAL ISSUE		
REV	DATE	BY	DESCRIPTION	CHK	APD

DRAWING STATUS: FEASIBILITY DESIGN



WSP House, 70 Chancery Lane, London, WC2A, UK
www.fmconway.co.uk www.wsp.com



PROJECT: CYCLE PARKING PROGRAMME - CYCLE HANGARS
TRANCHE 5 - BATCH 3


TITLE: ECCLESTON SQUARE
SITE CLEARANCE & GENERAL ARRANGEMENT

SCALE @ A3	DATE	DESIGN/DRAWN	CHECKED	APPROVED	SHEET
1:250	16-09-2024	RR	AOS	PO	A3

WSP PROJECT NO.	FMC PROJECT NO.	WCC PROJECT NO.
UK0029995.4927	WWESA3527	C.WD13353.01


DRAWING No.	REV.
70117216-WSP-P01-X-DR-HI-100-09	S1-P01

C:\Users\UKLSJ003\WSP_0365\2024\UK294927 - Cycle Parking Programme - Cycle Hangars Tranche 5 - Batch 3 - Documents\02 WIP\HW Highways\01 Model\01-Feasibility\70117216-WSP-P01-X-DR-HI-100-10-TAUNTON PLACE.dwg 24 Oct, 2024 - 3:15pm

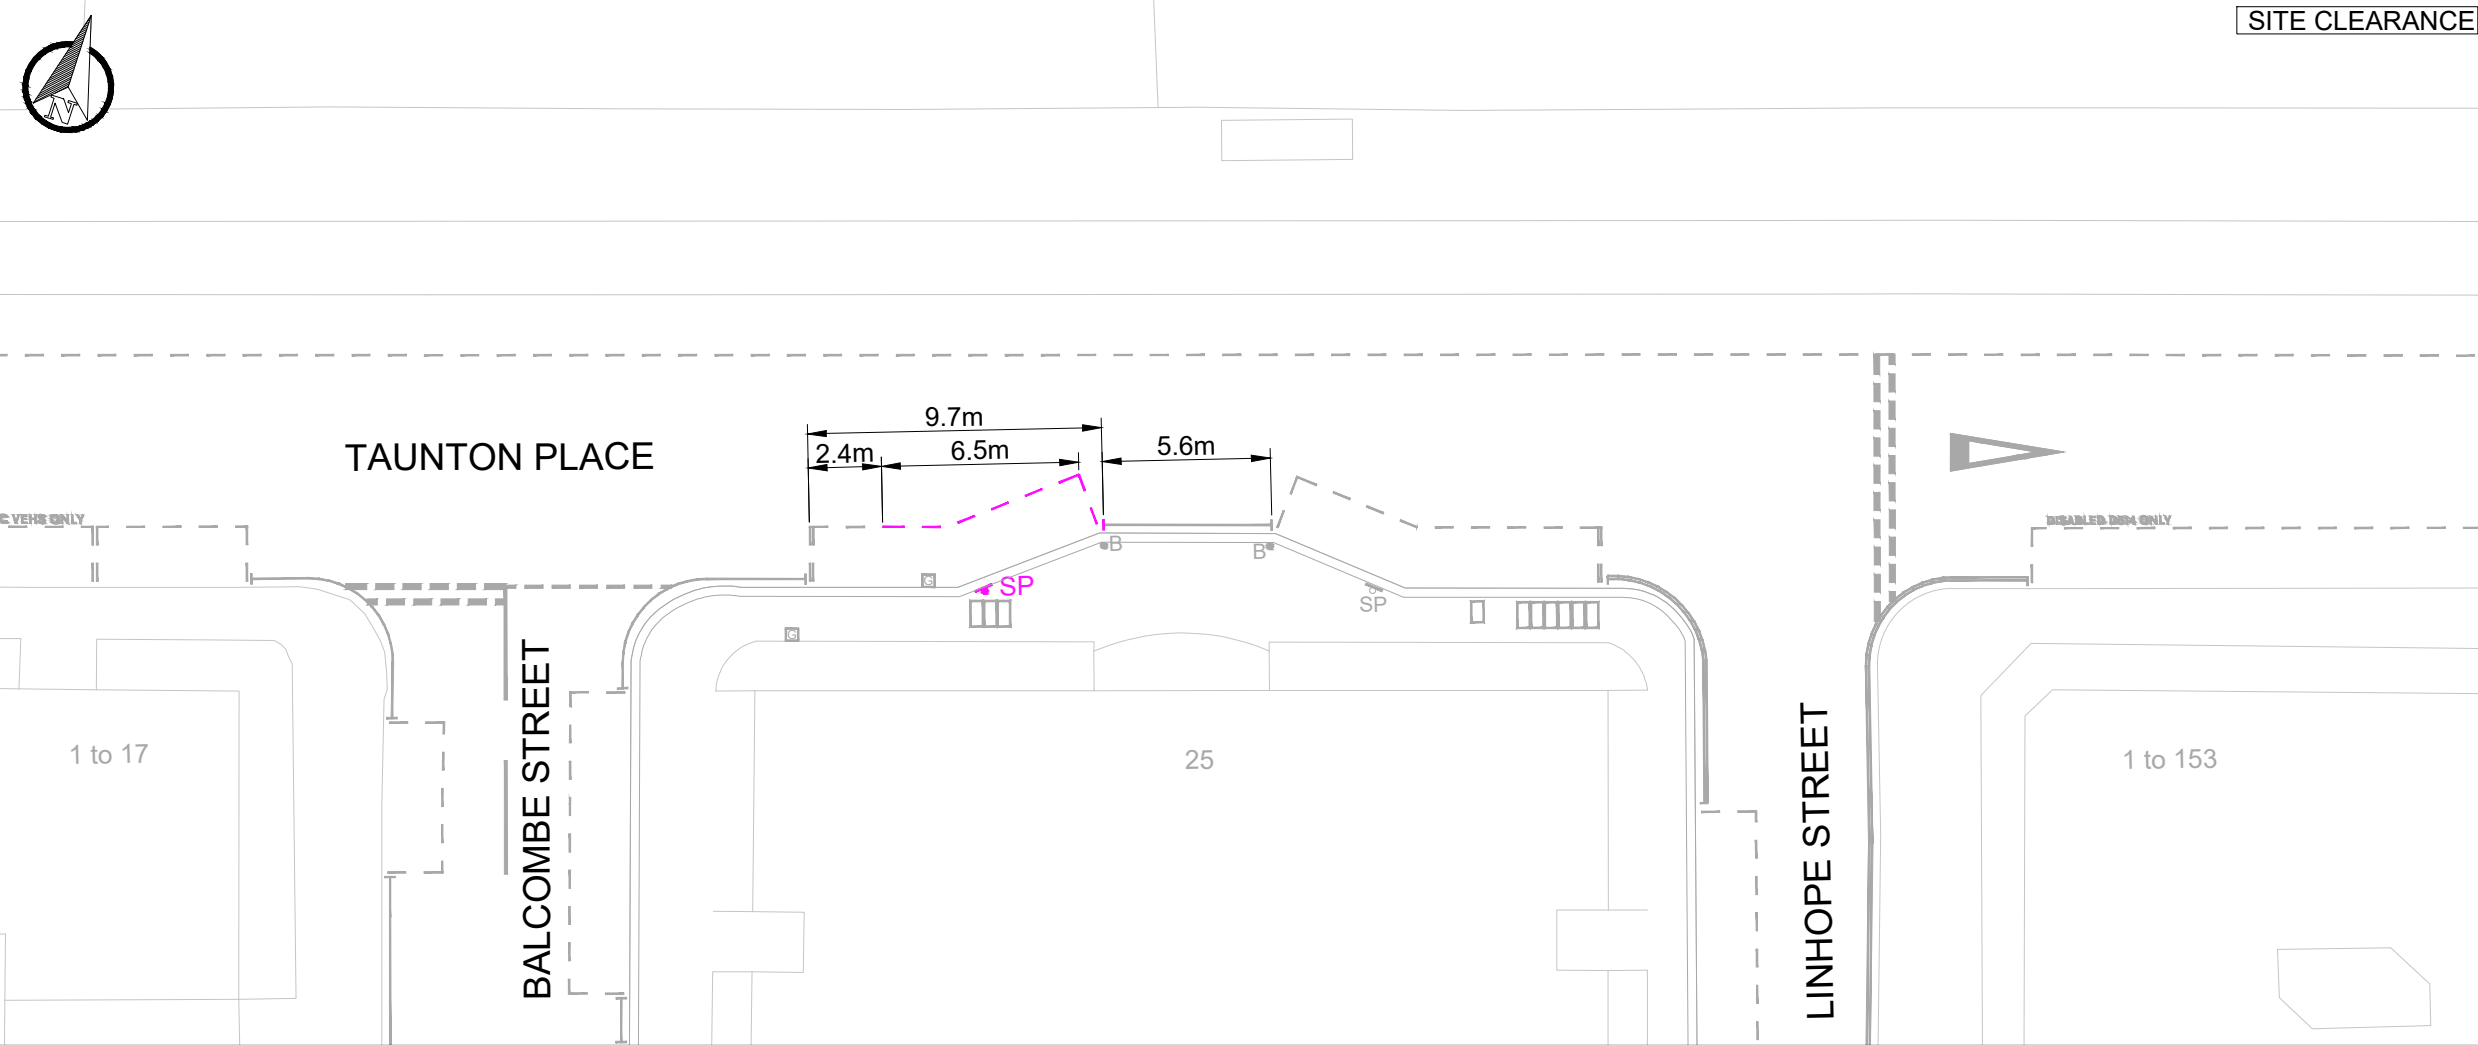

SITE CLEARANCE

- KEY**
- EXISTING LINE MARKING
 - EXISTING KERB
 - EXISTING ROAD MARKING TO BE REMOVED
 - EXISTING SIGN AND POST TO BE REMOVED
 - PROPOSED CYCLE HANGAR (1 No.) ANCHORED TO THE GROUND. FRONT 2 FEET INSTALLED ON FOOTWAY, OVERHANGING KERB BY 150mm (TO BE INSTALLED BY THIRD PARTY)
 - PROPOSED WHITE LINE MARKING
 - PROPOSED PRIMROSE LINE MARKING
 - EXISTING SIGN POST
 - EXISTING CANNON BOLLARDS
 - EXISTING SERVICE COVER
 - EXISTING GULLY

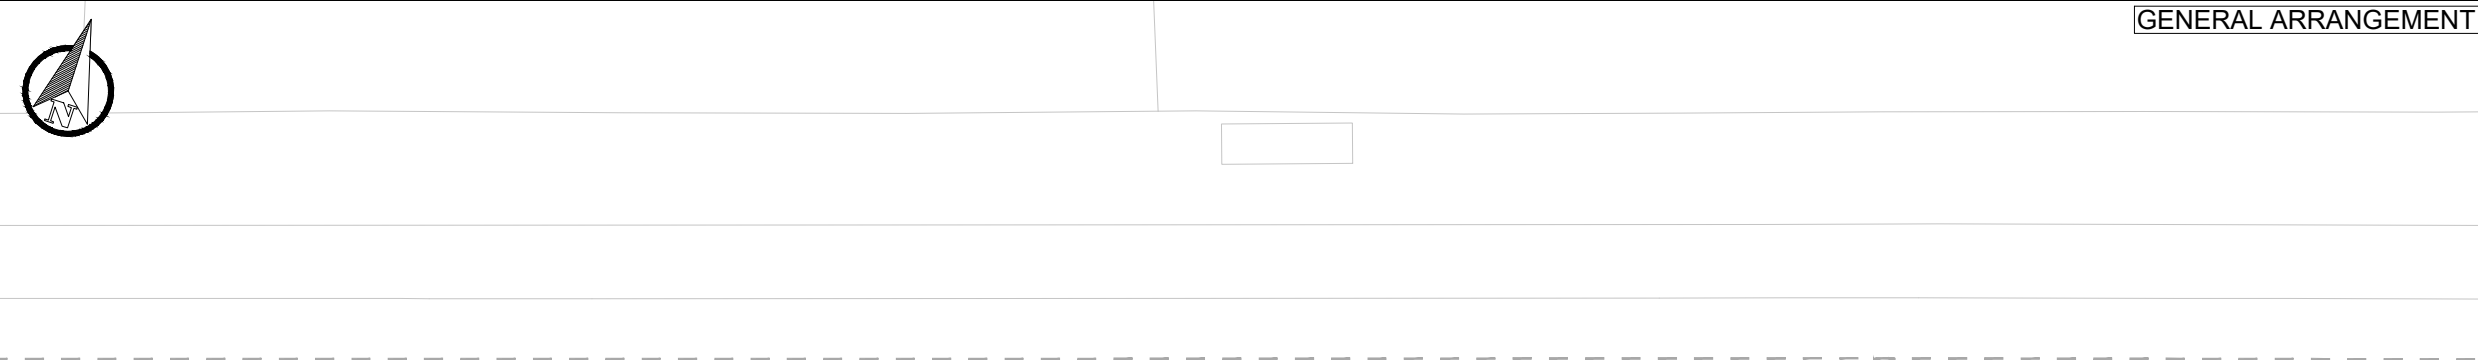

GENERAL ARRANGEMENT

S1-P01	21-10-2024	RR	INITIAL ISSUE		
REV	DATE	BY	DESCRIPTION	CHK	APD

DRAWING STATUS
FEASIBILITY DESIGN




WSP House, 70 Chancery Lane, London, WC2A, UK
www.fmconway.co.uk www.wsp.com



PROJECT
CYCLE PARKING PROGRAMME - CYCLE HANGARS
TRANCHE 5 - BATCH 3

TITLE
TAUNTON PLACE
SITE CLEARANCE & GENERAL ARRANGEMENT

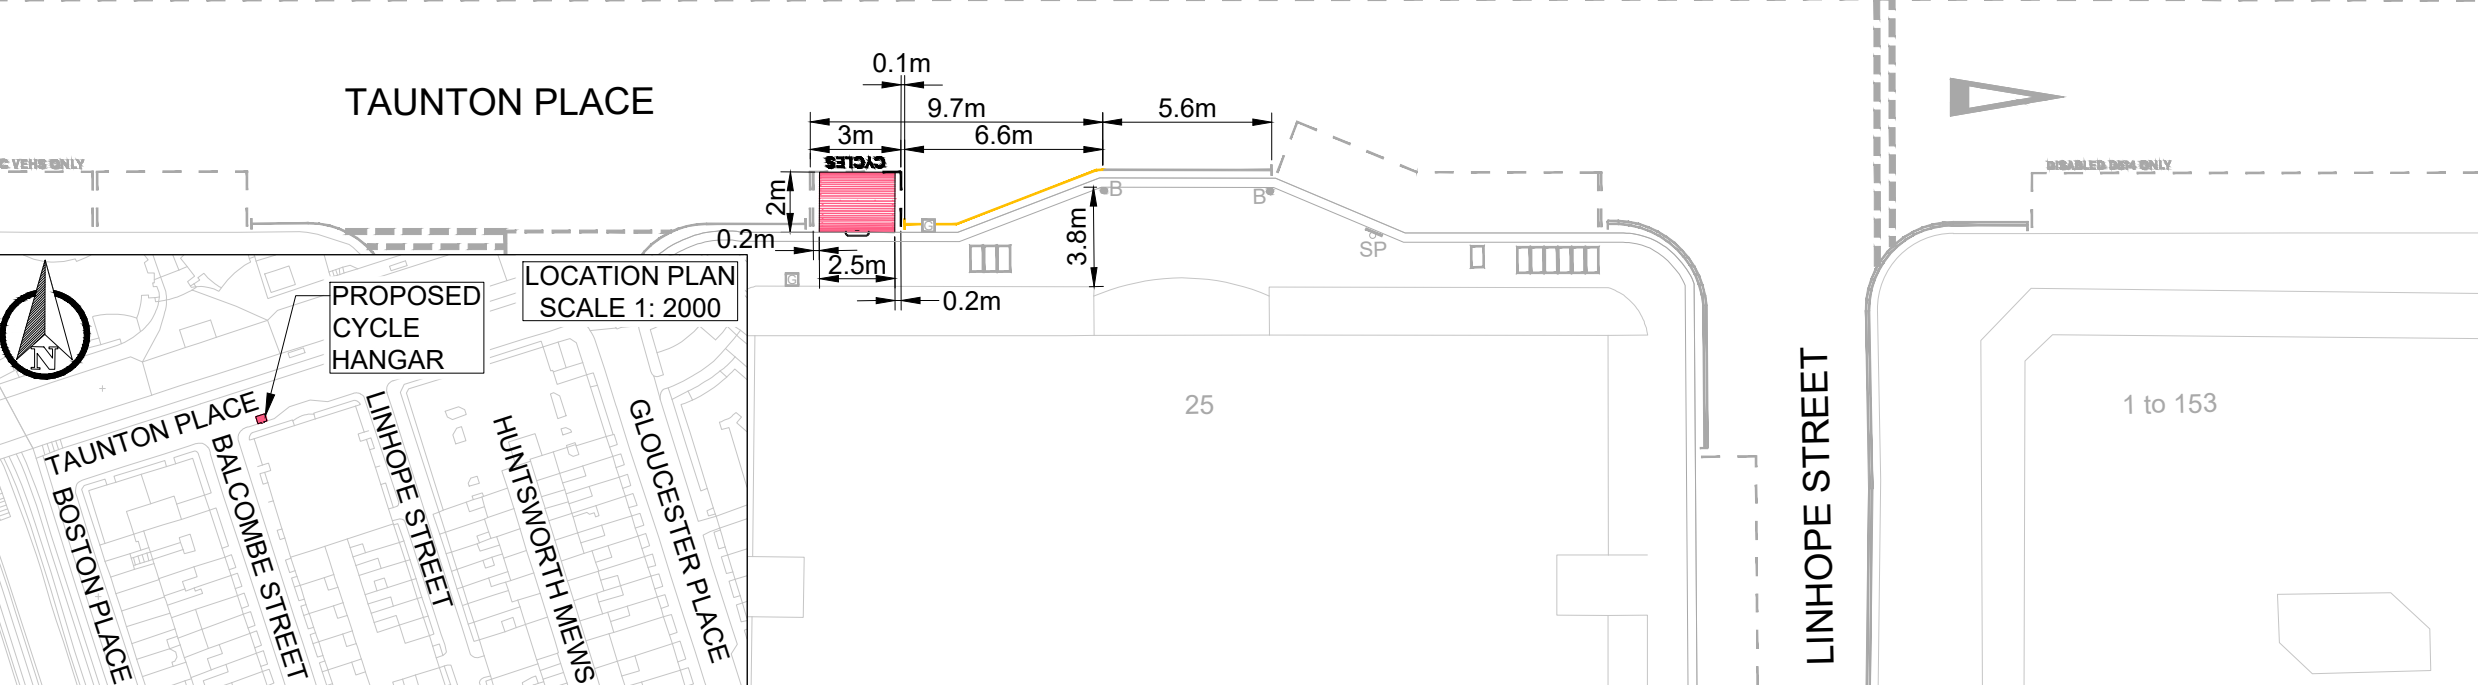


LOCATION PLAN
SCALE 1: 2000

PROPOSED
CYCLE
HANGAR

SCALE @ A3 1:250	DATE 16-09-2024	DESIGN/DRAWN RR	CHECKED AOS	APPROVED PO	SHEET A3
WSP PROJECT NO. UK0029995.4927	FMC PROJECT NO. WWESA3527	WCC PROJECT NO. C.WD13353.01			
DRAWING No. 70117216-WSP-P01-X-DR-HI-100-10	REV. S1-P01				

C:\Users\UKLSJ003\WSP_0365\2024\UK294927 - WA2407RRT - Cycle Parking Programme - Cycle Hangars Tranche 5 - Batch 3 - Documents\02 WIP\HW Highways\01 Model\01-Feasibility\70117216-WSP-P01-X-DR-HI-100-11-GROVE END ROAD.dwg 12 Nov, 2024 - 5:32pm

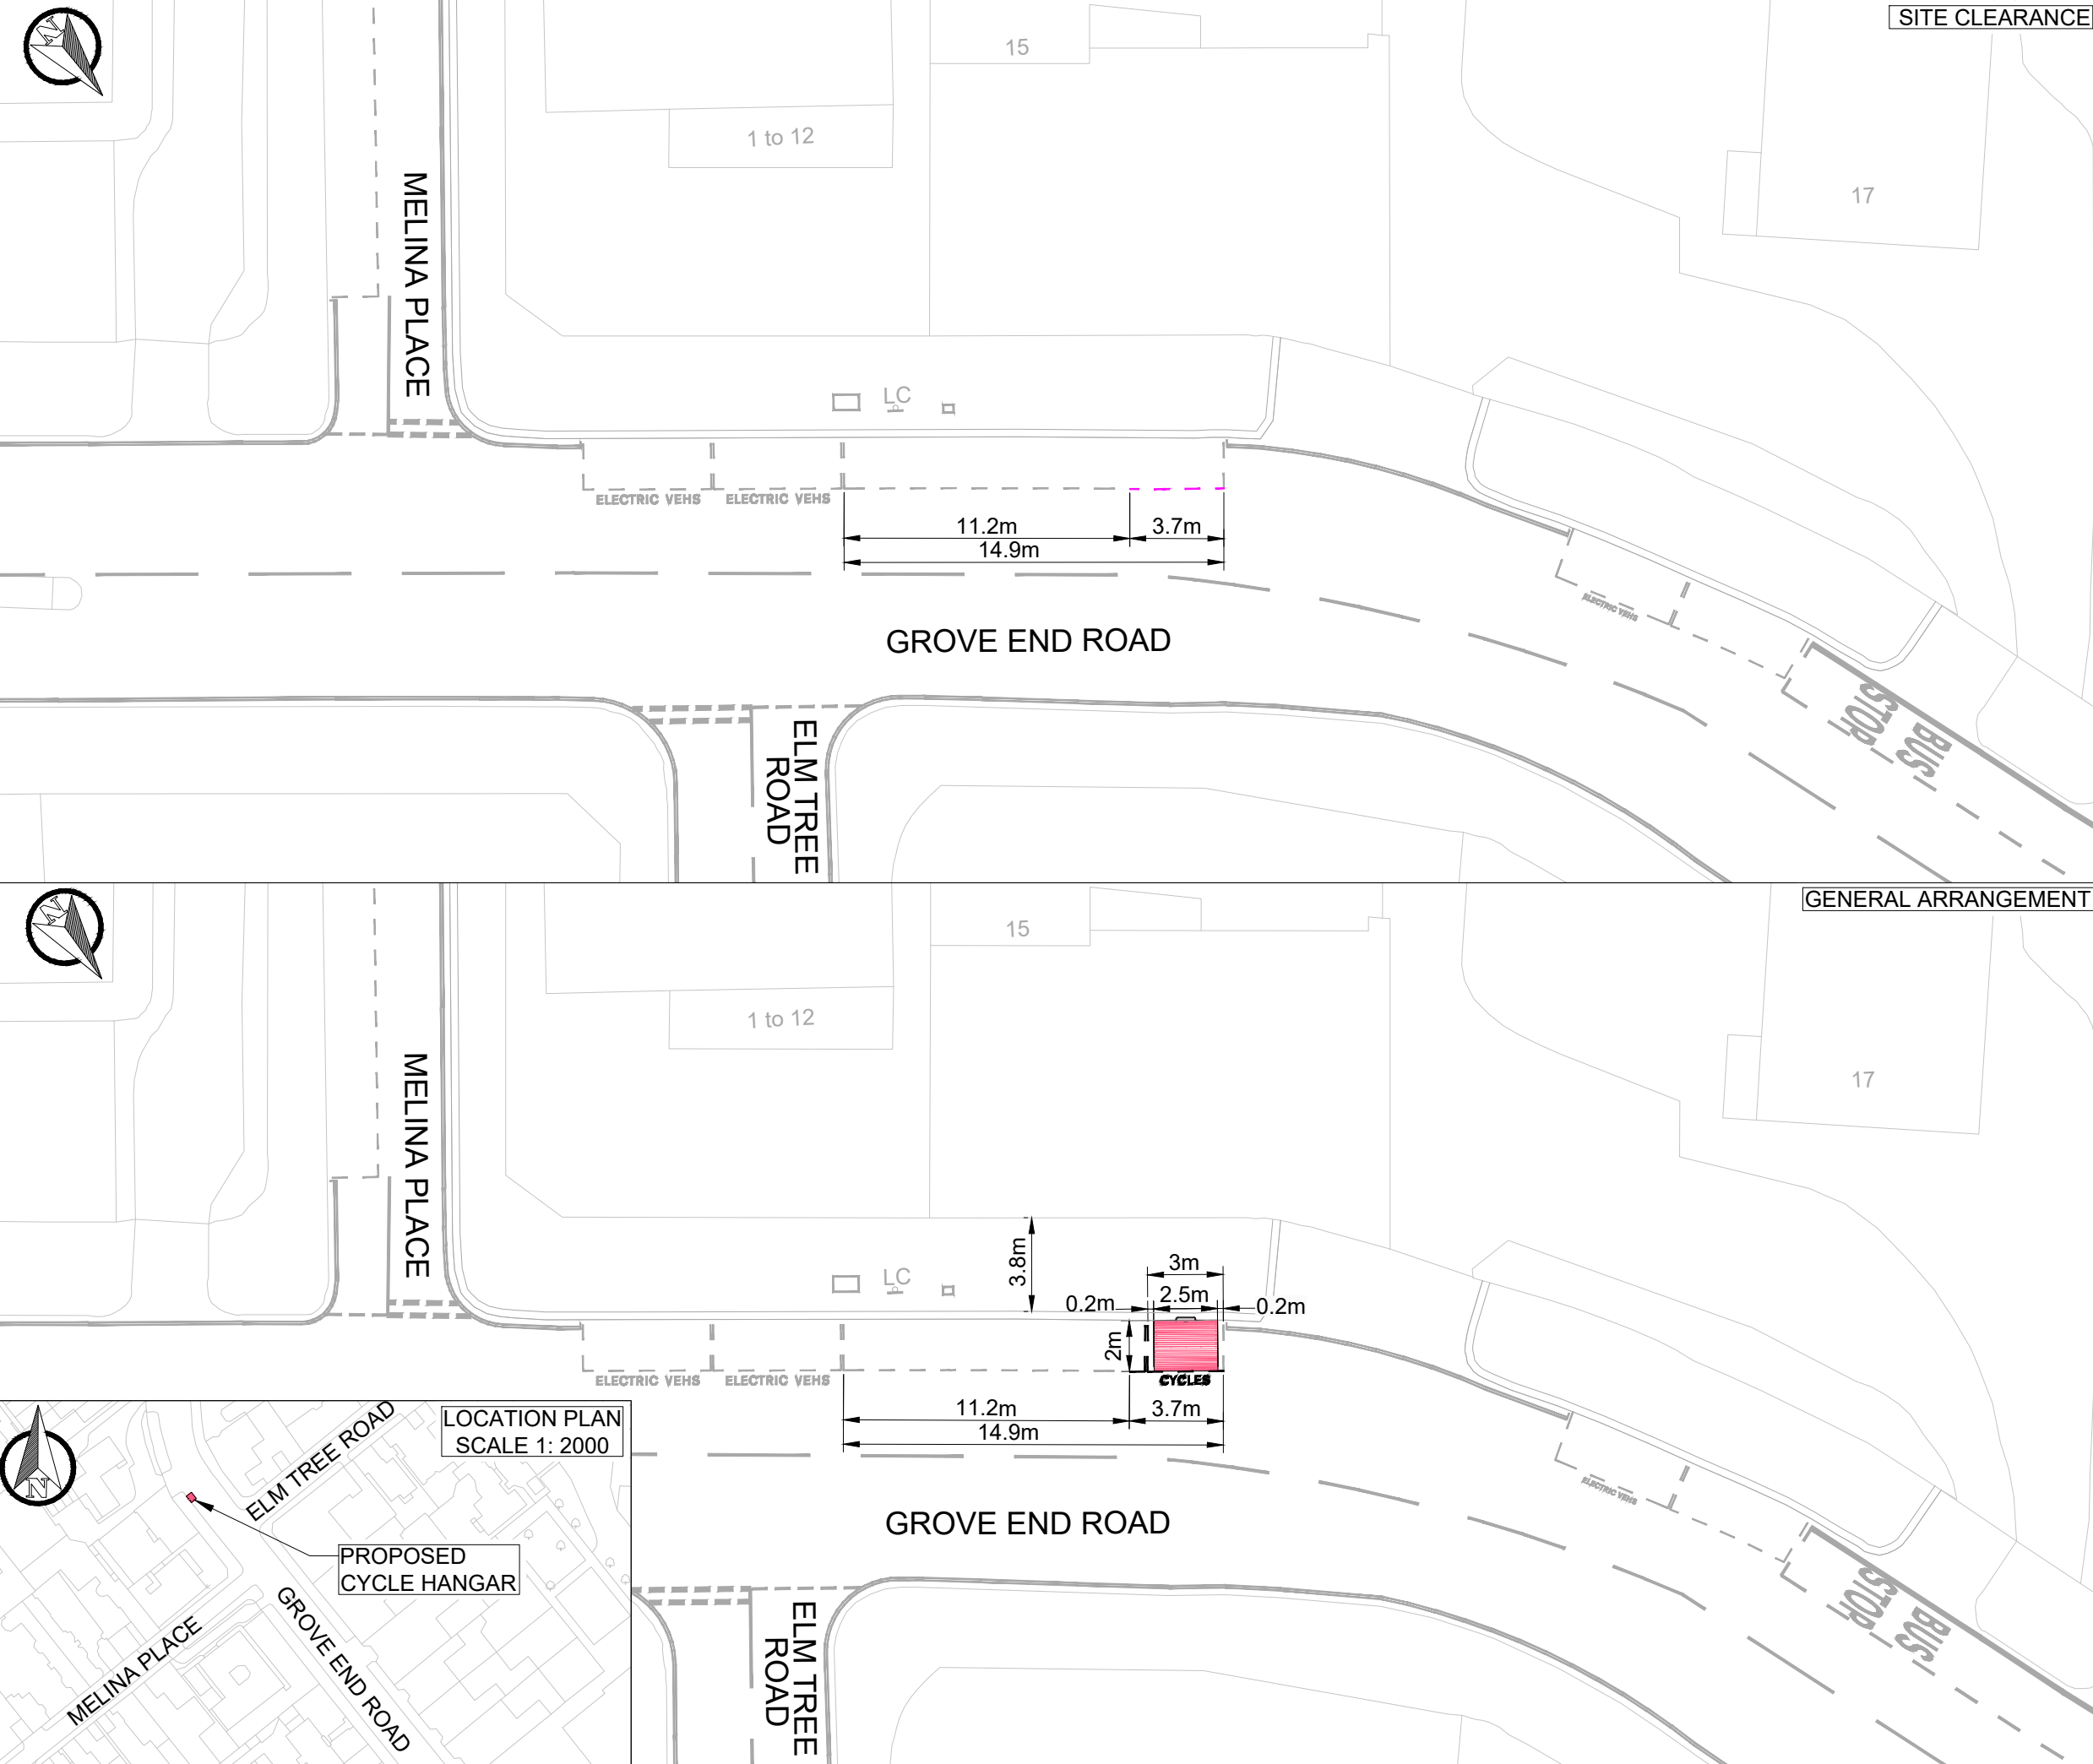

SITE CLEARANCE

GENERAL ARRANGEMENT

LOCATION PLAN
SCALE 1: 2000

- KEY**
- EXISTING LINE MARKING
 - EXISTING KERB
 - EXISTING ROAD MARKING TO BE REMOVED
 - PROPOSED CYCLE HANGAR (1 No.) ANCHORED TO THE GROUND. FRONT 2 FEET INSTALLED ON FOOTWAY, OVERHANGING KERB BY 150mm (TO BE INSTALLED BY THIRD PARTY)
 - PROPOSED WHITE LINE MARKING
 - EXISTING LAMP COLUMN
 - EXISTING SERVICE COVER

S1-P01	21-10-2024	RR	INITIAL ISSUE		
REV	DATE	BY	DESCRIPTION	CHK	APD

DRAWING STATUS
FEASIBILITY DESIGN

WSP House, 70 Chancery Lane, London, WC2A, UK
www.fmconway.co.uk www.wsp.com

CLIENT


City of Westminster

PROJECT
CYCLE PARKING PROGRAMME - CYCLE HANGARS
TRANCHE 5 - BATCH 3

TITLE
GROVE END ROAD
SITE CLEARANCE & GENERAL ARRANGEMENT

SCALE @ A3 1:250	DATE 16-09-2024	DESIGN/DRAWN RRR	CHECKED AOS	APPROVED PO	SHEET A3
WSP PROJECT NO. UK0029995.4927	FMC PROJECT NO. WWESA3527	WCC PROJECT NO. C.WD13353.01			
DRAWING No. 70117216-WSP-P01-X-DR-HI-100-11	REV. S1-P01				

C:\Users\UKLSJ003\WSP_0365\2024\UK294927 - WA2407RRT - Cycle Parking Programme - Cycle Hangars Tranche 5 - Batch 3 - Documents\02 WIP\HW Highways\01 Model\01-Feasibility\70117216-WSP-P01-X-DR-HI-100-12-ESSENDINE ROAD.dwg 24 Oct. 2024 - 3:39pm

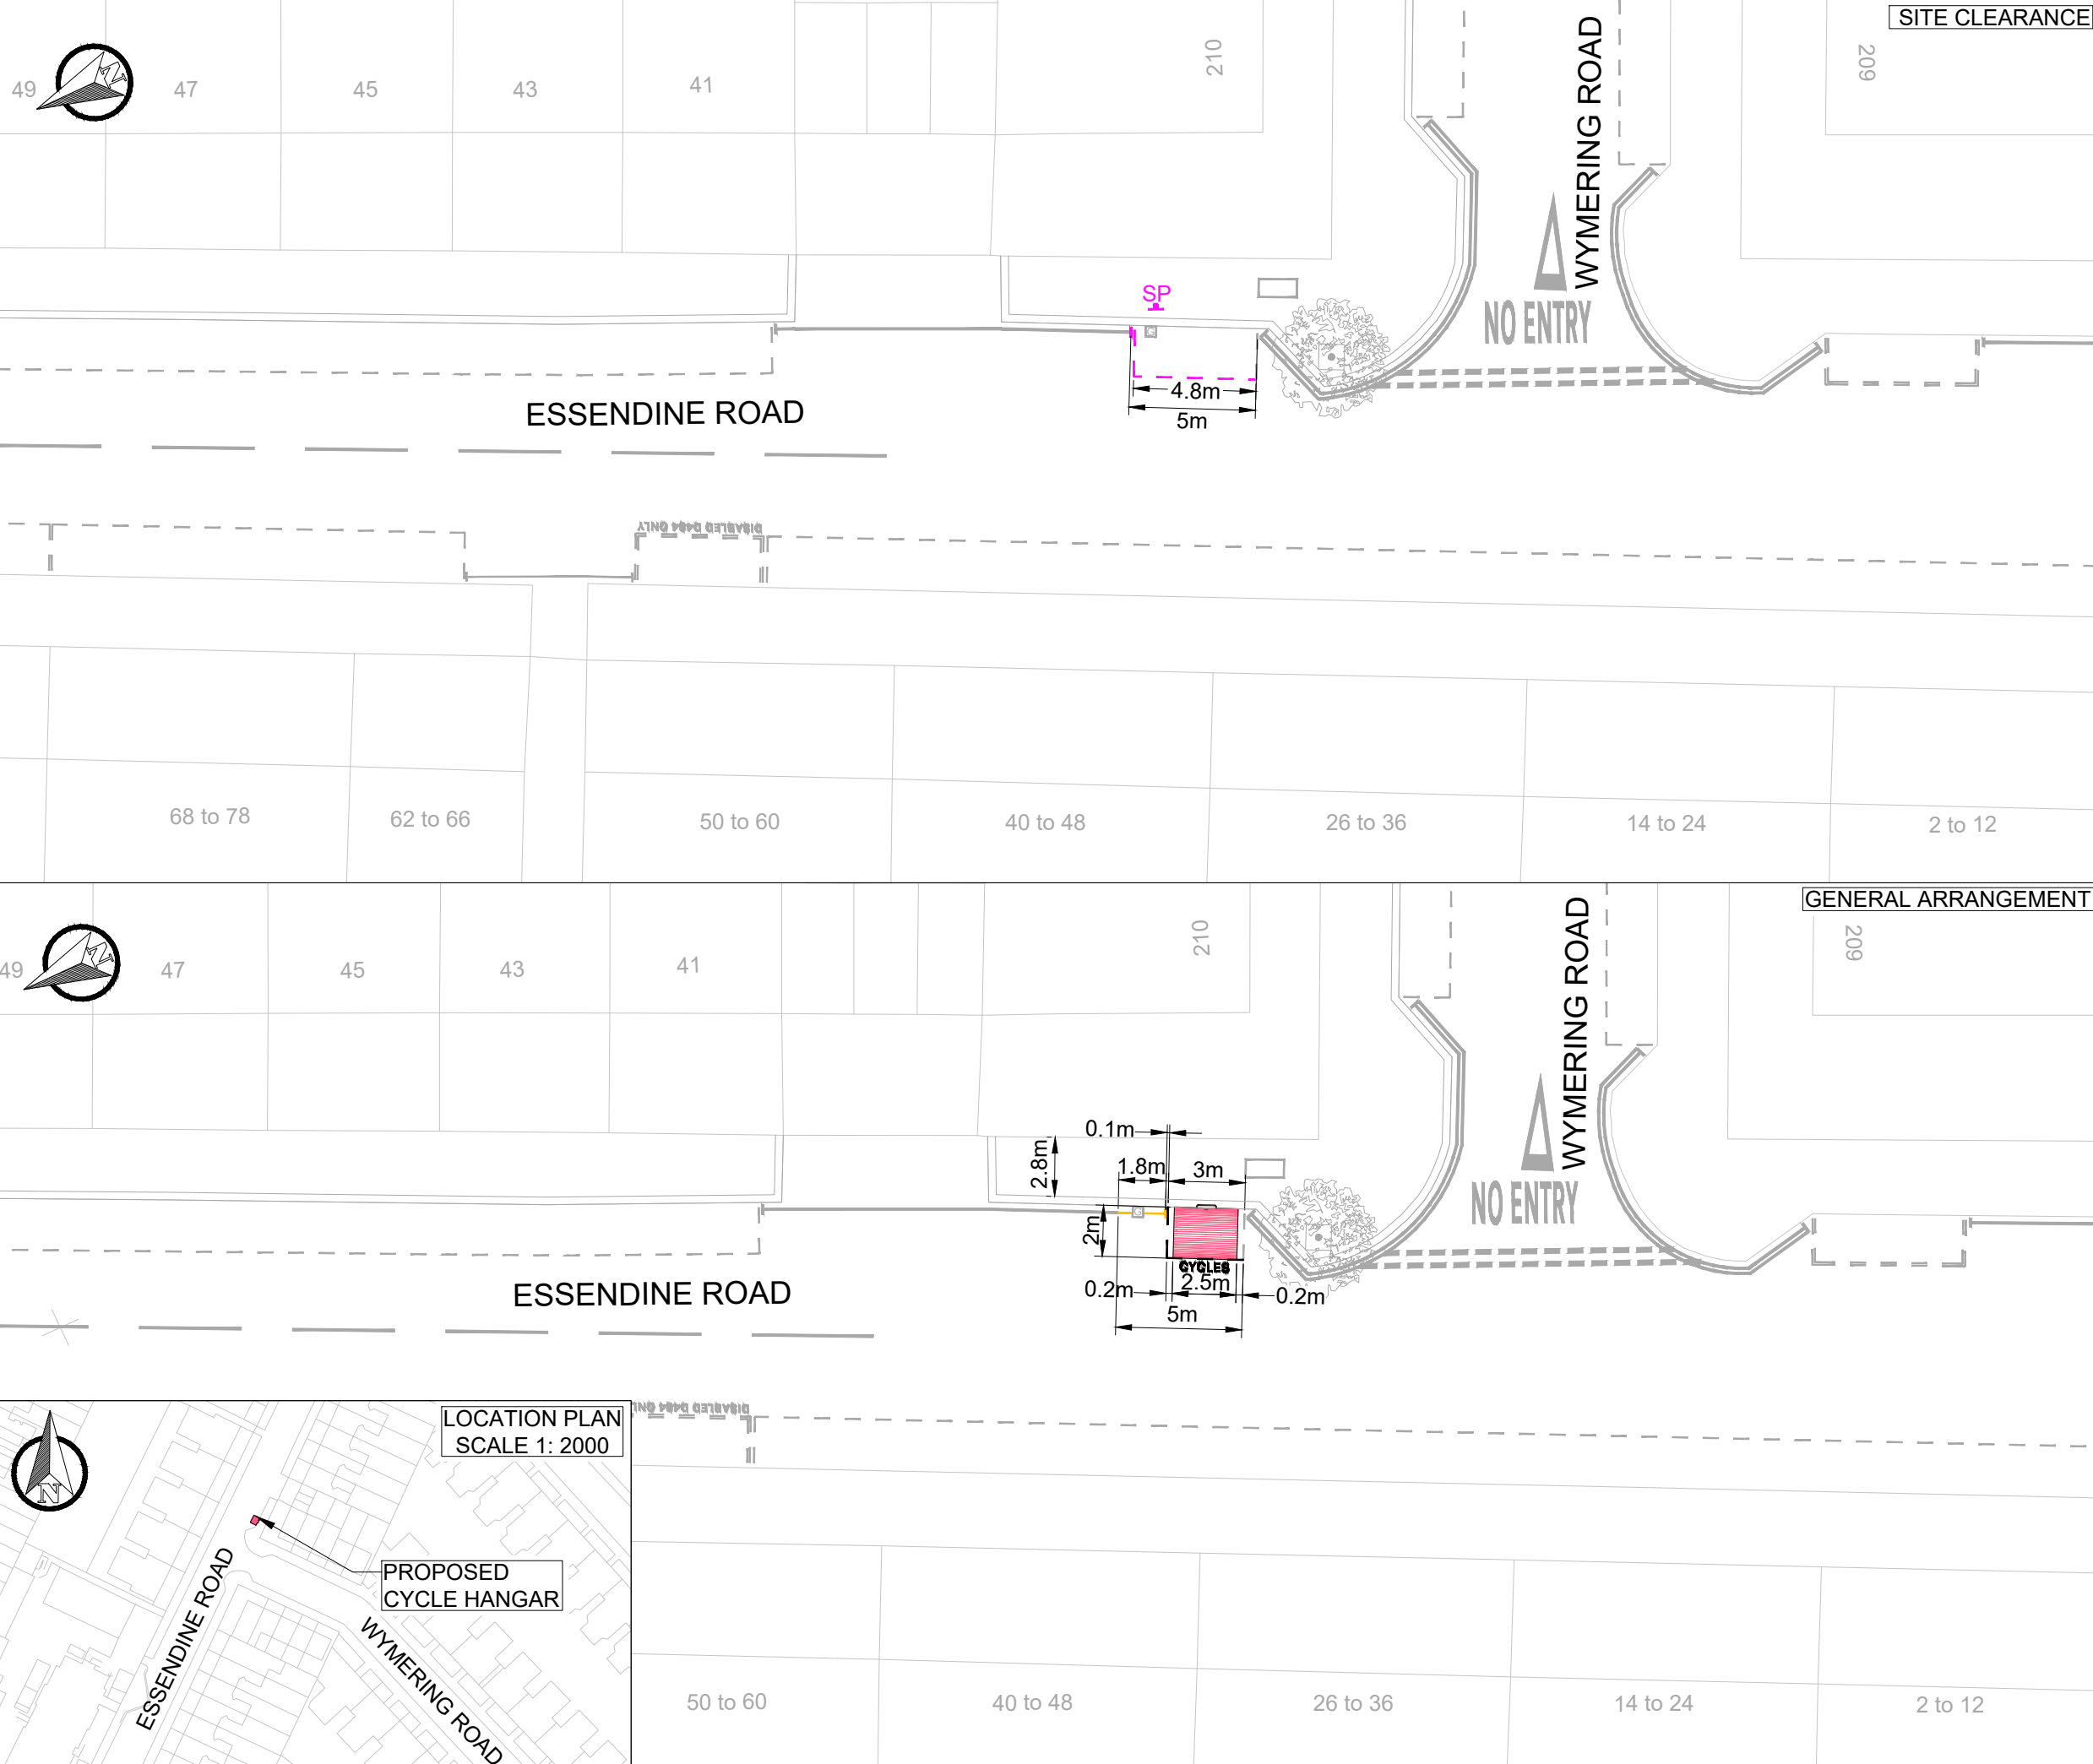

KEY	
	EXISTING LINE MARKING
	EXISTING KERB
	EXISTING ROAD MARKING TO BE REMOVED
	EXISTING SIGN AND POST TO BE REMOVED
	PROPOSED CYCLE HANGAR (1 No.) ANCHORED TO THE GROUND. FRONT 2 FEET INSTALLED ON FOOTWAY, OVERHANGING KERB BY 150mm (TO BE INSTALLED BY THIRD PARTY)
	PROPOSED WHITE LINE MARKING
	PROPOSED PRIMROSE LINE MARKING
	EXISTING SERVICE COVER
	EXISTING GULLY
	EXISTING TREE AND PIT

REV	DATE	BY	DESCRIPTION	CHK	APD
S1-P01	21-10-2024	RR	INITIAL ISSUE		

DRAWING STATUS: **FEASIBILITY DESIGN**

WSP House, 70 Chancery Lane, London, WC2A, UK
www.fmconway.co.uk www.wsp.com

CLIENT

City of Westminster

PROJECT: **CYCLE PARKING PROGRAMME - CYCLE HANGARS TRANCHE 5 - BATCH 3**

TITLE: **ESSENDINE ROAD SITE CLEARANCE & GENERAL ARRANGEMENT**

SCALE @ A3	DATE	DESIGN/DRAWN	CHECKED	APPROVED	SHEET
1:250	16-09-2024	RR	AOS	PO	A3
WSP PROJECT NO. UK0029995.4927	FMC PROJECT NO. WWESA3527	WCC PROJECT NO. C.WD13353.01			
DRAWING No. 70117216-WSP-P01-X-DR-HI-100-12	REV. S1-P01				

C:\Users\UKLSU003\WSP_0365\2024\UK294927 - WA2407RRT - Cycle Parking Programme - Cycle Hangars Tranche 5 - Batch 3 - Documents\02 WIP\HW Highways\01 Model\01-Feasibility\70117216-WSP-P01-X-DR-HI-100-13-COOMASSIE ROAD.dwg 24 Oct, 2024 - 3:45pm



SITE CLEARANCE

KEY

- EXISTING LINE MARKING
- EXISTING KERB
- EXISTING ROAD MARKING TO BE REMOVED
- PROPOSED PRIMROSE LINE MARKING
- PROPOSED CYCLE HANGAR (1 No.) ANCHORED TO THE GROUND. FRONT 2 FEET INSTALLED ON FOOTWAY, OVERHANGING KERB BY 150mm (TO BE INSTALLED BY THIRD PARTY)
- PROPOSED WHITE LINE MARKING
- EXISTING GULLY
- EXISTING SIGN POST
- EXISTING TREE AND PIT

GENERAL ARRANGEMENT

REV	DATE	BY	DESCRIPTION	CHK	APD
S1-P01	21-10-2024	W	INITIAL ISSUE		

DRAWING STATUS
FEASIBILITY DESIGN

WSP House, 70 Chancery Lane, London, WC2A, UK
www.fmconway.co.uk www.wsp.com

CLIENT

City of Westminster


PROJECT
CYCLE PARKING PROGRAMME - CYCLE HANGARS
TRANCHE 5 - BATCH 3

TITLE
COOMASSIE ROAD
SITE CLEARANCE & GENERAL ARRANGEMENT


SCALE @ A3 1:250	DATE 16-09-2024	DESIGN/DRAWN VV	CHECKED AOS	APPROVED PO	SHEET A3
WSP PROJECT NO. UK0029995.4927	FMC PROJECT NO. WWESA3527	WCC PROJECT NO. C.WD13353.01	DRAWING No. 70117216-WSP-P01-X-DR-HI-100-13		
					REV. S1-P01

LOCATION PLAN
SCALE 1: 2000

PROPOSED
CYCLE HANGAR

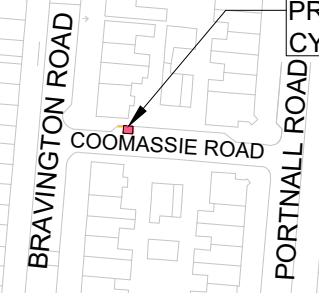

C:\Users\N\06341\WSP\0365\2024\UK294927 - W42407RRT - Cycle Parking Programme - Cycle Hangars Tranche 5 - Batch 3 - 02 WIP\HW Highways\01 Model\01-Feasibility\70117216-WSP-P01-X-DR-HI-100-14-SIXTH AVENUE.dwg 21 Oct. 2024 - 3:55pm

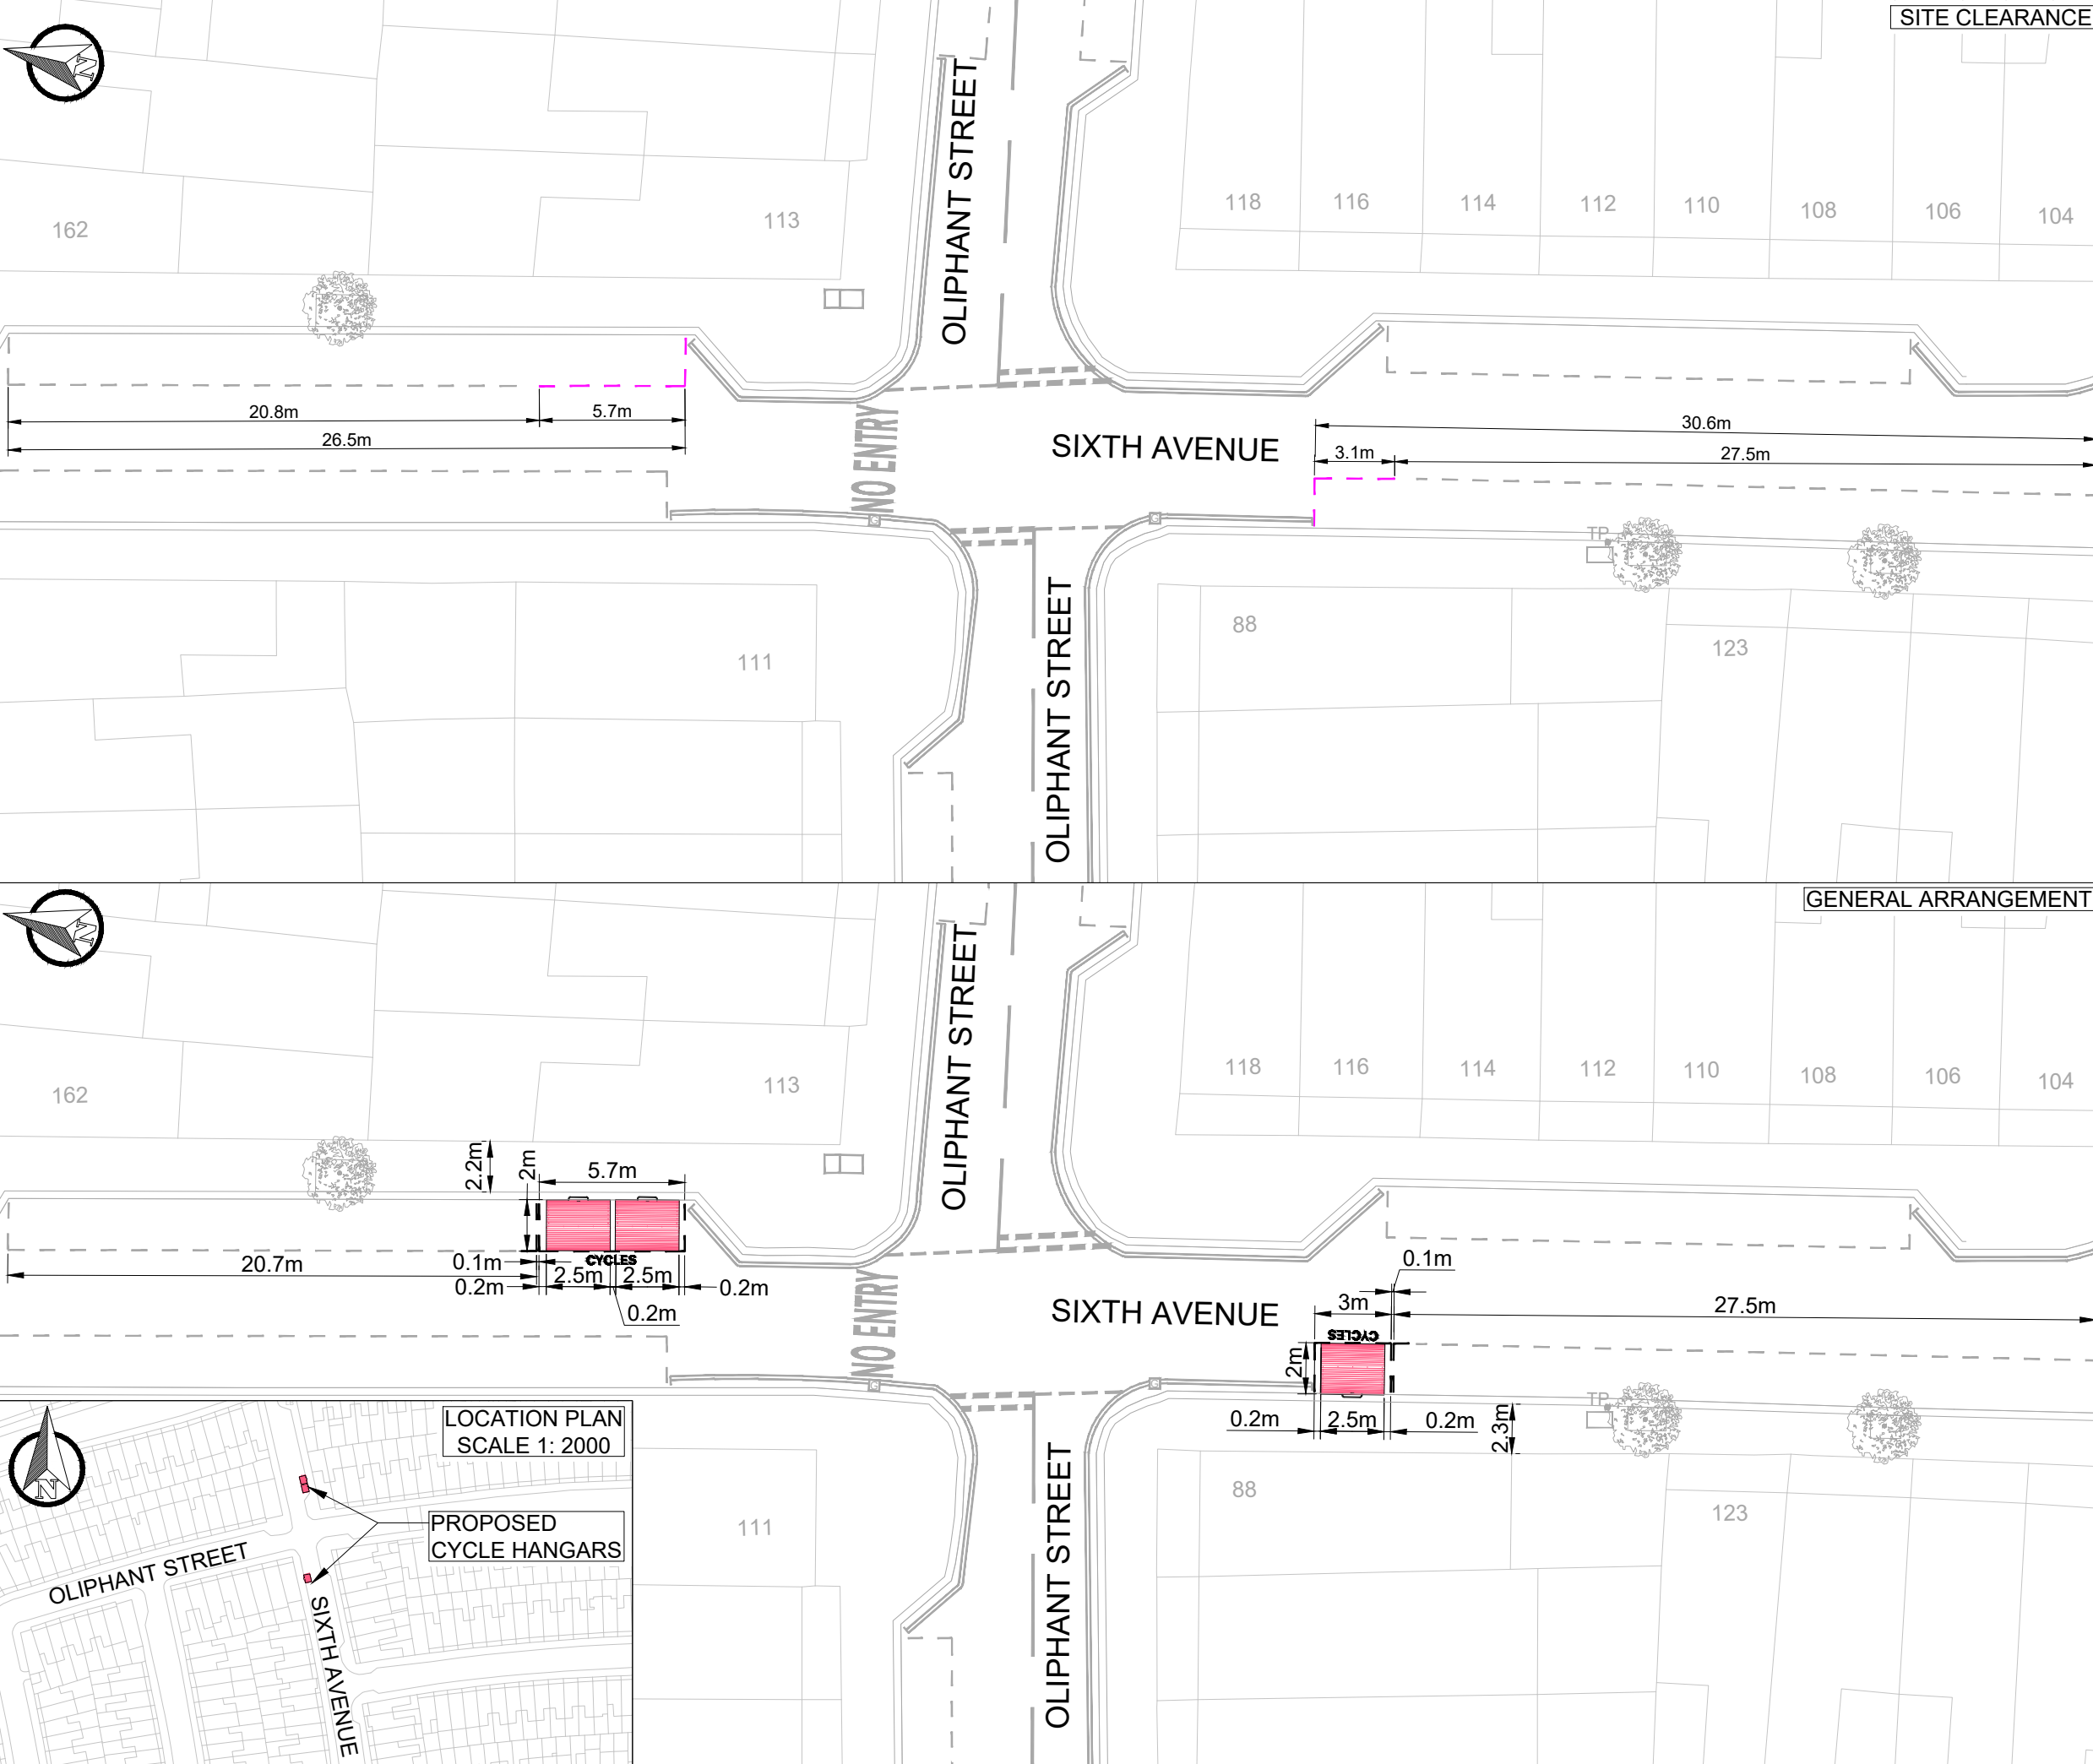

SITE CLEARANCE

GENERAL ARRANGEMENT

- KEY**
- EXISTING LINE MARKING
 - EXISTING KERB
 - EXISTING ROAD MARKING TO BE REMOVED
 - PROPOSED CYCLE HANGARS (3 No.) ANCHORED TO THE GROUND. FRONT 2 FEET INSTALLED ON FOOTWAY, OVERHANGING KERB BY 150mm (TO BE INSTALLED BY THIRD PARTY)
 - PROPOSED WHITE LINE MARKING
 - ⊞ EXISTING GULLY
 - TP EXISTING TELEPHONE POLE
 - EXISTING SERVICE COVER
 - ⊙ EXISTING TREE AND PIT

S1-P01	21-10-2024	W	INITIAL ISSUE		
REV	DATE	BY	DESCRIPTION	CHK	APD

DRAWING STATUS
FEASIBILITY DESIGN



WSP House, 70 Chancery Lane, London, WC2A, UK
www.fmconway.co.uk www.wsp.com




PROJECT
CYCLE PARKING PROGRAMME - CYCLE HANGARS
TRANCHE 5 - BATCH 3

TITLE
SIXTH AVENUE
SITE CLEARANCE & GENERAL ARRANGEMENT



SCALE @ A3 1:250	DATE 16-09-2024	DESIGN/DRAWN VV	CHECKED AOS	APPROVED PO	SHEET A3
WSP PROJECT NO. UK0029995.4927	FMC PROJECT NO. WWESA3527	WCC PROJECT NO. C.WD13353.01			
DRAWING No. 70117216-WSP-P01-X-DR-HI-100-14	REV. S1-P01				

C:\Users\N006341\WSP\0365\2024\UK294927 - W42407RRT - Cycle Parking Programme - Cycle Hangars Tranche 5 - Batch 3 - 02 WIP\HW Highways\01 Model\01-Feasibility\70117216-WSP-P01-X-DR-HI-100-15-PORTNALL ROAD.dwg 21 Oct. 2024 - 4:01pm

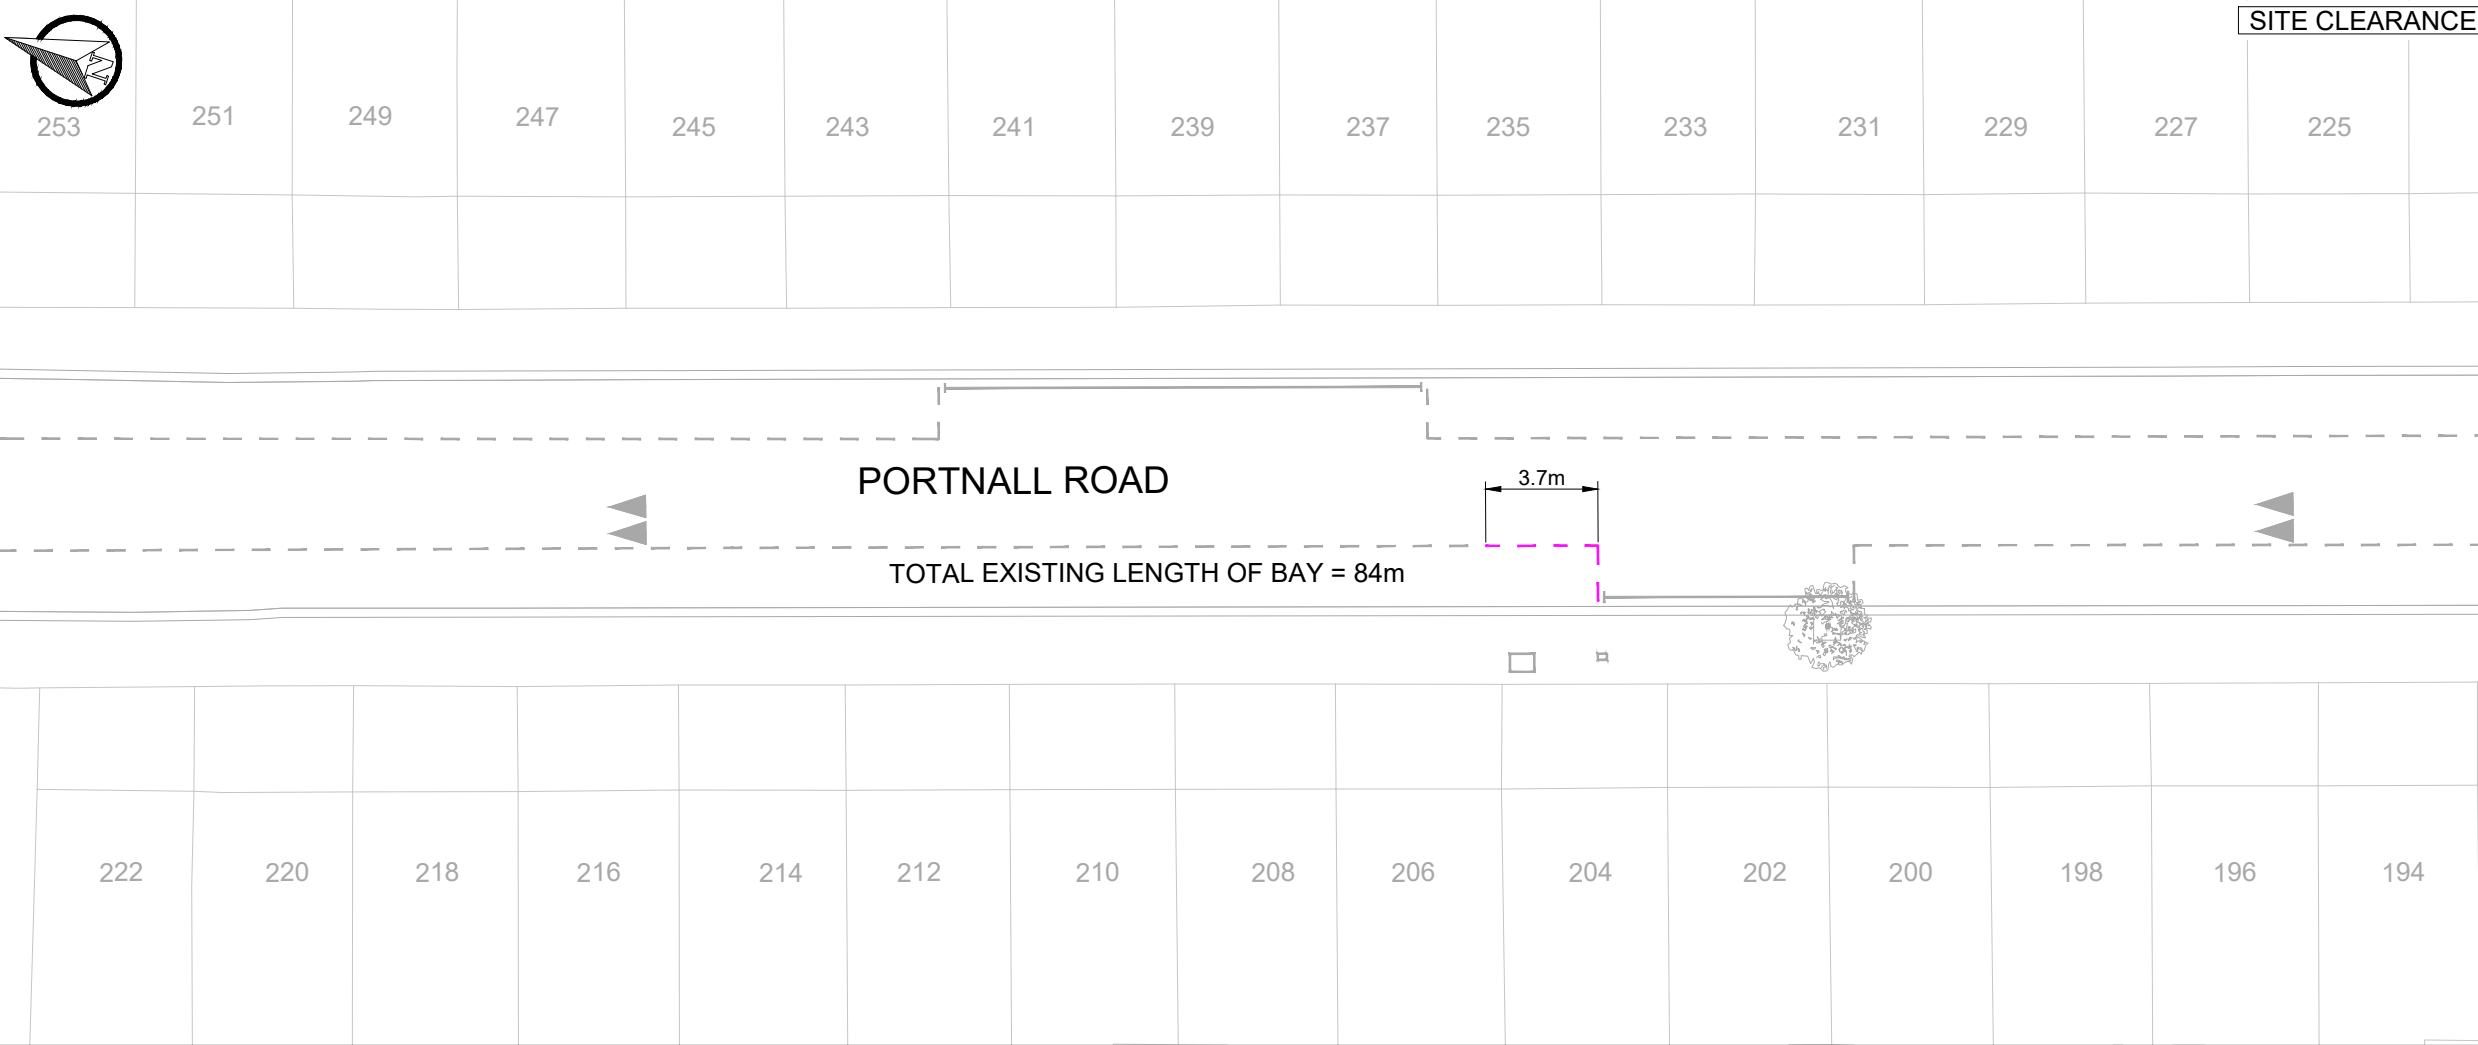

KEY

- EXISTING LINE MARKING
- EXISTING KERB
- EXISTING ROAD MARKING TO BE REMOVED
- PROPOSED CYCLE HANGAR (1 No.) ANCHORED TO THE GROUND. FRONT 2 FEET INSTALLED ON FOOTWAY, OVERHANGING KERB BY 150mm (TO BE INSTALLED BY THIRD PARTY)
- PROPOSED WHITE LINE MARKING
- EXISTING SERVICE COVER
- EXISTING TREE AND PIT

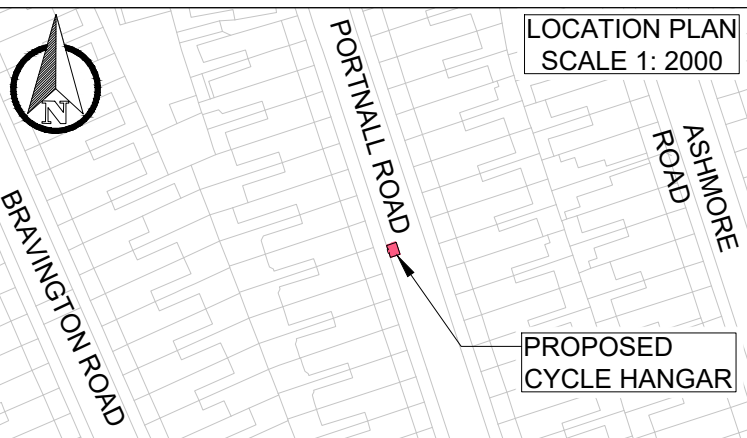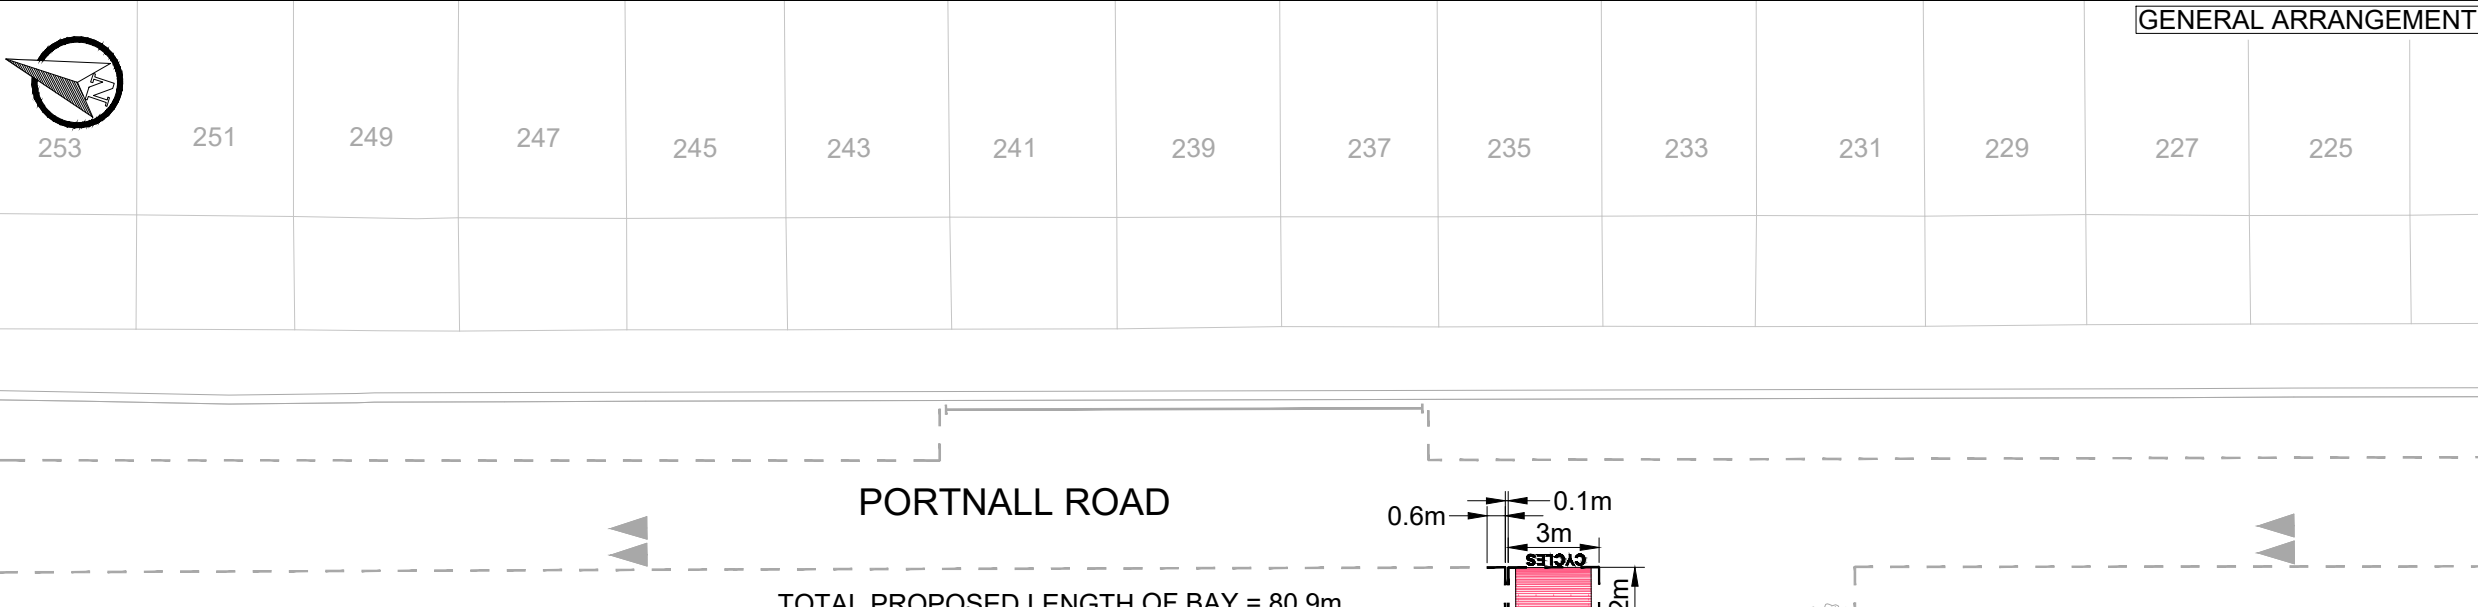

S1-P01	21-10-2024	W	INITIAL ISSUE		
REV	DATE	BY	DESCRIPTION	CHK	APD

DRAWING STATUS: **FEASIBILITY DESIGN**

WSP House, 70 Chancery Lane, London, WC2A, UK
www.fmconway.co.uk www.wsp.com

CLIENT


City of Westminster

PROJECT: **CYCLE PARKING PROGRAMME - CYCLE HANGARS**
TRANCHE 5 - BATCH 3

TITLE: **PORTNALL ROAD**
SITE CLEARANCE & GENERAL ARRANGEMENT

SCALE @ A3	DATE	DESIGN/DRAWN	CHECKED	APPROVED	SHEET
1:250	16-09-2024	VV	AOS	PO	A3
WSP PROJECT NO.	FMC PROJECT NO.	WCC PROJECT NO.			
UK0029995.4927	WWESA3527	C.WD13353.01			
DRAWING No.	REV.				
70117216-WSP-P01-X-DR-HI-100-15	S1-P01				

C:\Users\N\W06341\WSP\0365\2024\UK294927 - WAZ407RRT - Cycle Parking Programme - Cycle Hangars Tranche 5 - Batch 3 - 02 WIP\HW Highways\01 Model\01-Feasibility\70117216-WSP-P01-X-DR-HI-100-16-HILL ROAD.dwg, 21 Oct, 2024 - 4:03pm

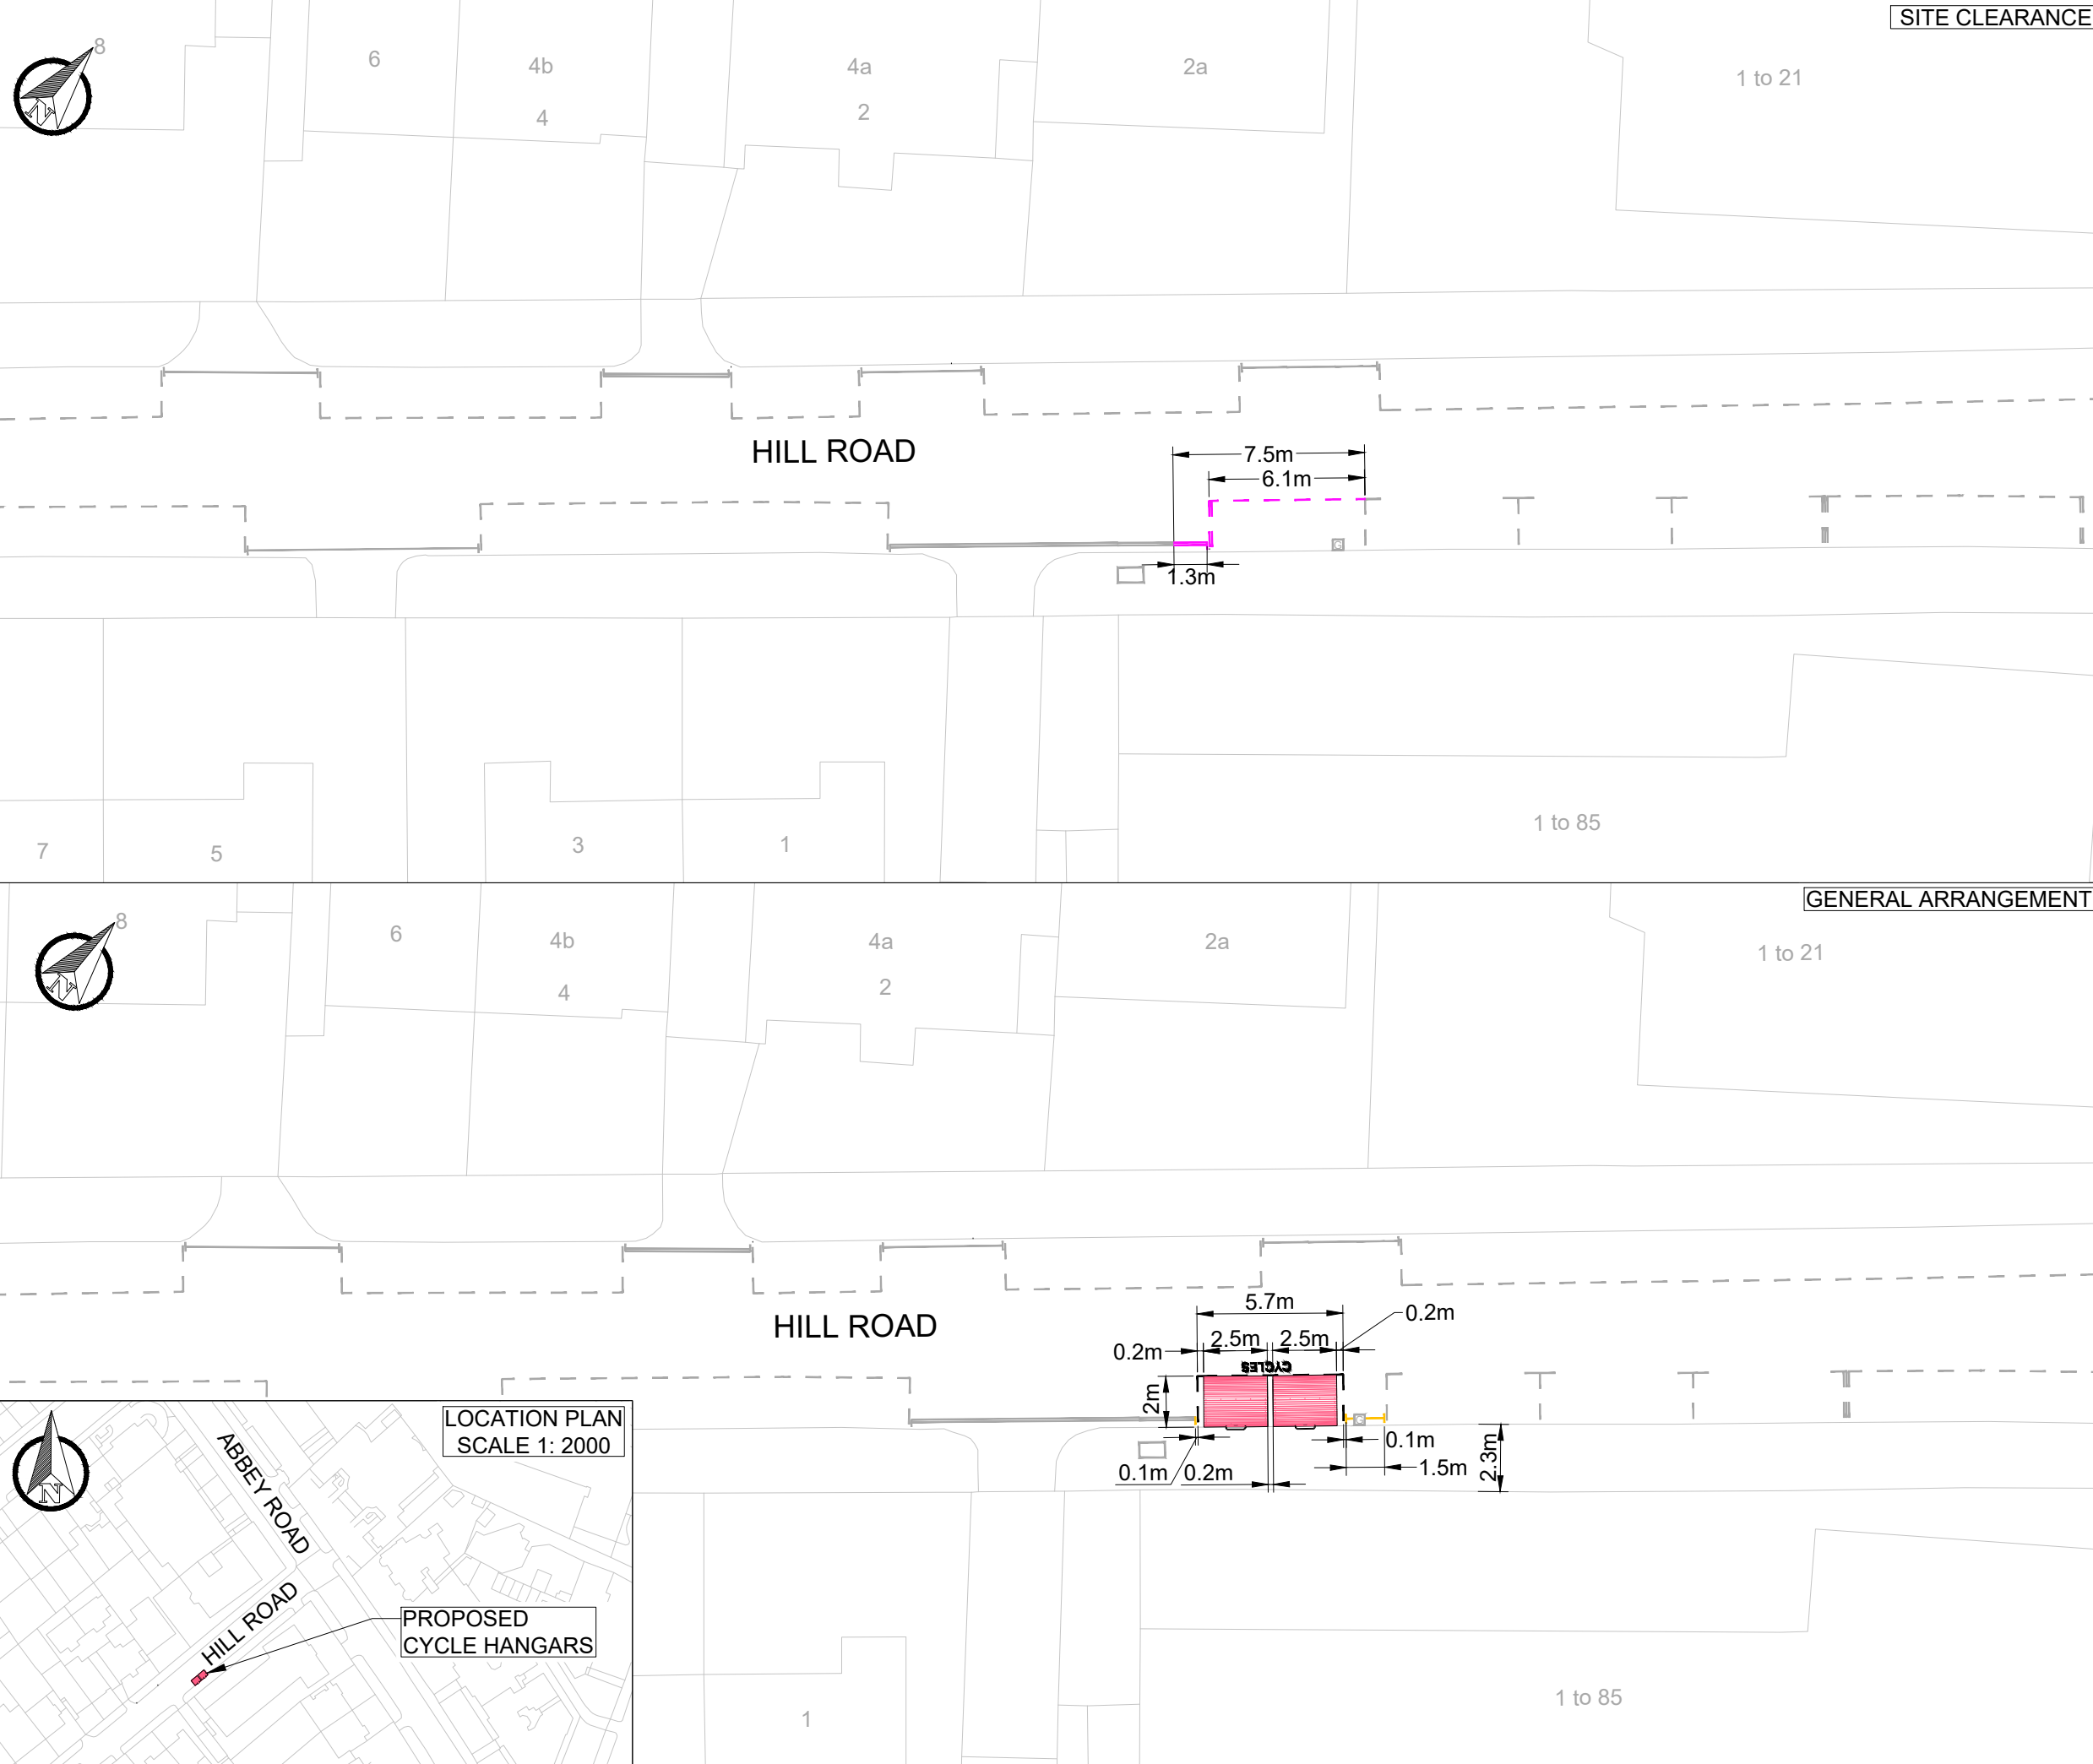

SITE CLEARANCE

GENERAL ARRANGEMENT

LOCATION PLAN
SCALE 1: 2000

PROPOSED
CYCLE HANGARS

- ### KEY
- EXISTING LINE MARKING
 - EXISTING KERB
 - EXISTING ROAD MARKING TO BE REMOVED
 - PROPOSED CYCLE HANGARS (2 No.) ANCHORED TO THE GROUND. FRONT 2 FEET INSTALLED ON FOOTWAY, OVERHANGING KERB BY 150mm (TO BE INSTALLED BY THIRD PARTY)
 - PROPOSED WHITE LINE MARKING
 - PROPOSED PRIMROSE LINE MARKING
 - EXISTING SERVICE COVER
 - EXISTING GULLY

S1-P01	21-10-2024	RR	INITIAL ISSUE		
REV	DATE	BY	DESCRIPTION	CHK	APD

DRAWING STATUS
FEASIBILITY DESIGN



WSP House, 70 Chancery Lane, London, WC2A, UK
www.fmconway.co.uk www.wsp.com



PROJECT
CYCLE PARKING PROGRAMME - CYCLE HANGARS
TRANCHE 5 - BATCH 3

TITLE
HILL ROAD
SITE CLEARANCE & GENERAL ARRANGEMENT

SCALE @ A3	DATE	DESIGN/DRAWN	CHECKED	APPROVED	SHEET
1:250	16-09-2024	RR	AOS	PO	A3

WSP PROJECT NO.	FMC PROJECT NO.	WCC PROJECT NO.
UK0029995.4927	WWESA3527	C.WD13353.01

DRAWING No.	REV.
70117216-WSP-P01-X-DR-HI-100-16	S1-P01

C:\Users\UKLSJ003\WSP_0365\2024\UK294927 - Cycle Parking Programme - Cycle Hangars Tranche 5 - Batch 3 - Documents\02 WIP\HW Highways\01 Model\01 - Feasibility\70117216 - WSP-P01-X-DR-HI-100-17-WIDLEY ROAD.dwg 25 Oct, 2024 - 11:40am



SITE CLEARANCE

81 to 90

GENERAL ARRANGEMENT

81 to 90

KEY

- EXISTING LINE MARKING
- EXISTING KERB
- EXISTING ROAD MARKING TO BE REMOVED
- PROPOSED CYCLE HANGAR (1 No.) ANCHORED TO THE GROUND. FRONT 2 FEET INSTALLED ON FOOTWAY, OVERHANGING KERB BY 150mm (TO BE INSTALLED BY THIRD PARTY)
- PROPOSED WHITE LINE MARKING
- PROPOSED PRIMROSE LINE MARKING
- EXISTING LAMP COLUMN WITH SIGN FACE
- EXISTING UTILITY CABINET
- EXISTING GULLY
- EXISTING TREE AND PIT

S1-P01	21-10-2024	RR	INITIAL ISSUE		
REV	DATE	BY	DESCRIPTION	CHK	APD

DRAWING STATUS
FEASIBILITY DESIGN



WSP House, 70 Chancery Lane, London, WC2A, UK
www.fmconway.co.uk www.wsp.com

CLIENT




PROJECT
CYCLE PARKING PROGRAMME - CYCLE HANGARS
TRANCHE 5 - BATCH 3

TITLE
WIDLEY ROAD
SITE CLEARANCE & GENERAL ARRANGEMENT


SCALE @ A3 1:250	DATE 16-09-2024	DESIGN/DRAWN RR	CHECKED AOS	APPROVED PO	SHEET A3
WSP PROJECT NO. UK0029995.4927	FMC PROJECT NO. WWESA3527	WCC PROJECT NO. C.WD13353.01			
DRAWING No. 70117216-WSP-P01-X-DR-HI-100-17	REV. S1-P01				

C:\Users\INW06341\WSP\0365\2024\UK294927 - Wk2407RRT - Cycle Parking Programme - Cycle Hangars Tranche 5 - Batch 3 - 02 WIP\HW Highways\01 Model\01-Feasibility\70117216-WSP-P01-X-DR-HI-100-18-QUEEN ANNE STREET.dwg 21 Oct. 2024 - 4:11pm

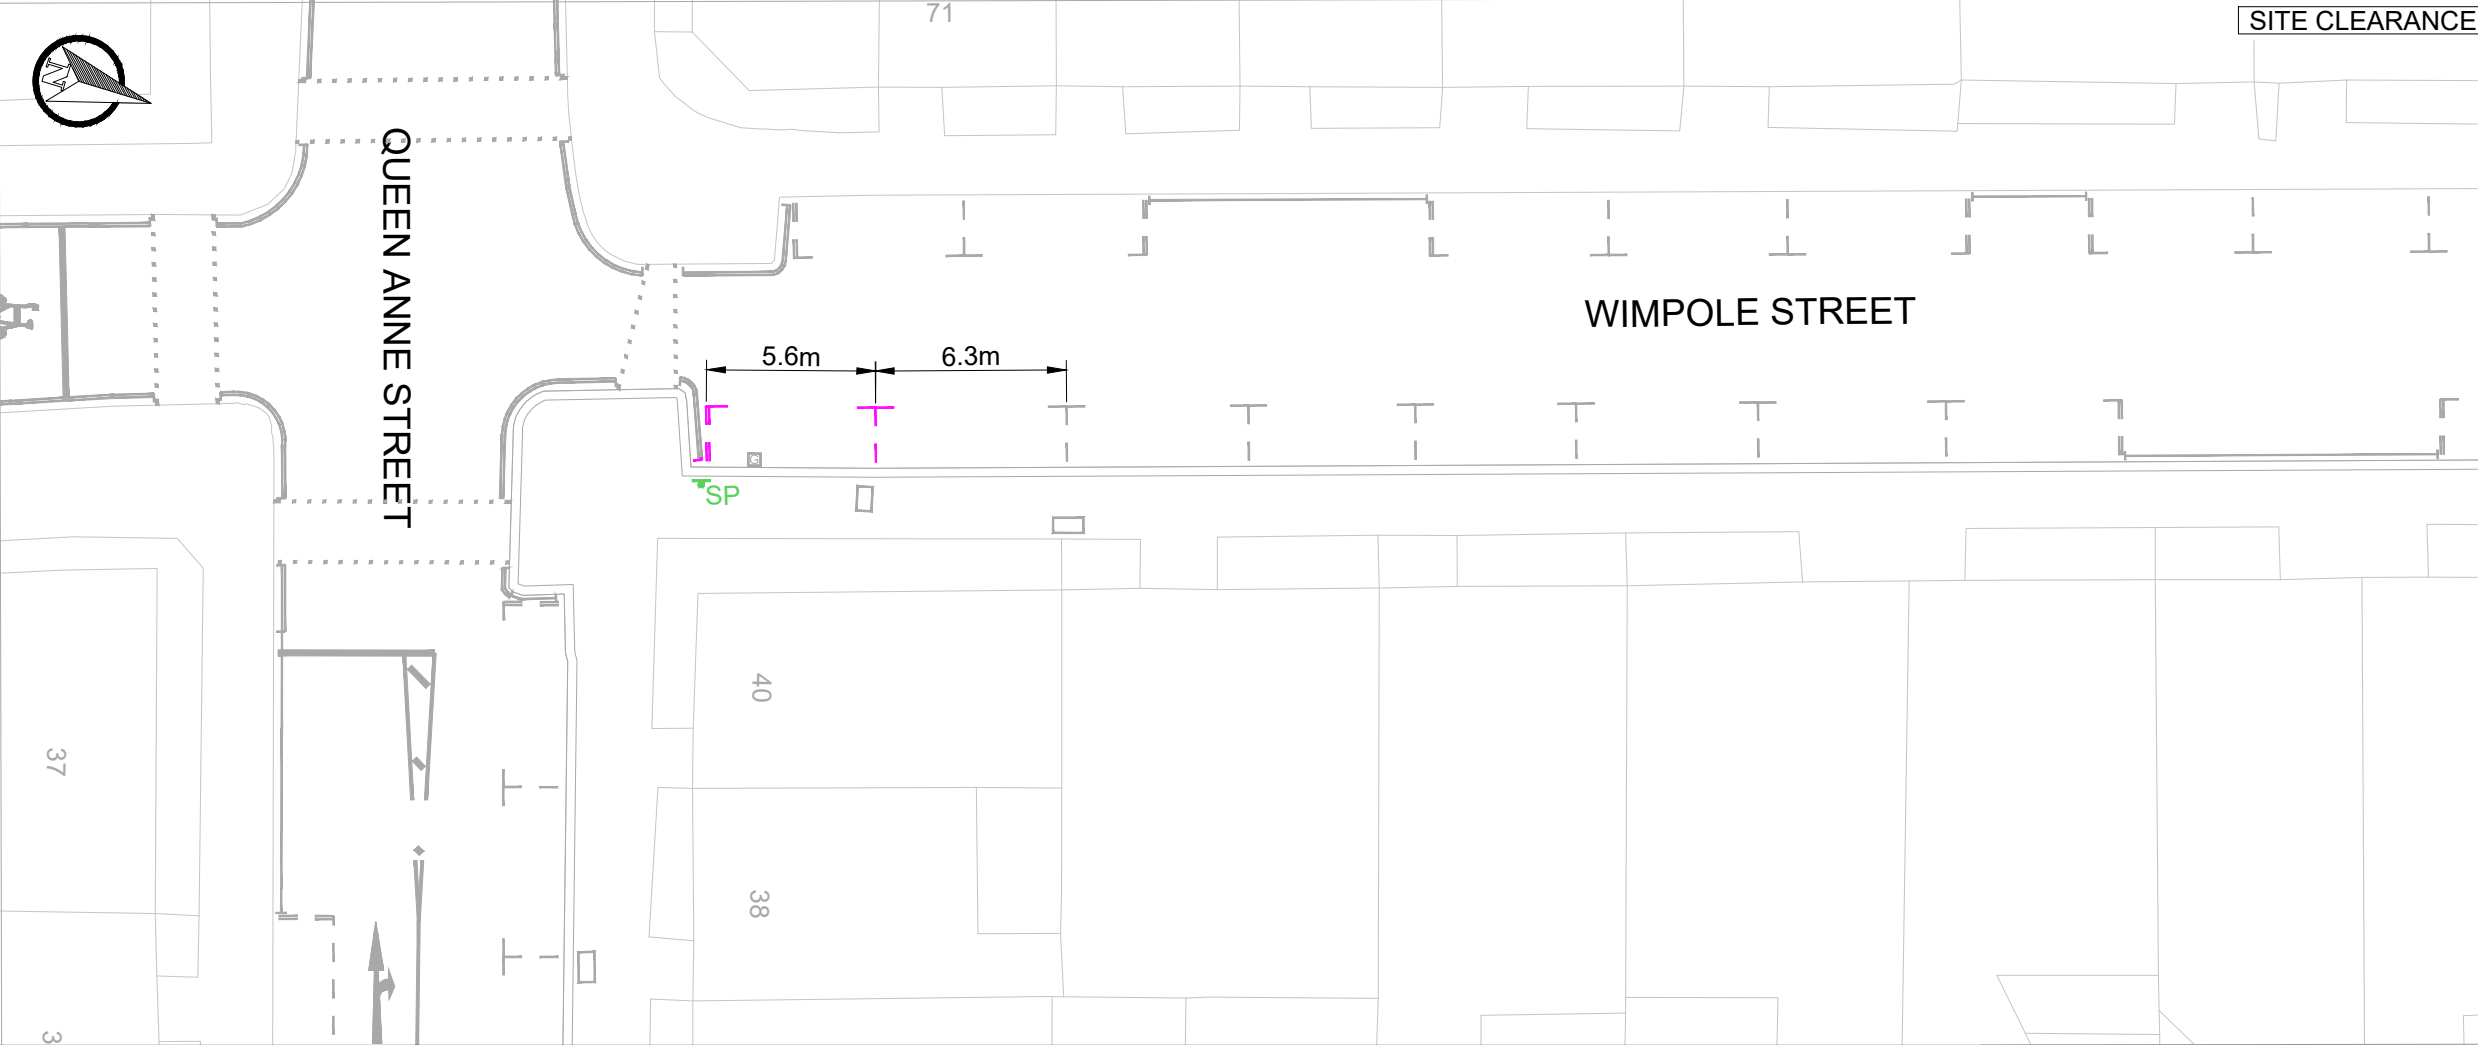

SITE CLEARANCE

- KEY**
- EXISTING LINE MARKING
 - EXISTING KERB
 - EXISTING ROAD MARKING TO BE REMOVED
 - PROPOSED CYCLE HANGAR (1 No.) ANCHORED TO THE GROUND. FRONT 2 FEET INSTALLED ON FOOTWAY, OVERHANGING KERB BY 150mm (TO BE INSTALLED BY THIRD PARTY)
 - PROPOSED WHITE LINE MARKING
 - PROPOSED PRIMROSE LINE MARKING
 - EXISTING SIGN AND POST TO BE RELOCATED
 - RELOCATED SIGN AND POST
 - EXISTING SERVICE COVER
 - EXISTING GULLY

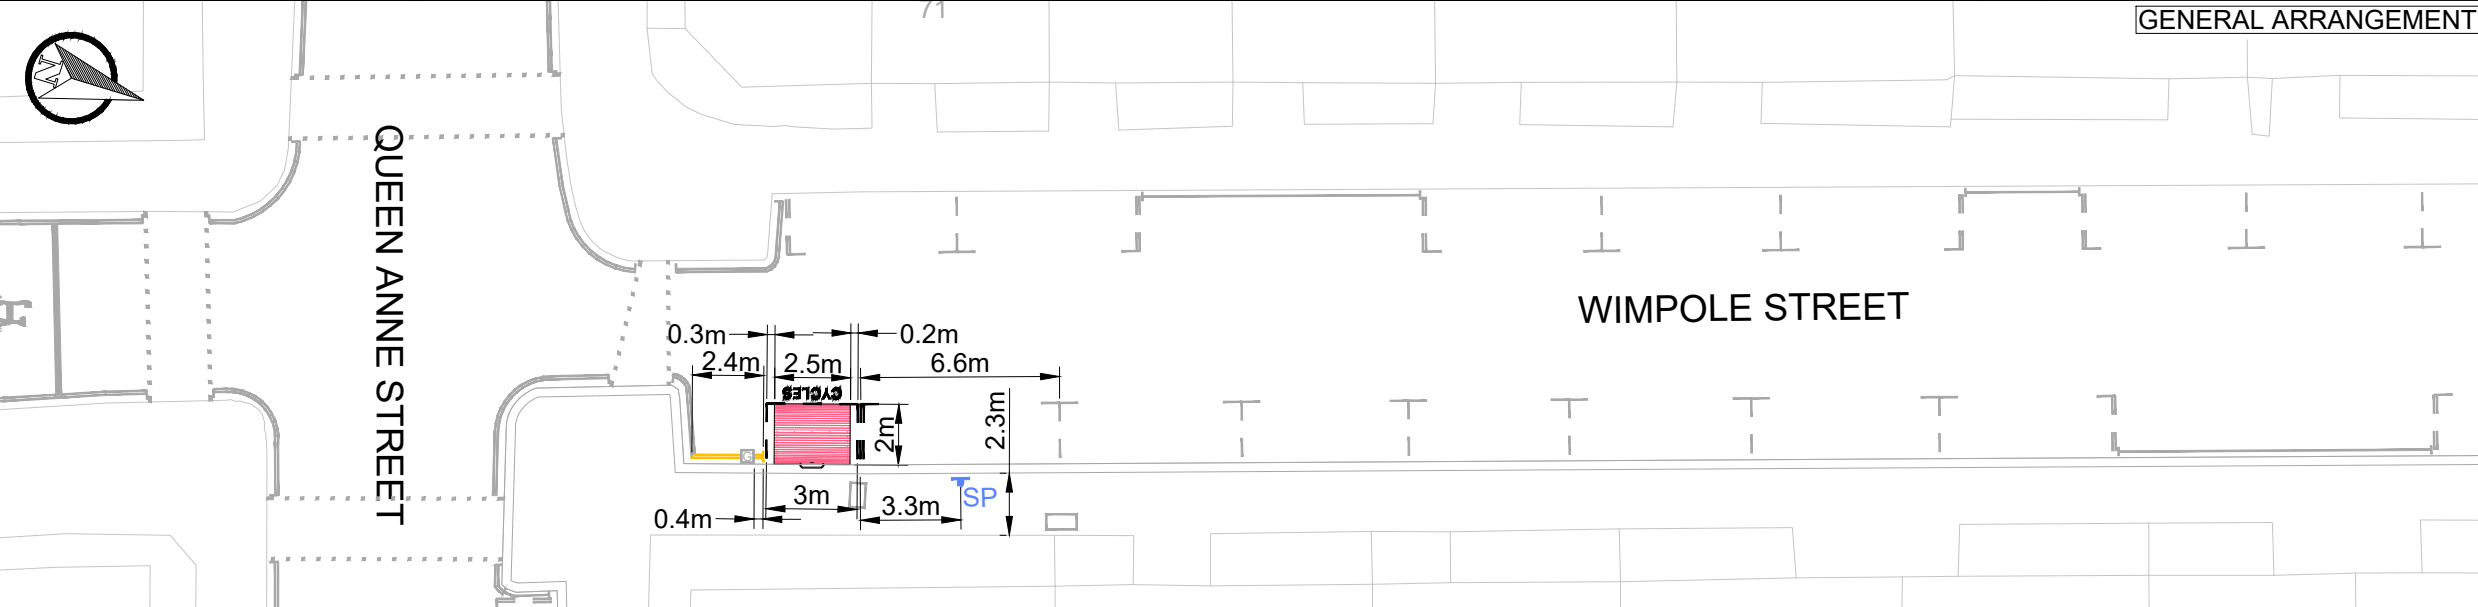

GENERAL ARRANGEMENT

S1-P01	21-10-2024	LJ	INITIAL ISSUE		
REV	DATE	BY	DESCRIPTION	CHK	APD

DRAWING STATUS
FEASIBILITY DESIGN


WSP House, 70 Chancery Lane, London, WC2A, UK
www.fmconway.co.uk www.wsp.com

CLIENT

City of Westminster



PROJECT
CYCLE PARKING PROGRAMME - CYCLE HANGARS
TRANCHE 5 - BATCH 3

TITLE
QUEEN ANNE'S STREET
SITE CLEARANCE & GENERAL ARRANGEMENT

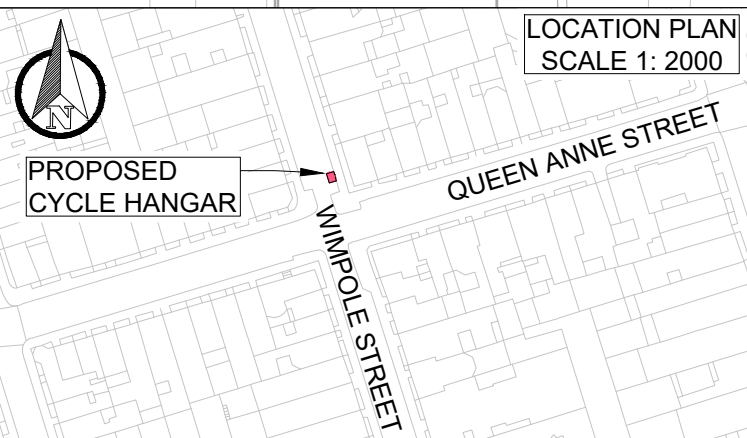

SCALE @ A3 1:250	DATE 16-09-2024	DESIGN/DRAWN LJ	CHECKED AOS	APPROVED PO	SHEET A3
WSP PROJECT NO. UK0029995.4927	FMC PROJECT NO. WWESA3527	WCC PROJECT NO. C.WD13353.01			
DRAWING No. 70117216-WSP-P01-X-DR-HI-100-18	REV. S1-P01				

C:\Users\UKLSJ003\WSP_0365\2024\UK294927 - WA2407RRT - Cycle Parking Programme - Cycle Hangars Tranche 5 - Batch 3 - Documents\02 WIP\HW Highways\01 Model\01-Feasibility\70117216-WSP-P01-X-DR-HI-100-19-CUMBERLAND STREET (SUTHERLAND ROW).dwg 14 Nov, 2024 - 3

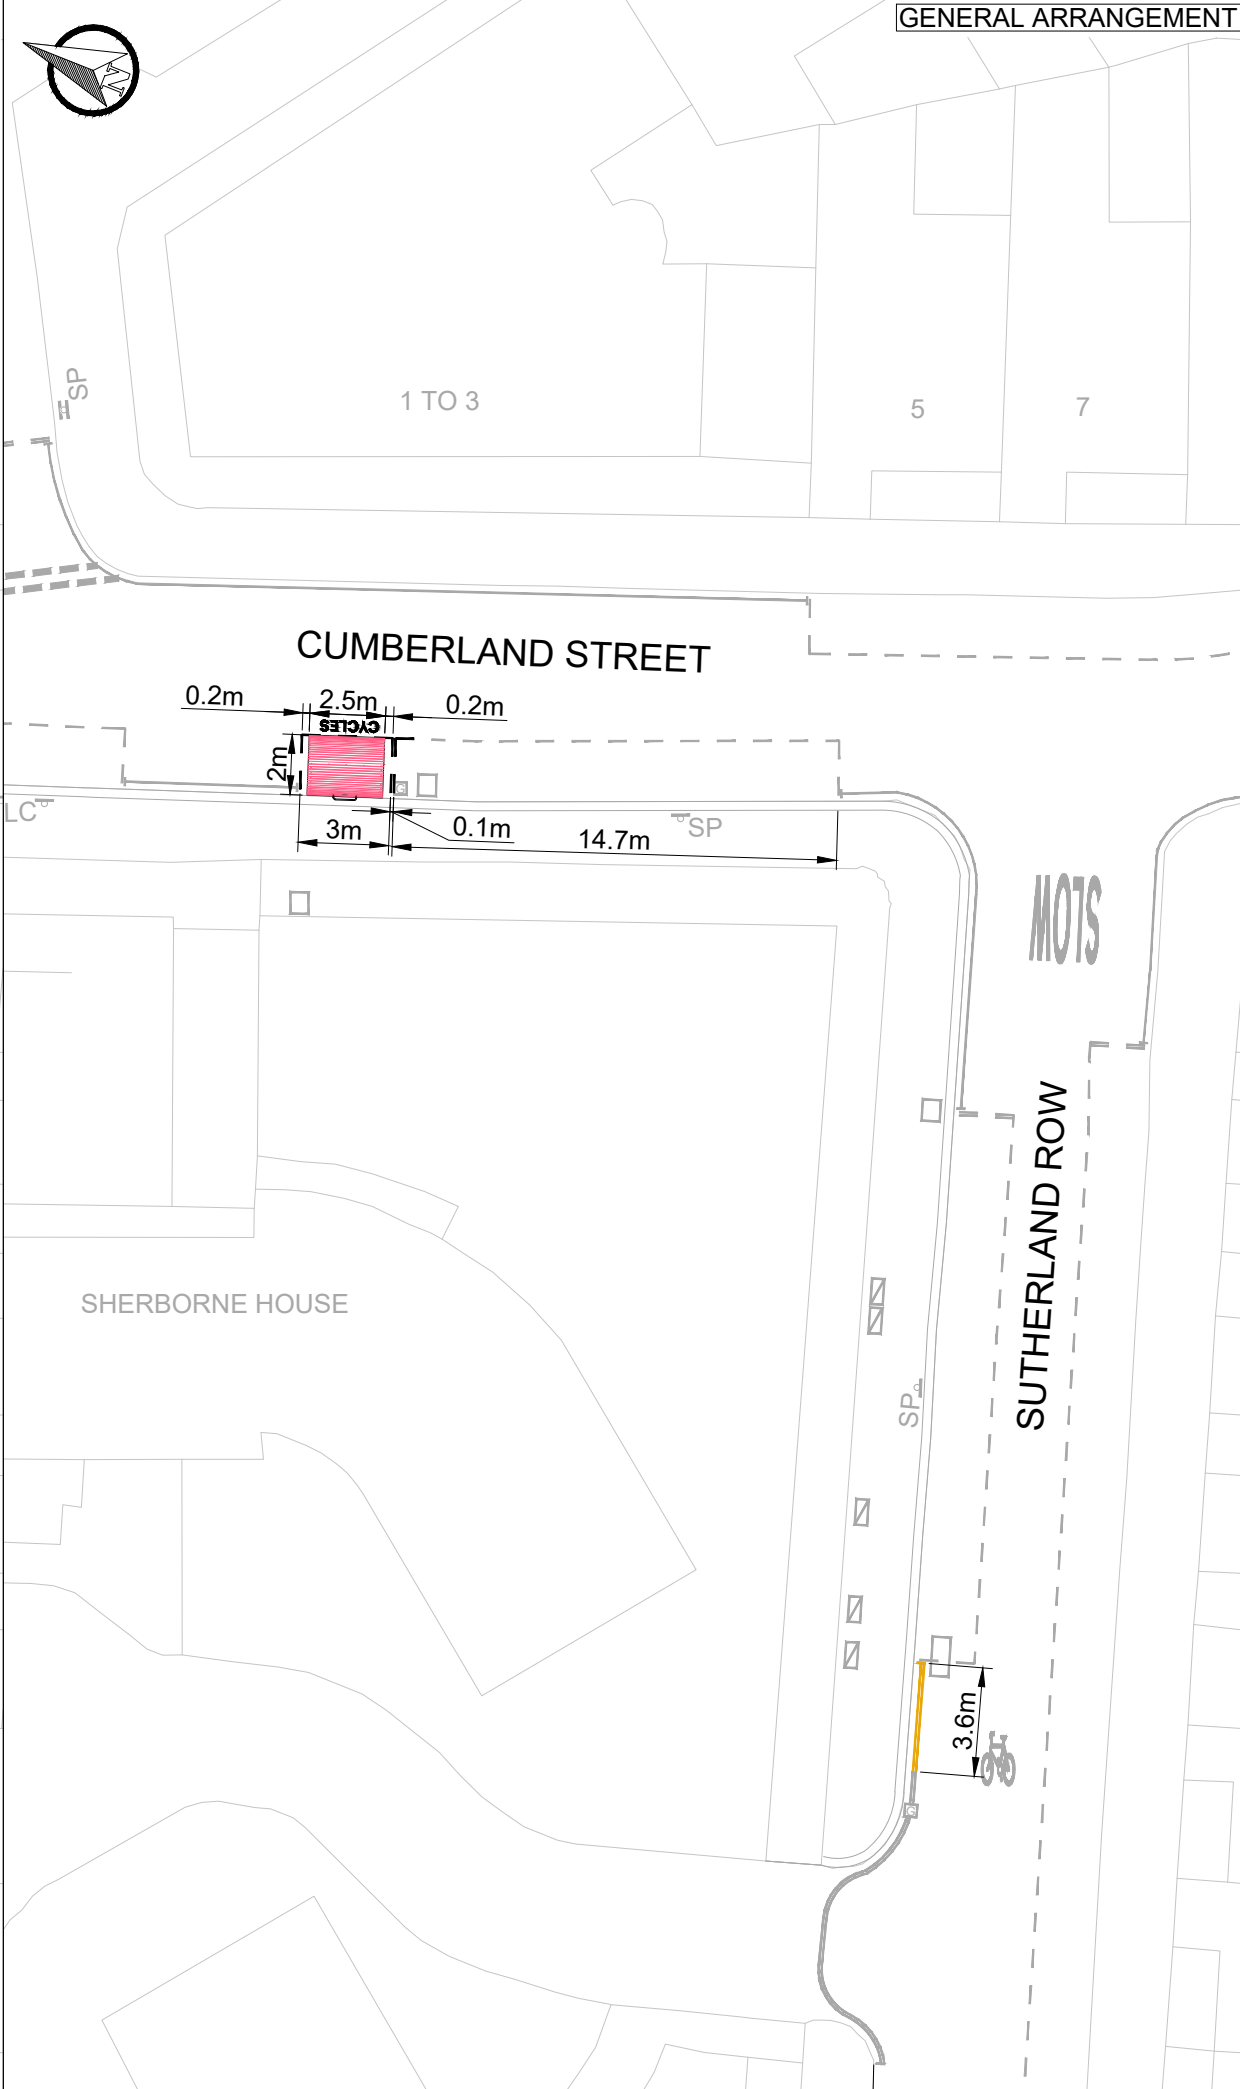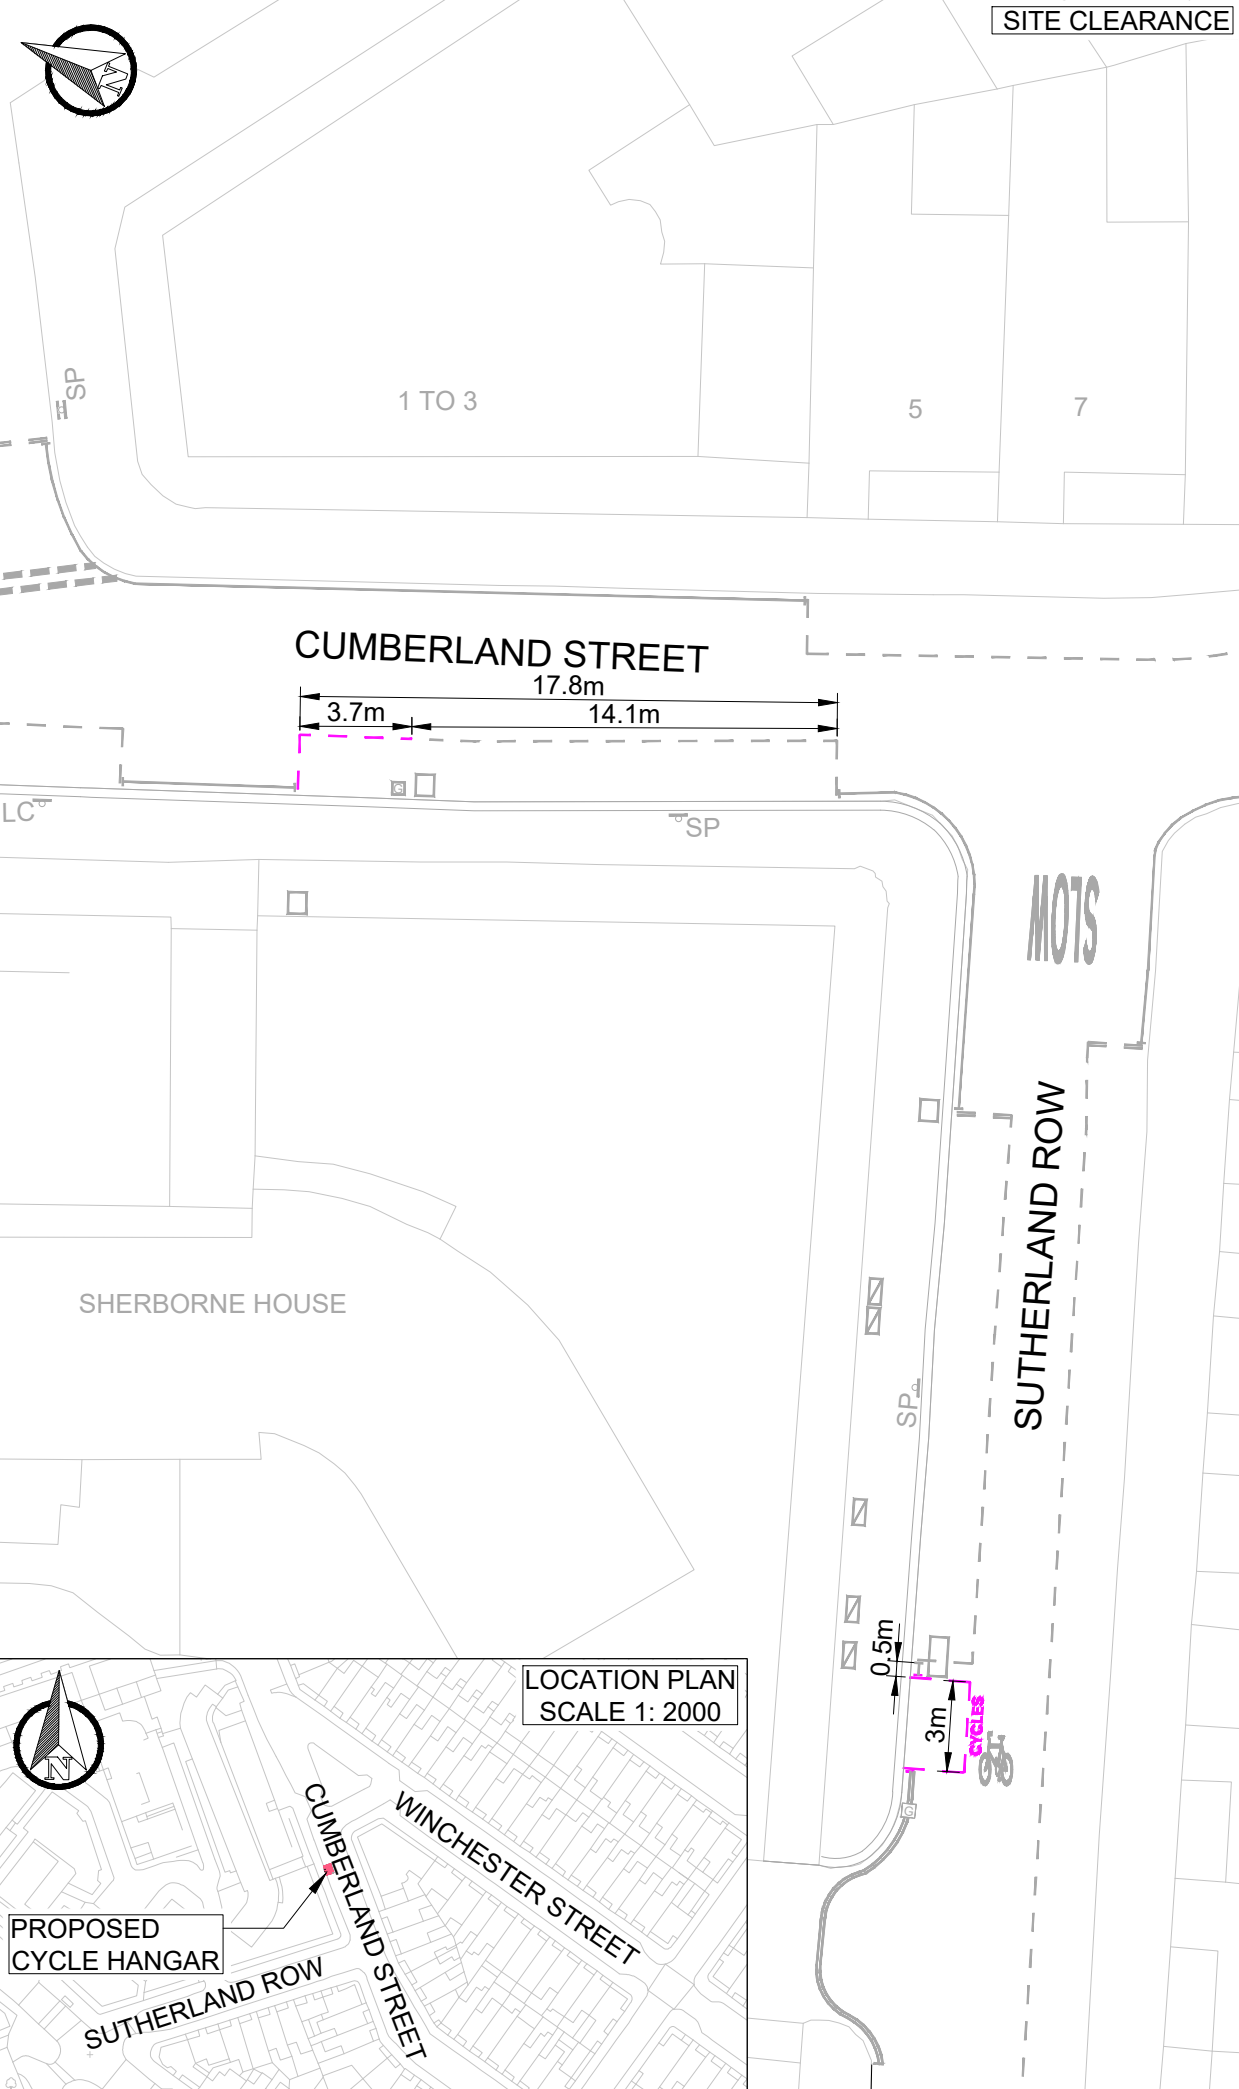

KEY

- EXISTING LINE MARKING
- EXISTING KERB
- EXISTING ROAD MARKING TO BE REMOVED
- PROPOSED PRIMROSE LINE MARKING
- PROPOSED CYCLE HANGARS (1 No.) ANCHORED TO THE GROUND. FRONT 2 FEET INSTALLED ON FOOTWAY, OVERHANGING KERB BY 150mm (TO BE INSTALLED BY THIRD PARTY)
- PROPOSED WHITE LINE MARKING
- EXISTING LAMP COLUMN WITH SIGN FACE
- EXISTING SIGN POST
- EXISTING GULLY

S1-P02	14-11-2024	LJ	TWO AMENDMENT		
S1-P01	21-10-2024	RM	INITIAL ISSUE	AOS	PO
REV	DATE	BY	DESCRIPTION	CHK	APD

DRAWING STATUS

FEASIBILITY DESIGN

WSP House, 70 Chancery Lane, London, WC2A, UK
www.fmconway.co.uk www.wsp.com

CLIENT

City of Westminster

PROJECT

CYCLE PARKING PROGRAMME - CYCLE HANGARS
TRANCHE 5 - BATCH 3


TITLE

CUMBERLAND STREET (SUTHERLAND ROW)
SITE CLEARANCE & GENERAL ARRANGEMENT

SCALE @ A3	DATE	DESIGN/DRAWN	CHECKED	APPROVED	SHEET
1:250	16-09-2024	RM	AOS	PO	A3
WSP PROJECT NO.	FMC PROJECT NO.	WCC PROJECT NO.			
UK0029995.4927	WWESA3527	C.WD13353.01			
DRAWING No.	REV.				
70117216-WSP-P01-X-DR-HI-100-19	S1-P01				



C:\Users\UKLSJ003\WSP_0365\2024\UK294927 - WA2407RRT - Cycle Parking Programme - Cycle Hangars Tranche 5 - Batch 3 - Documents\02 WIP\HW Highways\01 Model\01-Feasibility\70117216-WSP-P01-X-DR-HI-100-20-GRANTULLY ROAD.dwg 24 Oct, 2024 - 4:33pm

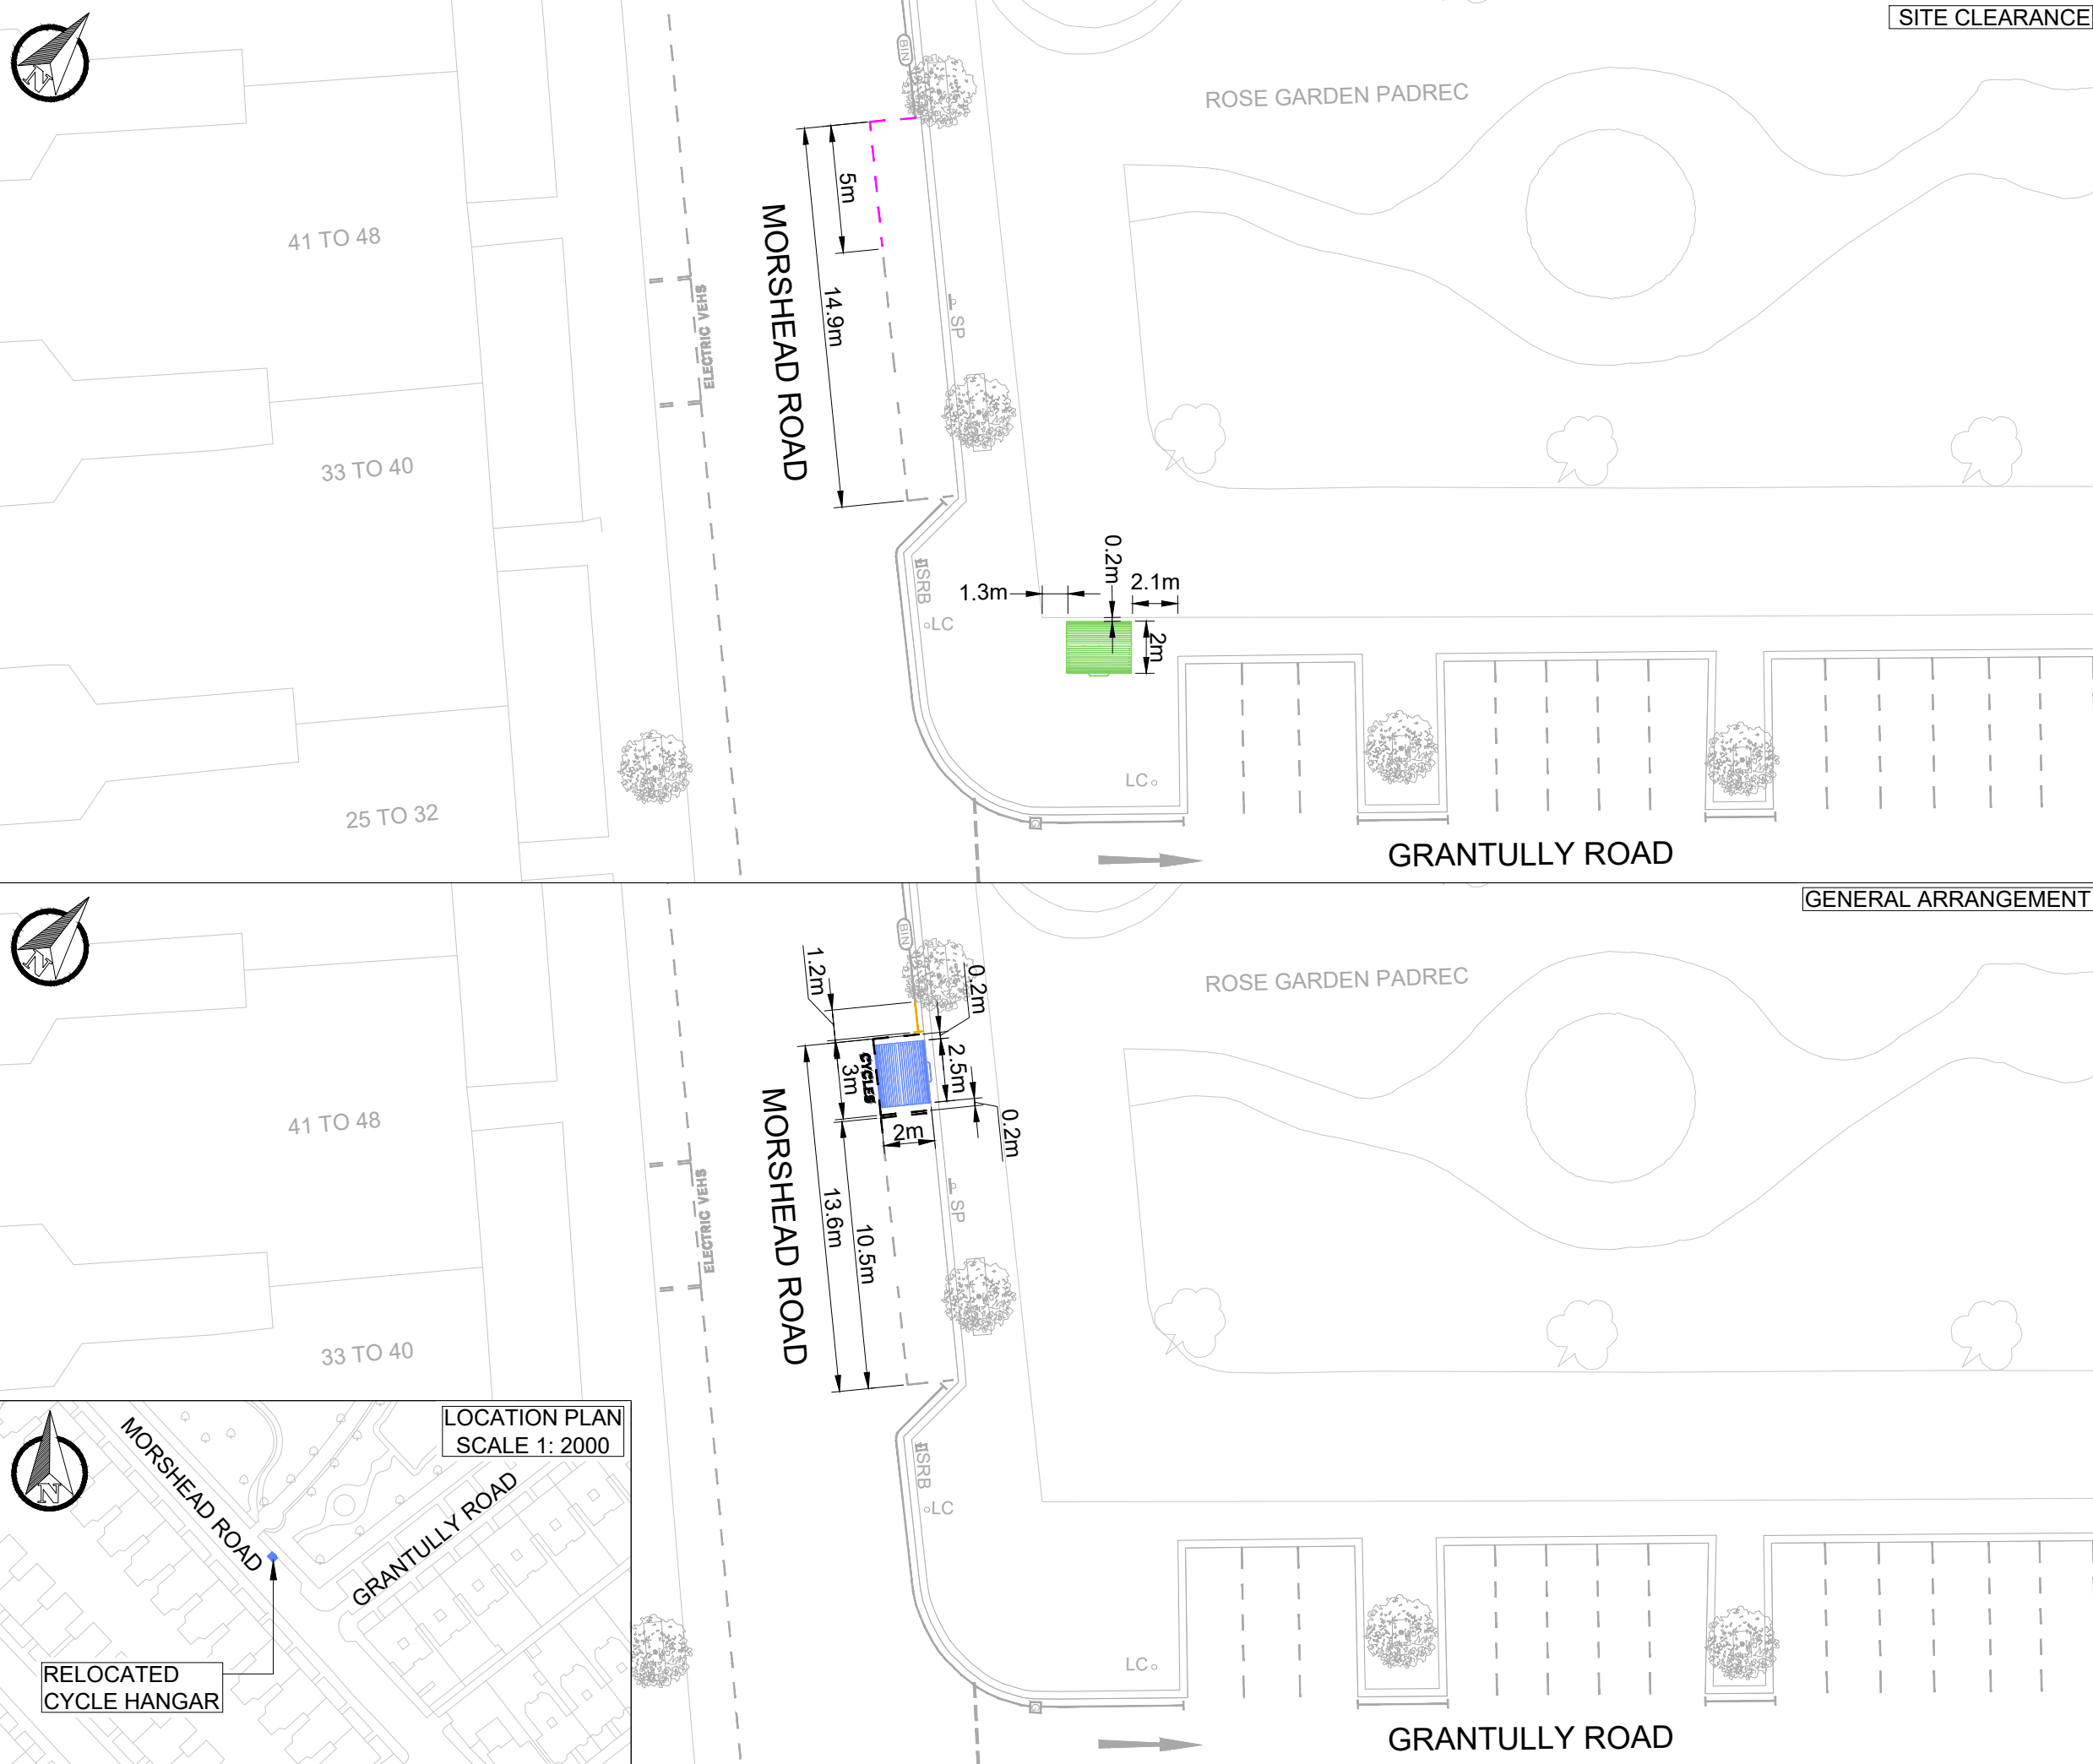

- ### KEY
- EXISTING LINE MARKING
 - EXISTING KERB
 - EXISTING ROAD MARKING TO BE REMOVED
 - PROPOSED PRIMROSE LINE MARKING
 - EXISTING CYCLE HANGAR TO BE REMOVED AND SET ASIDE FOR RELOCATION
 - RELOCATED CYCLE HANGAR ANCHORED TO THE GROUND. FRONT 2 FEET INSTALLED ON FOOTWAY, OVERHANGING KERB BY 150mm
 - PROPOSED WHITE LINE MARKING
 - EXISTING RETROREFLECTIVE SELF RIGHTING BOLLARD
 - EXISTING LAMP COLUMN WITH SIGN FACE
 - EXISTING LAMP COLUMN
 - EXISTING SIGN POST
 - EXISTING GULLY
 - EXISTING TREE AND PIT

S1-P01	21-10-2024	RM	INITIAL ISSUE		
REV	DATE	BY	DESCRIPTION	CHK	APD

DRAWING STATUS: **FEASIBILITY DESIGN**

WSP House, 70 Chancery Lane, London, WC2A, UK
www.fmconway.co.uk www.wsp.com

CLIENT:

City of Westminster

PROJECT: **CYCLE PARKING PROGRAMME - CYCLE HANGARS TRANCHE 5 - BATCH 3**

TITLE: **GRANTULLY ROAD SITE CLEARANCE & GENERAL ARRANGEMENT**

SCALE @ A3	DATE	DESIGN/DRAWN	CHECKED	APPROVED	SHEET
1:250	16-09-2024	RM	AOS	PO	A3
WSP PROJECT NO.	FMC PROJECT NO.	WCC PROJECT NO.			
UK0029995.4927	WWESA3527	C.WD13353.01			
DRAWING No.	REV.				
70117216-WSP-P01-X-DR-HI-100-20	S1-P01				

C:\Users\N\06341\WSP\0365\2024\UK294927 - Wk2407RRT - Cycle Parking Programme - Cycle Hangars Tranche 5 - Batch 3 - 02 WIP\HW Highways\01 Model\01-Feasibility\70117216-WSP-P01-X-DR-HI-100-21-PORCHESTER TERRACE NORTH.dwg 21 Oct. 2024 - 4:31pm



SITE CLEARANCE

GENERAL ARRANGEMENT

LOCATION PLAN
SCALE 1: 2000

RELOCATED
CYCLE HANGAR

- ### KEY
- EXISTING LINE MARKING
 - EXISTING KERB
 - EXISTING ROAD MARKING TO BE REMOVED
 - PROPOSED PRIMROSE LINE MARKING
 - EXISTING CYCLE HANGAR TO BE REMOVED AND SET ASIDE FOR RELOCATION
 - RELOCATED CYCLE HANGAR ANCHORED TO THE GROUND. FRONT 2 FEET INSTALLED ON FOOTWAY, OVERHANGING KERB BY 150mm
 - PROPOSED WHITE LINE MARKING
 - EXISTING RETROREFLECTIVE SELF RIGHTING BOLLARD
 - EXISTING LAMP COLUMN WITH SIGN FACE
 - EXISTING SIGN POST
 - EXISTING GULLY
 - EXISTING SERVICE COVER
 - EXISTING CANNON BOLLARD
 - EXISTING TREE AND PIT

REV	DATE	BY	DESCRIPTION	CHK	APD
S1-P01	21-10-2024	RM	INITIAL ISSUE		

DRAWING STATUS: FEASIBILITY DESIGN

WSP House, 70 Chancery Lane, London, WC2A, UK
www.fmconway.co.uk www.wsp.com

CLIENT: City of Westminster

PROJECT: CYCLE PARKING PROGRAMME - CYCLE HANGARS
TRANCHE 5 - BATCH 3

TITLE: PORCHESTER TERRACE NORTH
SITE CLEARANCE & GENERAL ARRANGEMENT

SCALE @ A3	DATE	DESIGN/DRAWN	CHECKED	APPROVED	SHEET
1:250	16-09-2024	RM	AOS	PO	A3

WSP PROJECT NO.	FMC PROJECT NO.	WCC PROJECT NO.
UK0029995.4927	WWESA3527	C.WD13353.01

DRAWING NO.	REV.
70117216-WSP-P01-X-DR-HI-100-21	S1-P01