

- KEY**
- NO WAITING
Mon-Sat 8.30am - 6.30pm
 - NO WAITING
Mon - Sat 6.30am - 6.30pm
 - NO WAITING
Mon - Fri 8.30am - 6.30pm
 - NO WAITING AT ANY TIME
 - NO LOADING AT ANY TIME
 - EXISTING LINE MARKING
 - PROPOSED LINE MARKINGS
 - R RESIDENTS PARKING BAYS
Mon - Sat 8.30am - 10.00pm
 - D WHITE BADGE DISABLED PARKING BAYS
AT ANY TIME
 - D BLUE BADGE DISABLED PARKING BAYS
AT ANY TIME, MAX STAY 4 HOURS
Mon - Fri 8.30am - 6.30pm
 - PbP PAY BY PHONE PARKING BAYS
Mon - Fri 8.30am - 6.30pm
MAX STAY 4 HOURS
 - MC SOLO MOTORCYCLE PARKING BAYS
AT ANY TIME
 - ONE WAY WORKING
 - NO VEHICLES
Sat 10.00am - 4.00pm
 - PEDESTRIAN ZONE
Mon - Sat 10.00am - 4.00pm

FOR PARKING AND WAITING SCHEDULE TABLE
PLEASE REFER TO SHEET 11

53-P03	26.08.2020	JB	CLIENTS COMMENTS	JCH	JN
53-P02	03.08.2020	JB	OSWAY STREET UPDATED	JCH	JN
53-P01	24.07.2020	JB	INITIAL ISSUE	JCH	JN
REV	DATE	BY	DESCRIPTION	CHK	APD

DRAWING STATUS: **CONSULTATION**



25 Mandela Way, London, SE1 5SZ
www.fmconway.co.uk www.wsp.com

CLIENT



City of Westminster

PROJECT


CHURCH STREET - GREEN SPINE
PUBLIC REALM IMPROVEMENTS

TITLE

EXISTING TRAFFIC MANAGEMENT ORDERS
OVERVIEW


SCALE @ A1	DATE	DESIGNOR/RAWN	CHECKED	APPROVED	SHEET
1:200	26.08.2020	JB	JCH	JN	A1
JOB No.	FMC PROJECT No.	BREF/OSB No.			
70034827	WWESA2052	BR47368			
DRAWING No.					REV.
70034827-WSP-P01-X-DR-HI-1202-00S3-P03					

C:\Users\jch\OneDrive\Documents\WSP\WSP\WSP-P01-X-DR-HI-1202-00S3-P03.dwg 27 Aug 2020 - 10:55am
 This map is reproduced from Ordnance Survey material with the permission of Ordnance Survey on behalf of the Controller of Her Majesty's Stationary Office © Crown copyright. Unauthorised reproduction infringes Crown copyright and may lead to prosecution or civil proceedings. (WCC)LA 100019597

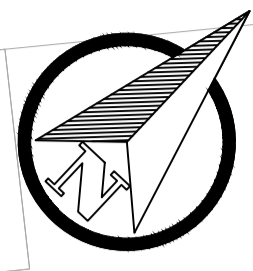

- KEY**
- NO WAITING
Mon-Sat 8:30am - 6:30pm
 - - - NO WAITING
Mon - Sat 6:30am - 6:30pm
 - NO WAITING
Mon - Fri 8:30am - 6:30pm
 - NO WAITING AT ANY TIME
 - NO LOADING AT ANY TIME
 - EXISTING LINE MARKING
 - PROPOSED LINE MARKINGS
 - R RESIDENTS PARKING BAYS
Mon - Sat 8:30am - 10:00pm
 - D WHITE BADGE DISABLED PARKING BAYS
AT ANY TIME
 - D BLUE BADGE DISABLED PARKING BAYS
AT ANY TIME, MAX STAY 4 HOURS
Mon - Fri 8:30am - 6:30pm
 - PbP PAY BY PHONE PARKING BAYS
Mon - Fri 8:30am - 6:30pm
MAX STAY 4 HOURS
 - MC SOLO MOTORCYCLE PARKING BAYS
AT ANY TIME
 - ← ONE WAY WORKING
 - NO VEHICLES
Sat 10:00am - 4:00pm
 - PEDESTRIAN ZONE
Mon - Sat 10:00am - 4:00pm

FOR PARKING AND WAITING SCHEDULE TABLE
PLEASE REFER TO SHEET 11

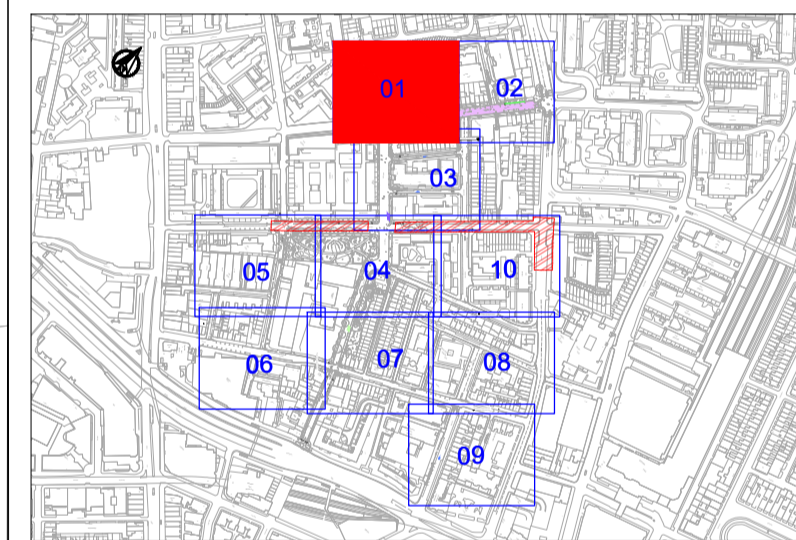

REV	DATE	BY	DESCRIPTION	CHK	APP
S3-P03	26.08.2020	JB	CLIENT COMMENTS	JCH	JN
S3-P02	03.08.2020	JB	CHURCH STREET LAYOUT UPDATE	JCH	JN
S3-P01	24.07.2020	JB	INITIAL ISSUE	JCH	JN

DRAWING STATUS: **CONSULTATION**



PROJECT: **CHURCH STREET - GREEN SPINE
PUBLIC REALM IMPROVEMENTS**


TITLE: **EXISTING TRAFFIC MANAGEMENT ORDERS
SHEET 01 OF 11**

SCALE @ A1	DATE	DESIGNOR/RAWN	CHECKED	APPROVED	SHEET
1:200	26.08.2020	JB	JCH	JN	A1

JOB No.	FMC PROJECT No.	BRIEF/OS No.
70034827	WWESA2052	BR47368

DRAWING No. 70034827-WSP-P01-X-DR-HI-1202-01 SHEET 01 OF 11

C:\Users\jch\OneDrive\Documents\10034827-WSP-P01-X-DR-HI-1202-01.dwg 27 Aug 2020 10:05:50
 This map is reproduced from Ordnance Survey material with the permission of Ordnance Survey on behalf of the Controller of Her Majesty's Stationery Office. Crown copyright. Unauthorised reproduction infringes Crown copyright and may lead to prosecution or civil proceedings. (WCC)LA 100019597

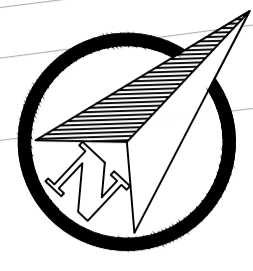

SAMFORD STREET

Nightingale House

The Cockpit Theatre

Health Centre

BOLDERO PLACE


CHURCH STREET

Alfred Atique Market

LISSON GROVE Shelter

- KEY**
- NO WAITING
Mon-Sat 8.30am - 6.30pm
 - - - NO WAITING
Mon - Sat 6.30am - 6.30pm
 - NO WAITING
Mon - Fri 8.30am - 6.30pm
 - NO WAITING AT ANY TIME
 - NO LOADING AT ANY TIME
 - EXISTING LINE MARKING
 - PROPOSED LINE MARKINGS
 - R RESIDENTS PARKING BAYS
Mon - Sat 8.30am - 10.00pm
 - D WHITE BADGE DISABLED PARKING BAYS
AT ANY TIME
 - D BLUE BADGE DISABLED PARKING BAYS
AT ANY TIME, MAX STAY 4 HOURS
Mon - Fri 8.30am - 6.30pm
 - PbP PAY BY PHONE PARKING BAYS
Mon - Fri 8.30am - 6.30pm
MAX STAY 4 HOURS
 - MC SOLO MOTORCYCLE PARKING BAYS
AT ANY TIME
 - ← ONE WAY WORKING
 - NO VEHICLES
Sat 10.00am - 4.00pm
 - PEDESTRIAN ZONE
Mon - Sat 10.00am - 4.00pm

FOR PARKING AND WAITING SCHEDULE TABLE
PLEASE REFER TO SHEET 11

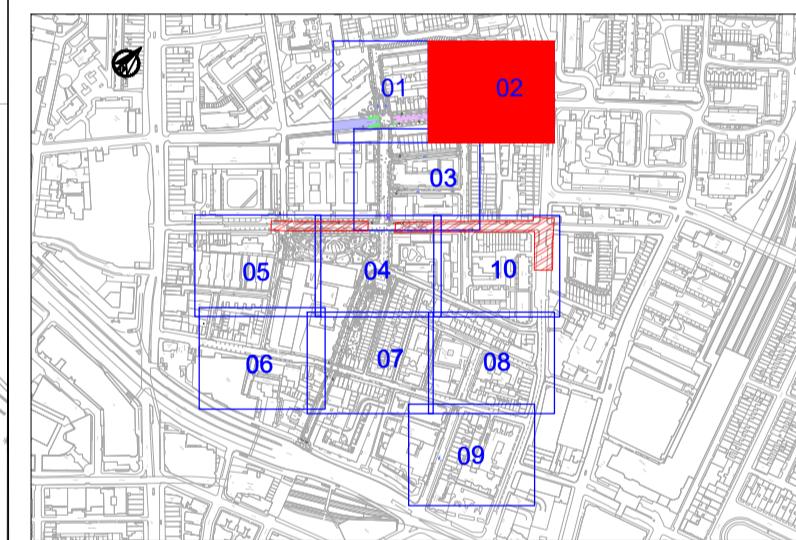

REV	DATE	BY	DESCRIPTION	CHK	APD
S3-P03	26.08.2020	JB	CLIENT'S COMMENTS	JCH	JN
S3-P02	03.08.2020	JB	COSSWAY STREET LAYOUT UPDATE	JCH	JN
S3-P01	24.07.2020	JB	INITIAL ISSUE	JCH	JN

DRAWING STATUS
CONSULTATION

25 Mandala Way, London, SE1 5SZ
www.fmconway.co.uk www.wsp.com



PROJECT
CHURCH STREET - GREEN SPINE
PUBLIC REALM IMPROVEMENTS



TITLE
EXISTING TRAFFIC MANAGEMENT ORDERS
SHEET 02 OF 11

SCALE @ A1	DATE	DESIGNOR/RAWN	CHECKED	APPROVED	SHEET
1:200	26.08.2020	JB	JCH	JN	A1

JOB No.	FMC PROJECT No.	BREF/OSR No.
70034827	WWESA2052	BR47368


DRAWING No. 70034827-WSP-P01-X-DR-HI-1202-02S3-P03

This map is reproduced from Ordnance Survey material with the permission of Ordnance Survey on behalf of the Controller of Her Majesty's Stationery Office. Crown copyright. Unauthorised reproduction infringes Crown copyright and may lead to prosecution or civil proceedings. (WCC) LA 100019597

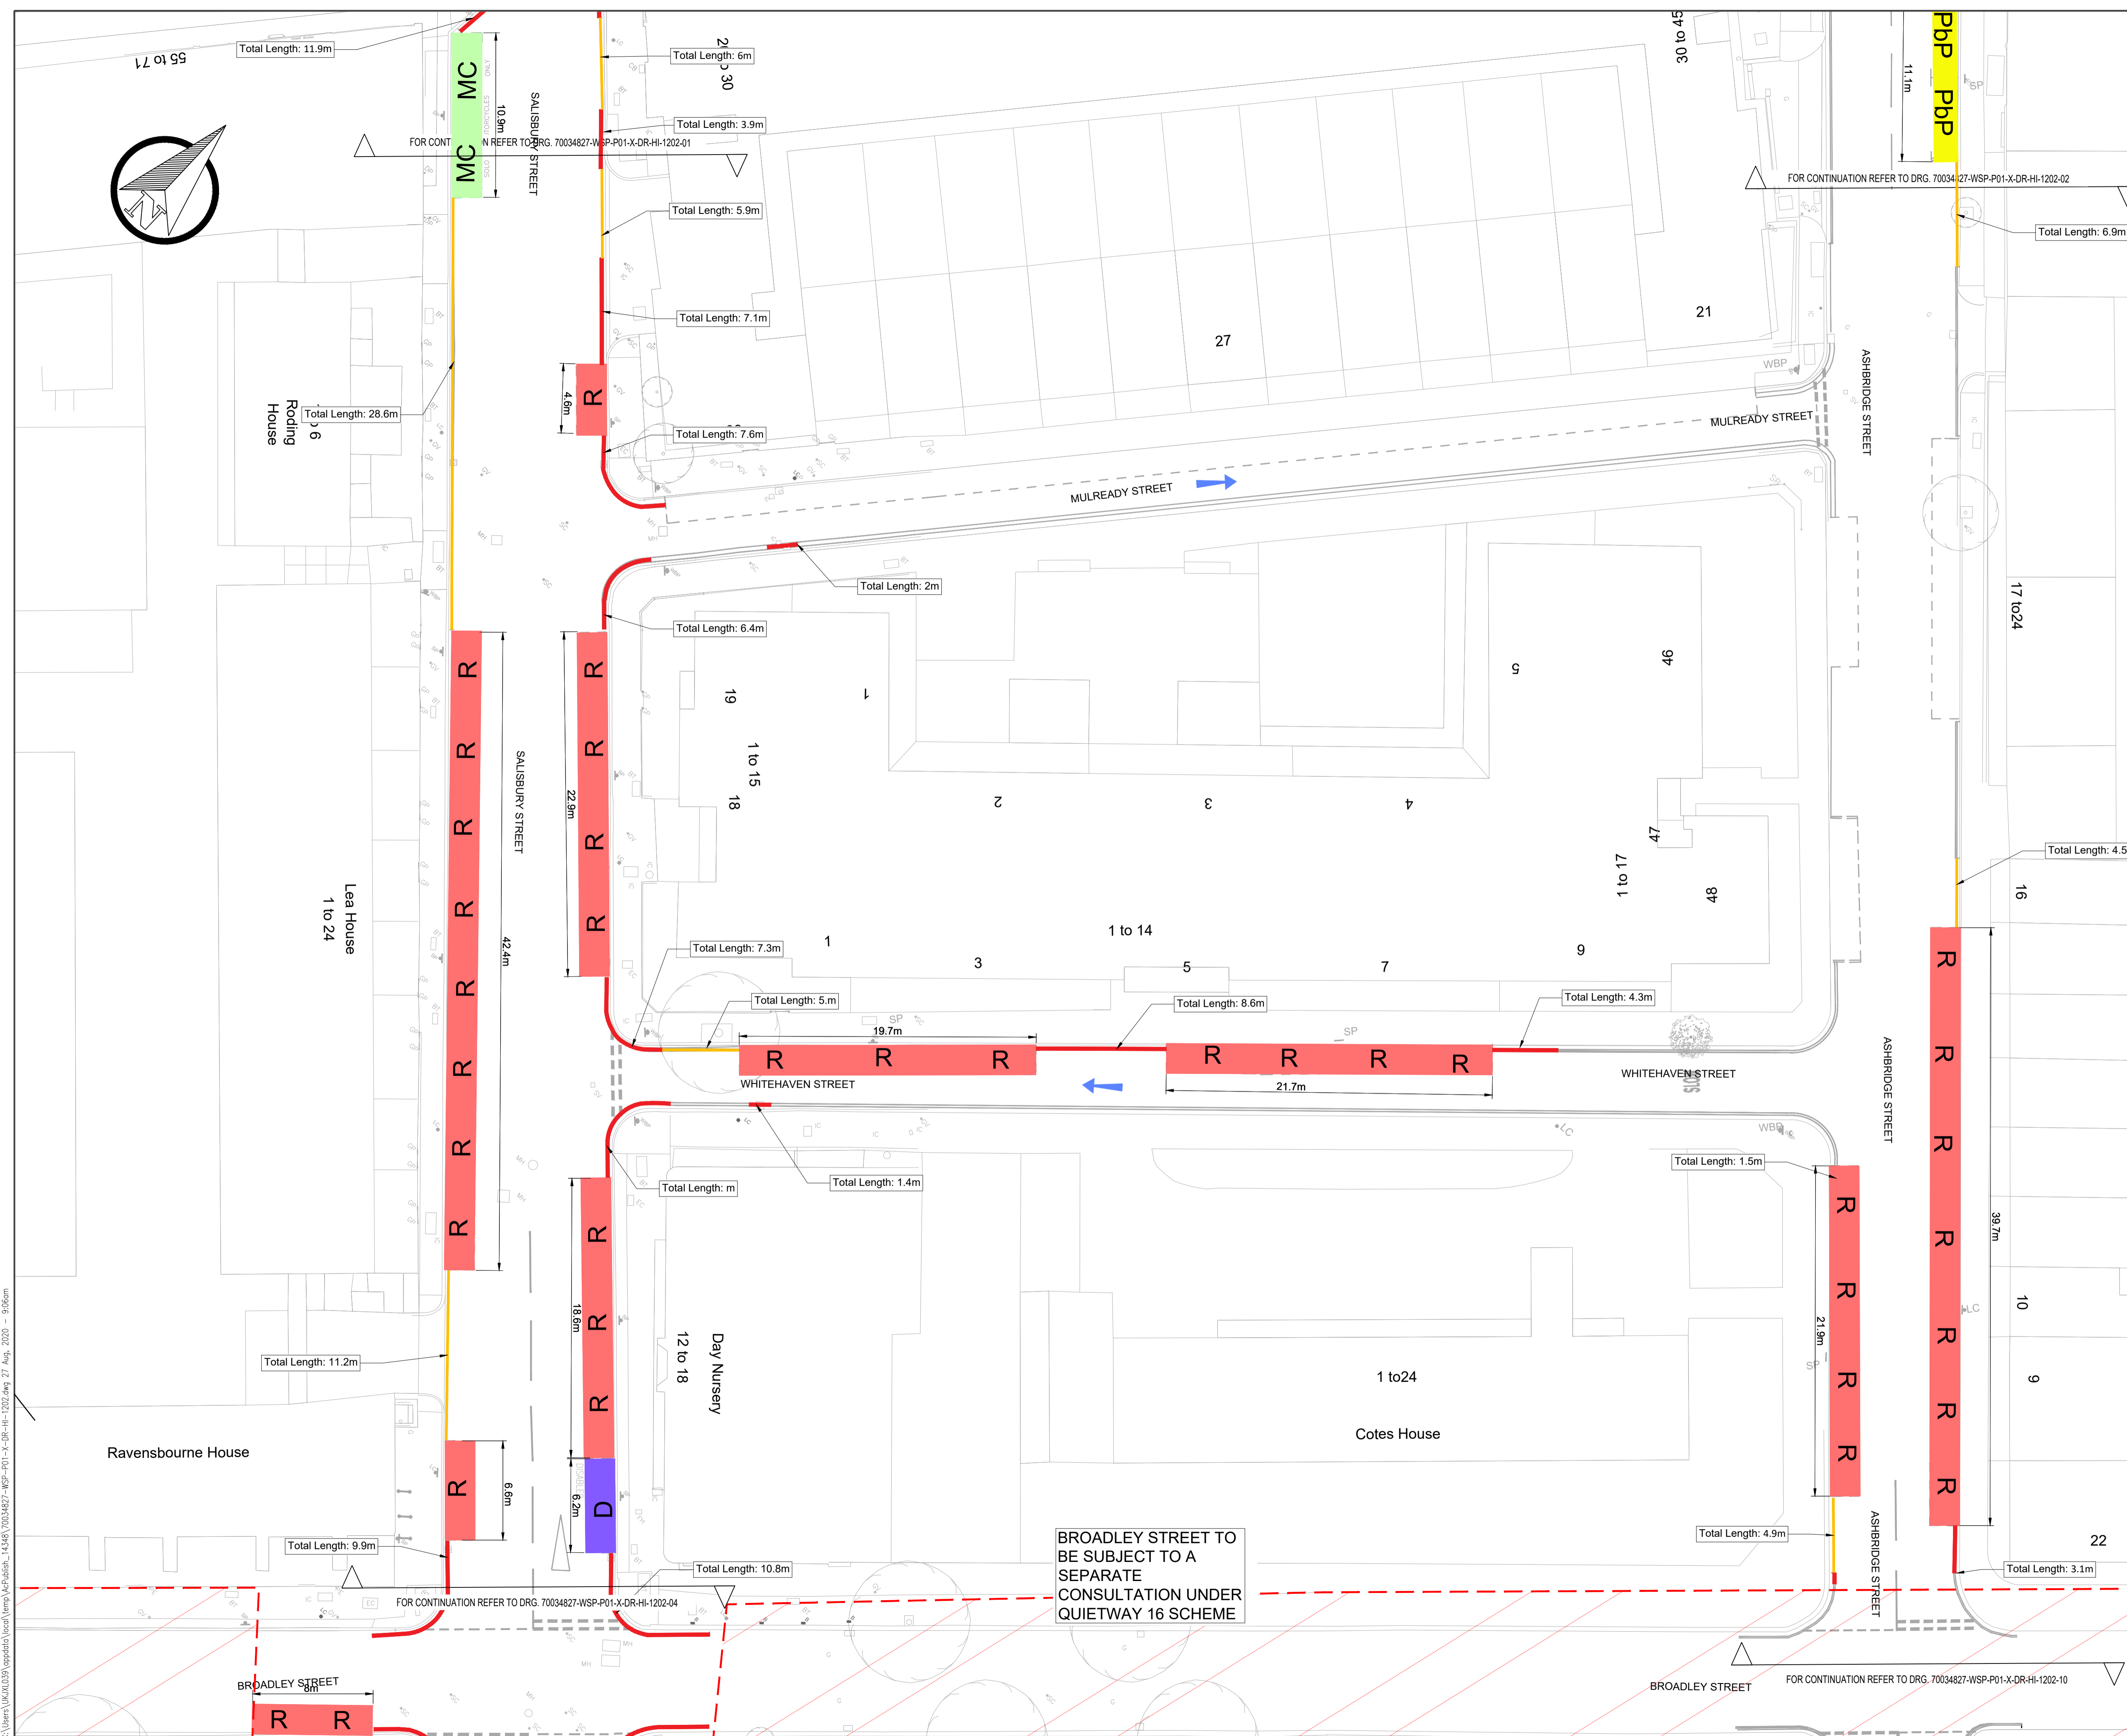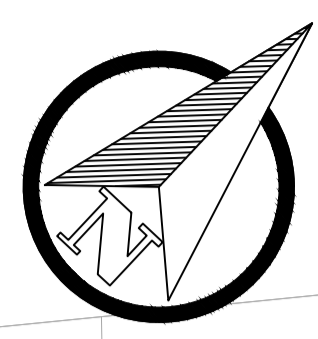

- KEY**
- NO WAITING
Mon-Sat 8:30am - 6:30pm
 - - - NO WAITING
Mon - Sat 6:30am - 6:30pm
 - NO WAITING
Mon - Fri 8:30am - 6:30pm
 - NO WAITING AT ANY TIME
 - NO LOADING AT ANY TIME
 - EXISTING LINE MARKING
 - PROPOSED LINE MARKINGS
 - R RESIDENTS PARKING BAYS
Mon - Sat 8:30am - 10:00pm
 - D WHITE BADGE DISABLED PARKING BAYS
AT ANY TIME
 - D BLUE BADGE DISABLED PARKING BAYS
AT ANY TIME, MAX STAY 4 HOURS
Mon - Fri 8:30am - 6:30pm
 - PbP PAY BY PHONE PARKING BAYS
Mon - Fri 8:30am - 6:30pm
MAX STAY 4 HOURS
 - MC SOLO MOTORCYCLE PARKING BAYS
AT ANY TIME
 - ← ONE WAY WORKING
 - NO VEHICLES
Sat 10:00am - 4:00pm
 - PEDESTRIAN ZONE
Mon - Sat 10:00am - 4:00pm

FOR PARKING AND WAITING SCHEDULE TABLE
PLEASE REFER TO SHEET 11

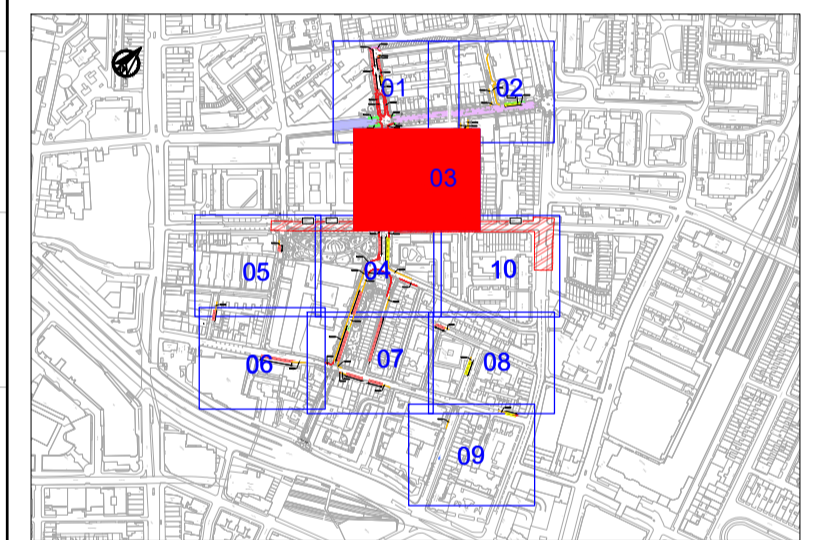

REV	DATE	BY	DESCRIPTION	CHK	APP
S3-P03	26.08.2020	JB	CLIENT'S COMMENTS	JCH	JN
S3-P02	03.08.2020	JB	COSWAY STREET LAYOUT UPDATE	JCH	JN
S3-P01	24.07.2020	JB	INITIAL ISSUE	JCH	JN

DRAWING STATUS: **CONSULTATION**

25 Mandela Way, London, SE1 5SZ
www.fmconway.co.uk www.wsp.com

City of Westminster

PROJECT: CHURCH STREET - GREEN SPINE
PUBLIC REALM IMPROVEMENTS

TITLE: EXISTING TRAFFIC MANAGEMENT ORDERS
SHEET 03 OF 11


SCALE @ A1	DATE	DESIGNOR/RAWN	CHECKED	APPROVED	SHEET
1:200	26.08.2020	JB	JCH	JN	A1
JOB No:	FMC PROJECT No:	REF/FORM No:			
70034827	VVWESA2052	BR47368			
DRAWING No:	REV:				
70034827-WSP-P01-X-DR-HI-1202-03	S3-P03				

BROADLEY STREET TO BE SUBJECT TO A SEPARATE CONSULTATION UNDER QUIETWAY 16 SCHEME

C:\Users\jch\OneDrive\Documents\14348\70034827-WSP-P01-X-DR-HI-1202-03.dwg 27 Aug 2020 10:08:08
 This map is reproduced from Ordnance Survey material with the permission of Ordnance Survey on behalf of the Controller of Her Majesty's Stationery Office © Crown copyright. Unauthorised reproduction infringes Crown copyright and may lead to prosecution or civil proceedings. (WCC)LA 100019597


BROADLEY STREET TO BE SUBJECT TO A SEPARATE CONSULTATION UNDER QUIETWAY 16 SCHEME

BROADLEY STREET TO BE SUBJECT TO A SEPARATE CONSULTATION UNDER QUIETWAY 16 SCHEME

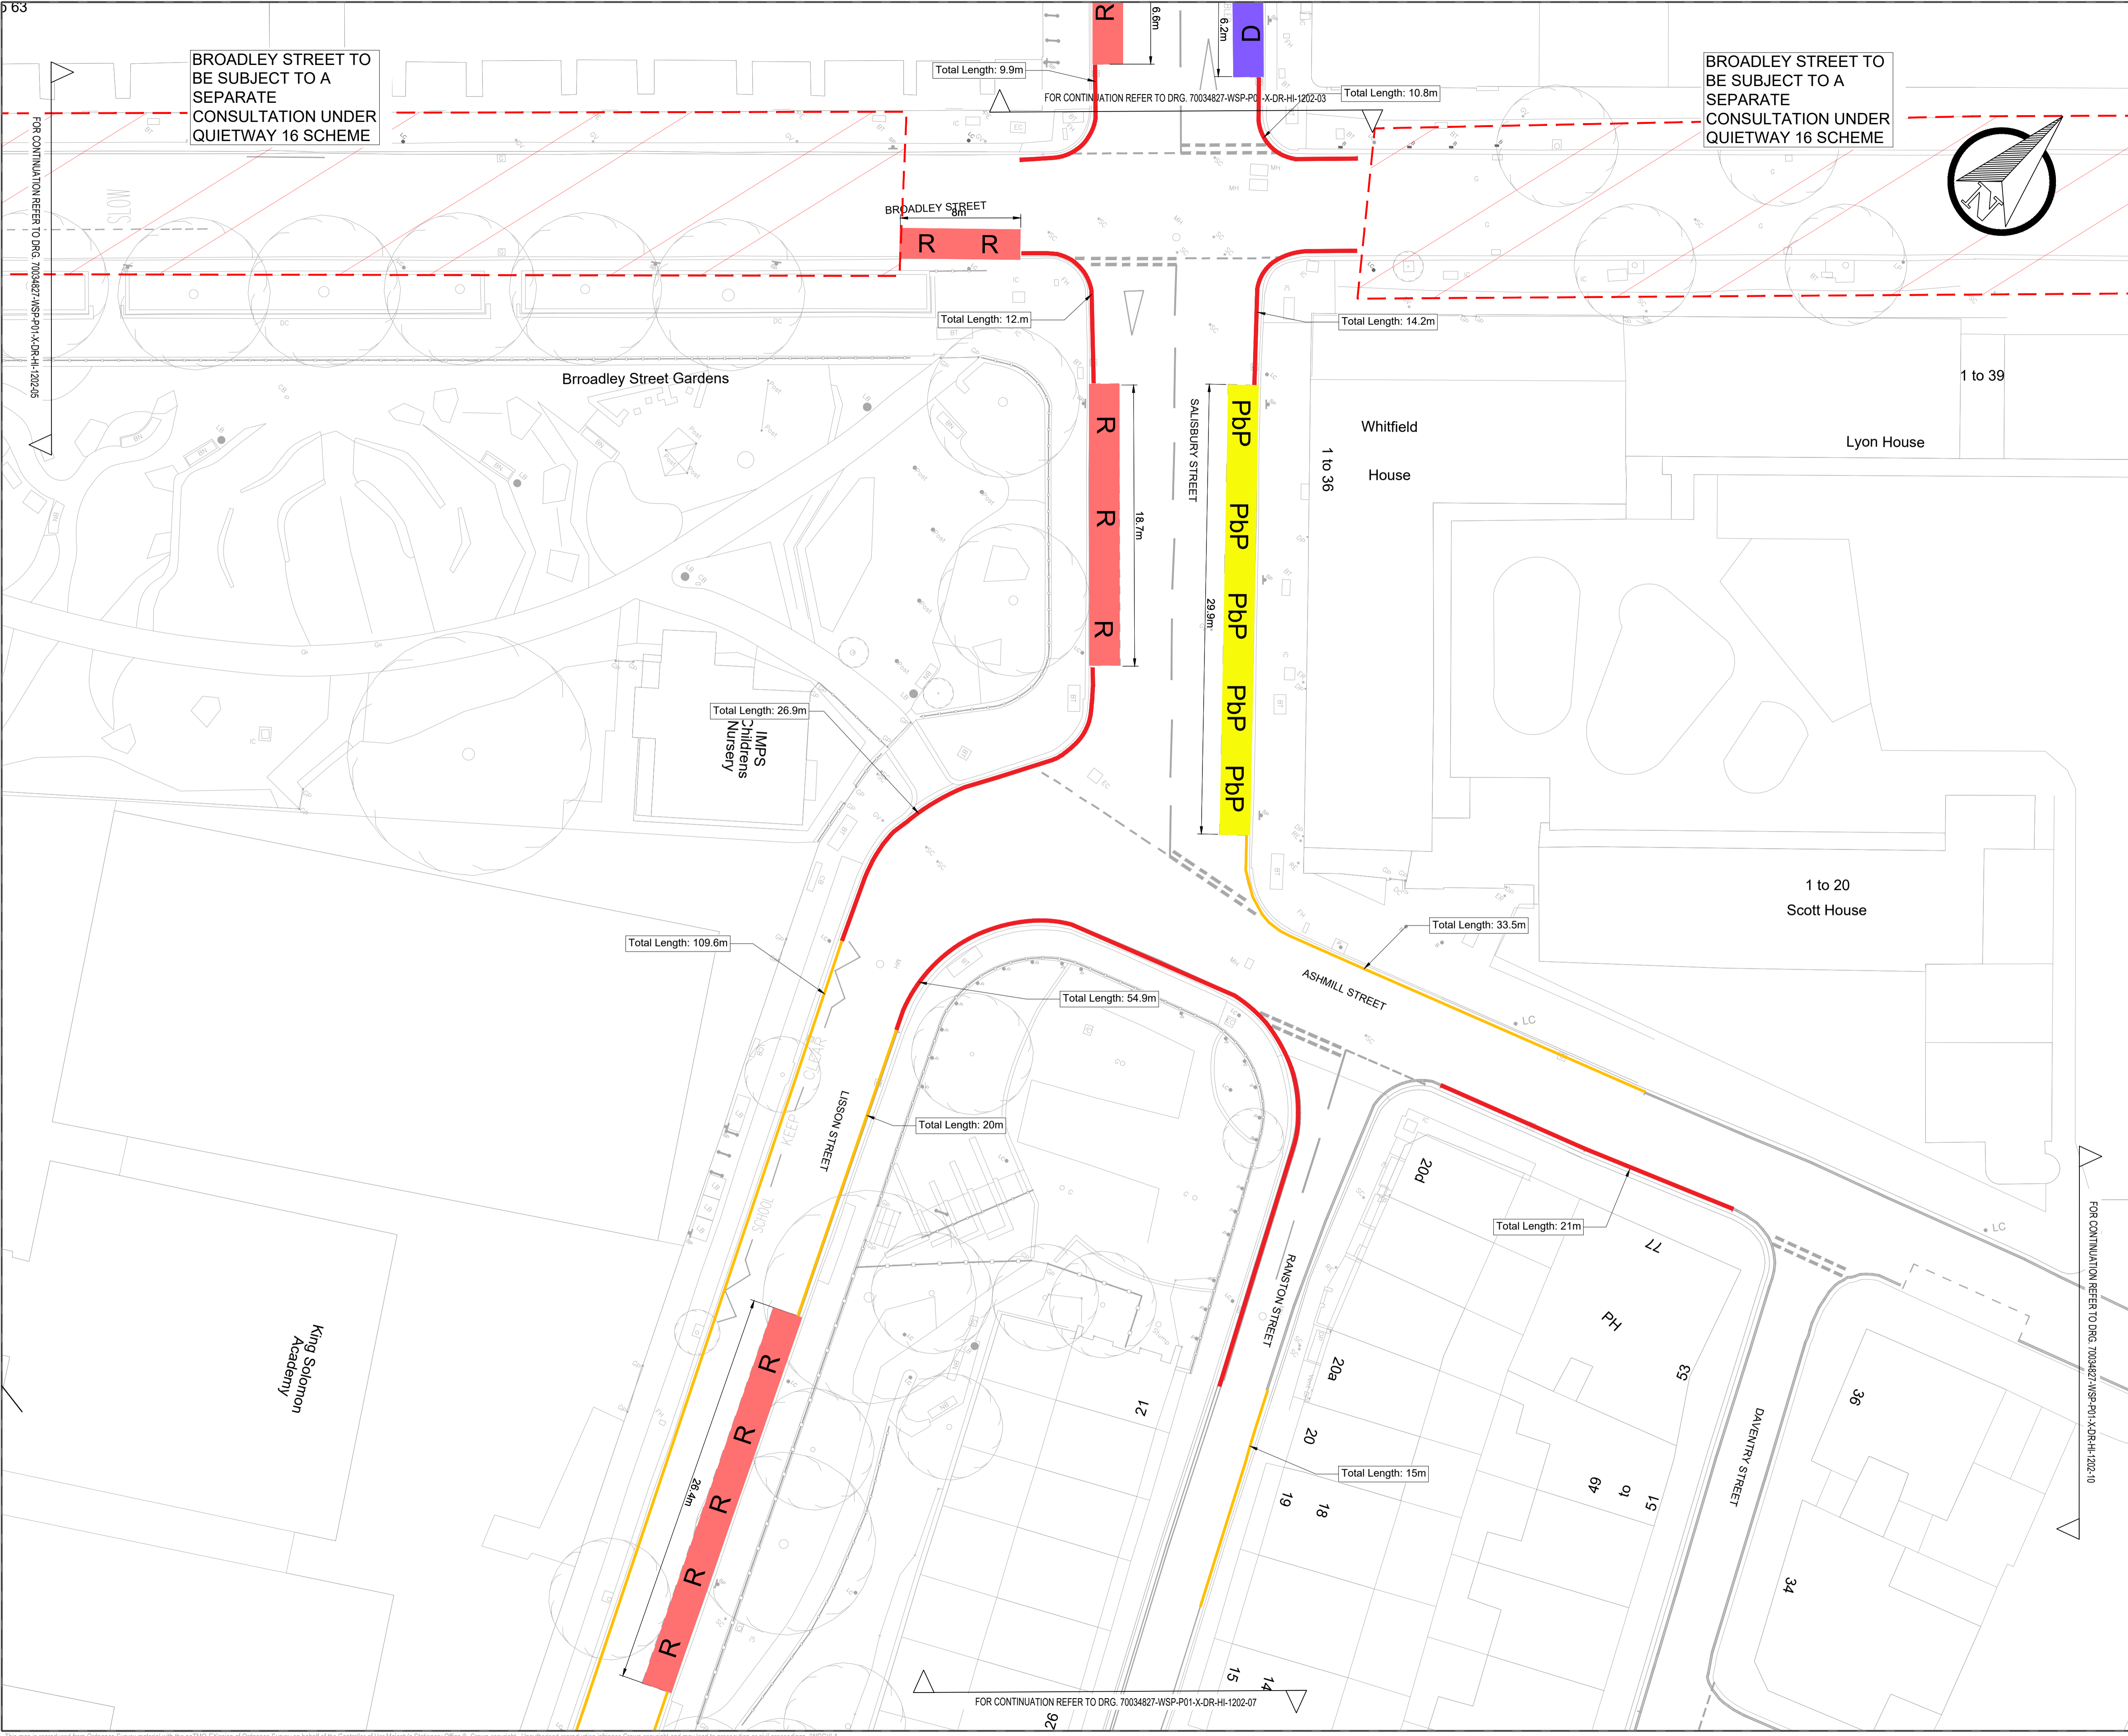

- KEY**
- NO WAITING Mon-Sat 8.30am - 6.30pm
 - NO WAITING Mon - Sat 6.30am - 6.30pm
 - NO WAITING Mon - Fri 8.30am - 6.30pm
 - NO WAITING AT ANY TIME
 - NO LOADING AT ANY TIME
 - EXISTING LINE MARKING
 - PROPOSED LINE MARKINGS
 - R** RESIDENTS PARKING BAYS Mon - Sat 8.30am - 10.00pm
 - D** WHITE BADGE DISABLED PARKING BAYS AT ANY TIME
 - D** BLUE BADGE DISABLED PARKING BAYS AT ANY TIME, MAX STAY 4 HOURS Mon - Fri 8.30am - 6.30pm
 - PbP** PAY BY PHONE PARKING BAYS Mon - Fri 8.30am - 6.30pm MAX STAY 4 HOURS
 - MC** SOLO MOTORCYCLE PARKING BAYS AT ANY TIME
 - ONE WAY WORKING
 - NO VEHICLES Sat 10.00am - 4.00pm
 - PEDESTRIAN ZONE Mon - Sat 10.00am - 4.00pm

FOR PARKING AND WAITING SCHEDULE TABLE PLEASE REFER TO SHEET 11

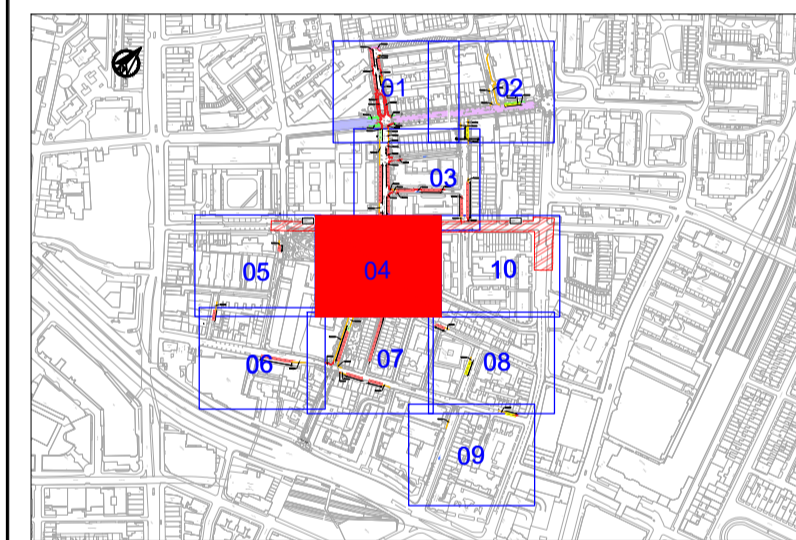

REV	DATE	BY	DESCRIPTION	CHK	APD
S3-P03	26.08.2020	JB	CLIENTS COMMENTS	JCH	JN
S3-P02	03.08.2020	JB	COSWAY STREET LAYOUT UPDATE	JCH	JN
S3-P01	24.07.2020	JB	INITIAL ISSUE	JCH	JN

DRAWING STATUS

CONSULTATION

25 Mandela Way, London, SE1 5SZ
www.fmconway.co.uk www.wsp.com



PROJECT

CHURCH STREET - GREEN SPINE
PUBLIC REALM IMPROVEMENTS

TITLE

EXISTING TRAFFIC MANAGEMENT ORDERS
SHEET 04 OF 11


SCALE @ A1	DATE	DESIGNOR/RAIN	CHECKED	APPROVED	SHEET
1:200	26.08.2020	JB	JCH	JN	A1
JOB No:	FMC PROJECT No:	BREF/DOB No:			
70034827	VVWESA2052	BR47368			
DRAWING No:					REV:
70034827-WSP-P01-X-DR-HI-1202-04-S3-P03					

C:\Users\jch\OneDrive\Documents\14348\70034827-WSP-P01-X-DR-HI-1202-04-S3-P03.dwg 27 Aug 2020 - 10:08am
 This map is reproduced from Ordnance Survey material with the permission of Ordnance Survey on behalf of the Controller of Her Majesty's Stationery Office © Crown copyright. Unauthorised reproduction infringes Crown copyright and may lead to prosecution or civil proceedings. (WCC)JLA 100019597



- KEY**
- NO WAITING
Mon-Sat 8.30am - 6.30pm
 - - - NO WAITING
Mon - Sat 6.30am - 6.30pm
 - NO WAITING
Mon - Fri 8.30am - 6.30pm
 - NO WAITING AT ANY TIME
 - NO LOADING AT ANY TIME
 - EXISTING LINE MARKING
 - PROPOSED LINE MARKINGS
 - R RESIDENTS PARKING BAYS
Mon - Sat 8.30am - 10.00pm
 - D WHITE BADGE DISABLED PARKING BAYS
AT ANY TIME
 - D BLUE BADGE DISABLED PARKING BAYS
AT ANY TIME, MAX STAY 4 HOURS
Mon - Fri 8.30am - 6.30pm
 - PbP PAY BY PHONE PARKING BAYS
Mon - Fri 8.30am - 6.30pm
MAX STAY 4 HOURS
 - MC SOLO MOTORCYCLE PARKING BAYS
AT ANY TIME
 - ← ONE WAY WORKING
 - NO VEHICLES
Sat 10.00am - 4.00pm
 - PEDESTRIAN ZONE
Mon - Sat 10.00am - 4.00pm

FOR PARKING AND WAITING SCHEDULE TABLE
PLEASE REFER TO SHEET 11

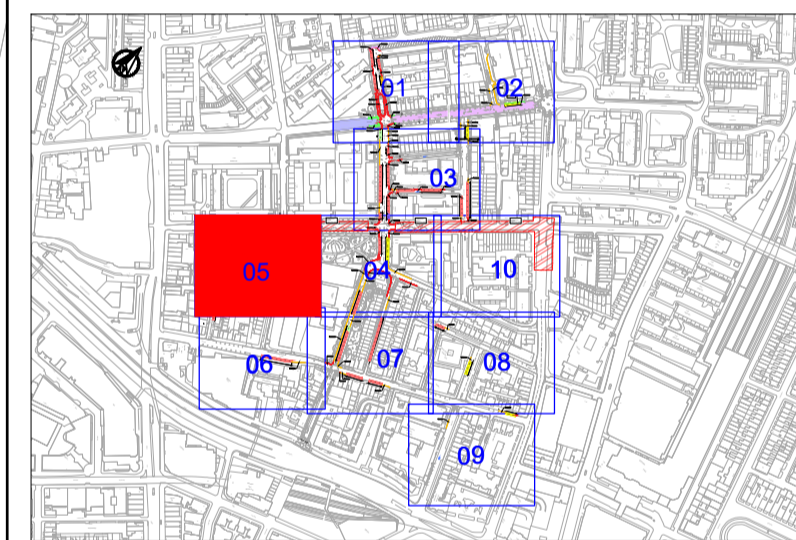

REV	DATE	BY	DESCRIPTION	CHK	APD
S3-P03	26.08.2020	JB	CLIENT'S COMMENTS	JCH	JN
S3-P02	03.08.2020	JB	COSWAY STREET LAYOUT UPDATE	JCH	JN
S3-P01	24.07.2020	JB	INITIAL ISSUE	JCH	JN

DRAWING STATUS

CONSULTATION

25 Mandela Way, London, SE1 5SZ
www.fmconway.co.uk www.wsp.com

City of Westminster

PROJECT

CHURCH STREET - GREEN SPINE
PUBLIC REALM IMPROVEMENTS

TITLE

EXISTING TRAFFIC MANAGEMENT ORDERS
SHEET 05 OF 11


SCALE @ A1	DATE	DESIGNOR/RAWN	CHECKED	APPROVED	SHEET
1:200	26.08.2020	JB	JCH	JN	A1
JOB No:	FMC PROJECT No:	BREF/OSR No:			
70034827	WWESA2052	BR47368			
DRAWING No:					REV:
70034827-WSP-P01-X-DR-HI-1202-05					S3-P03

C:\Users\100010039\AppData\Local\Temp\14348\70034827-WSP-P01-X-DR-HI-1202-06.dwg 27 Aug 2020 - 10:08:00
 This map is reproduced from Ordnance Survey material with the permission of Her Majesty's Stationery Office © Crown copyright. Unauthorised reproduction infringes Crown copyright and may lead to prosecution or civil proceedings. (WCC)LA 100019597



- KEY**
- NO WAITING
Mon-Sat 8:30am - 6:30pm
 - - - - NO WAITING
Mon - Sat 6:30am - 6:30pm
 - NO WAITING
Mon - Fri 8:30am - 6:30pm
 - NO WAITING AT ANY TIME
 - NO LOADING AT ANY TIME
 - EXISTING LINE MARKING
 - PROPOSED LINE MARKINGS
 - R RESIDENTS PARKING BAYS
Mon - Sat 8:30am - 10:00pm
 - D WHITE BADGE DISABLED PARKING BAYS
AT ANY TIME
 - D BLUE BADGE DISABLED PARKING BAYS
AT ANY TIME, MAX STAY 4 HOURS
Mon - Fri 8:30am - 6:30pm
 - PbP PAY BY PHONE PARKING BAYS
Mon - Fri 8:30am - 6:30pm
MAX STAY 4 HOURS
 - MC SOLO MOTORCYCLE PARKING BAYS
AT ANY TIME
 - ← ONE WAY WORKING
 - NO VEHICLES
Sat 10:00am - 4:00pm
 - PEDESTRIAN ZONE
Mon - Sat 10:00am - 4:00pm

FOR PARKING AND WAITING SCHEDULE TABLE
PLEASE REFER TO SHEET 11

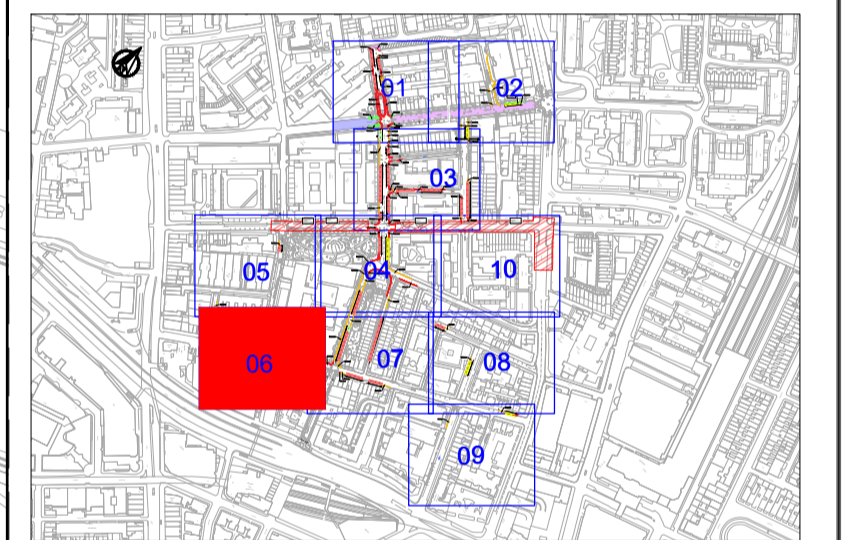

REV	DATE	BY	DESCRIPTION	CHK	APP
S3-P03	26.08.2020	JB	CLIENT'S COMMENTS	JCH	JN
S3-P02	03.08.2020	JB	COUSWAY STREET LAYOUT UPDATE	JCH	JN
S3-P01	24.07.2020	JB	INITIAL ISSUE	JCH	JN

DRAWING STATUS: **CONSULTATION**



City of Westminster


PROJECT
CHURCH STREET - GREEN SPINE
PUBLIC REALM IMPROVEMENTS

TITLE
EXISTING TRAFFIC MANAGEMENT ORDERS
SHEET 06 OF 11

SCALE @ A1	DATE	DESIGNOR/RAWN	CHECKED	APPROVED	SHEET
1:200	26.08.2020	JB	JCH	JN	A1
JOB No:	FMC PROJECT No:	BREF/OSR No:			
70034827	WWESA2052	BR47368			
DRAWING No:	REV:				
70034827-WSP-P01-X-DR-HI-1202-06	S3-P03				


This map is reproduced from Ordnance Survey material with the permission of the Controller of Her Majesty's Stationery Office © Crown copyright. Unauthorised reproduction infringes Crown copyright and may lead to prosecution or civil proceedings. (WCC) LA 100019597

FOR CONTINUATION REFER TO DRG. 70034827-WSP-P01-X-DR-HI-1202-04

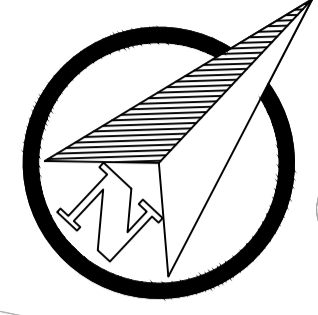

- KEY**
- NO WAITING
Mon-Sat 8.30am - 6.30pm
 - - - NO WAITING
Mon - Sat 6.30am - 6.30pm
 - NO WAITING
Mon - Fri 8.30am - 6.30pm
 - NO WAITING AT ANY TIME
 - NO LOADING AT ANY TIME
 - EXISTING LINE MARKING
 - PROPOSED LINE MARKINGS
 - R RESIDENTS PARKING BAYS
Mon - Sat 8.30am - 10.00pm
 - D WHITE BADGE DISABLED PARKING BAYS
AT ANY TIME
 - D BLUE BADGE DISABLED PARKING BAYS
AT ANY TIME, MAX STAY 4 HOURS
Mon - Fri 8.30am - 6.30pm
 - PbP PAY BY PHONE PARKING BAYS
Mon - Fri 8.30am - 6.30pm
MAX STAY 4 HOURS
 - MC SOLO MOTORCYCLE PARKING BAYS
AT ANY TIME
 - ← ONE WAY WORKING
 - NO VEHICLES
Sat 10.00am - 4.00pm
 - PEDESTRIAN ZONE
Mon - Sat 10.00am - 4.00pm

FOR PARKING AND WAITING SCHEDULE TABLE
PLEASE REFER TO SHEET 11

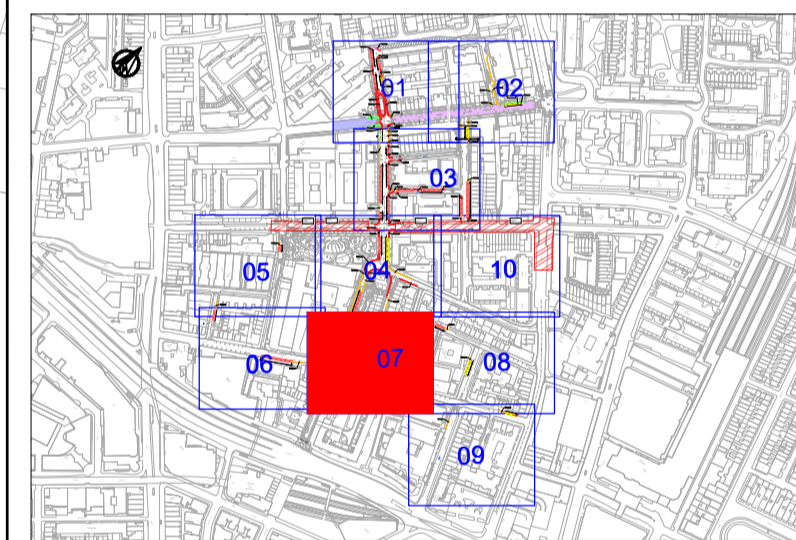

REV	DATE	BY	DESCRIPTION	CHK	APD
S3-P03	26.08.2020	JB	CLIENTS COMMENTS	JCH	JN
S3-P02	03.08.2020	JB	COSWAY STREET LAYOUT UPDATE	JCH	JN
S3-P01	24.07.2020	JB	INITIAL ISSUE	JCH	JN

DRAWING STATUS

CONSULTATION

25 Mandela Way, London, SE1 5SZ
www.fmconway.co.uk www.wsp.com



PROJECT
CHURCH STREET - GREEN SPINE
PUBLIC REALM IMPROVEMENTS

TITLE
EXISTING TRAFFIC MANAGEMENT ORDERS
SHEET 07 OF 11

SCALE @ A1	DATE	DESIGNOR/DRAWN	CHECKED	APPROVED	SHEET
1:200	26.08.2020	JB	JCH	JN	A1

JOB No.	FMC PROJECT No.	BREF/OSR No.
70034827	VVWESA2052	BR47368


DRAWING No. 70034827-WSP-P01-X-DR-HI-1202-07 S3-P03

C:\Users\100101039\AppData\Local\Temp\14348\70034827-WSP-P01-X-DR-HI-1202.dwg 27 Aug 2020 - 10:05am
 This map is reproduced from Ordnance Survey material with the permission of Ordnance Survey on behalf of the Controller of Her Majesty's Stationery Office © Crown copyright. Unauthorised reproduction infringes Crown copyright and may lead to prosecution or civil proceedings. (WCC)LA 100019597



- KEY**
- NO WAITING
Mon-Sat 8.30am - 6.30pm
 - - - NO WAITING
Mon - Sat 6.30am - 6.30pm
 - NO WAITING
Mon - Fri 8.30am - 6.30pm
 - NO WAITING AT ANY TIME
 - NO LOADING AT ANY TIME
 - EXISTING LINE MARKING
 - PROPOSED LINE MARKINGS
 - R RESIDENTS PARKING BAYS
Mon - Sat 8.30am - 10.00pm
 - D WHITE BADGE DISABLED PARKING BAYS
AT ANY TIME
 - D BLUE BADGE DISABLED PARKING BAYS
AT ANY TIME, MAX STAY 4 HOURS
Mon - Fri 8.30am - 6.30pm
 - PpP PAY BY PHONE PARKING BAYS
Mon - Fri 8.30am - 6.30pm
MAX STAY 4 HOURS
 - MC SOLO MOTORCYCLE PARKING BAYS
AT ANY TIME
 - ← ONE WAY WORKING
 - NO VEHICLES
Sat 10.00am - 4.00pm
 - PEDESTRIAN ZONE
Mon - Sat 10.00am - 4.00pm

FOR PARKING AND WAITING SCHEDULE TABLE
PLEASE REFER TO SHEET 11

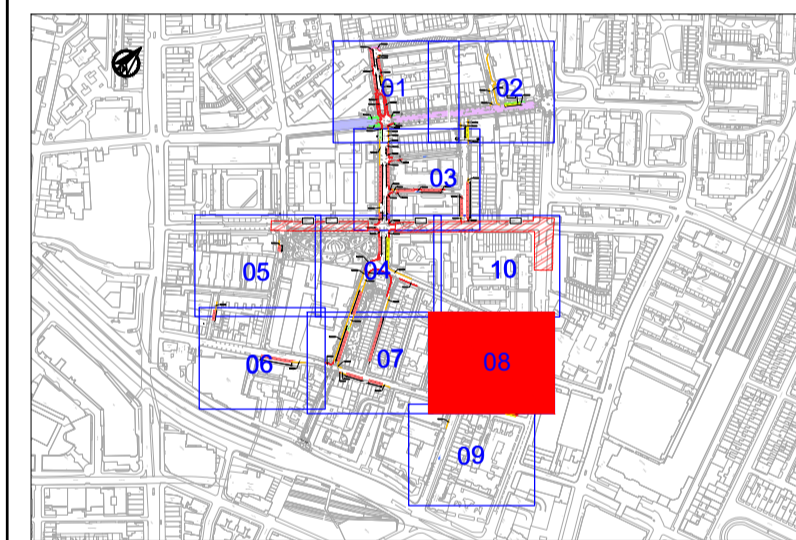

REV	DATE	BY	DESCRIPTION	CHK	APP
S3-P03	26.08.2020	JB	CLIENT'S COMMENTS	JCH	JN
S3-P02	03.08.2020	JB	COSWAY STREET LAYOUT UPDATE	JCH	JN
S3-P01	24.07.2020	JB	INITIAL ISSUE	JCH	JN

DRAWING STATUS: **CONSULTATION**

25 Mandela Way, London, SE1 5SZ
www.fmconway.co.uk www.wsp.com

City of Westminster

PROJECT
CHURCH STREET - GREEN SPINE
PUBLIC REALM IMPROVEMENTS



TITLE
EXISTING TRAFFIC MANAGEMENT ORDERS
SHEET 08 OF 11

SCALE @ A1	DATE	DESIGNOR/RAWN	CHECKED	APPROVED	SHEET
1:200	26.08.2020	JB	JCH	JN	A1


JOB No.	FMC PROJECT No.	BREF/OS No.
70034827	WWESA2052	BR47368

DRAWING No. **70034827-WSP-P01-X-DR-HI-1202-08-S3-P03**

C:\Users\jdc\OneDrive\Documents\Projects\Westminster\14348\70034827-WSP-P01-X-DR-HI-1202-08-S3-P03.dwg 27 Aug 2020 10:58:58
 This map is reproduced from Ordnance Survey material with the permission of the Controller of Her Majesty's Stationery Office © Crown copyright. Unauthorised reproduction infringes Crown copyright and may lead to prosecution or civil proceedings. (WCC)/LA 100019597

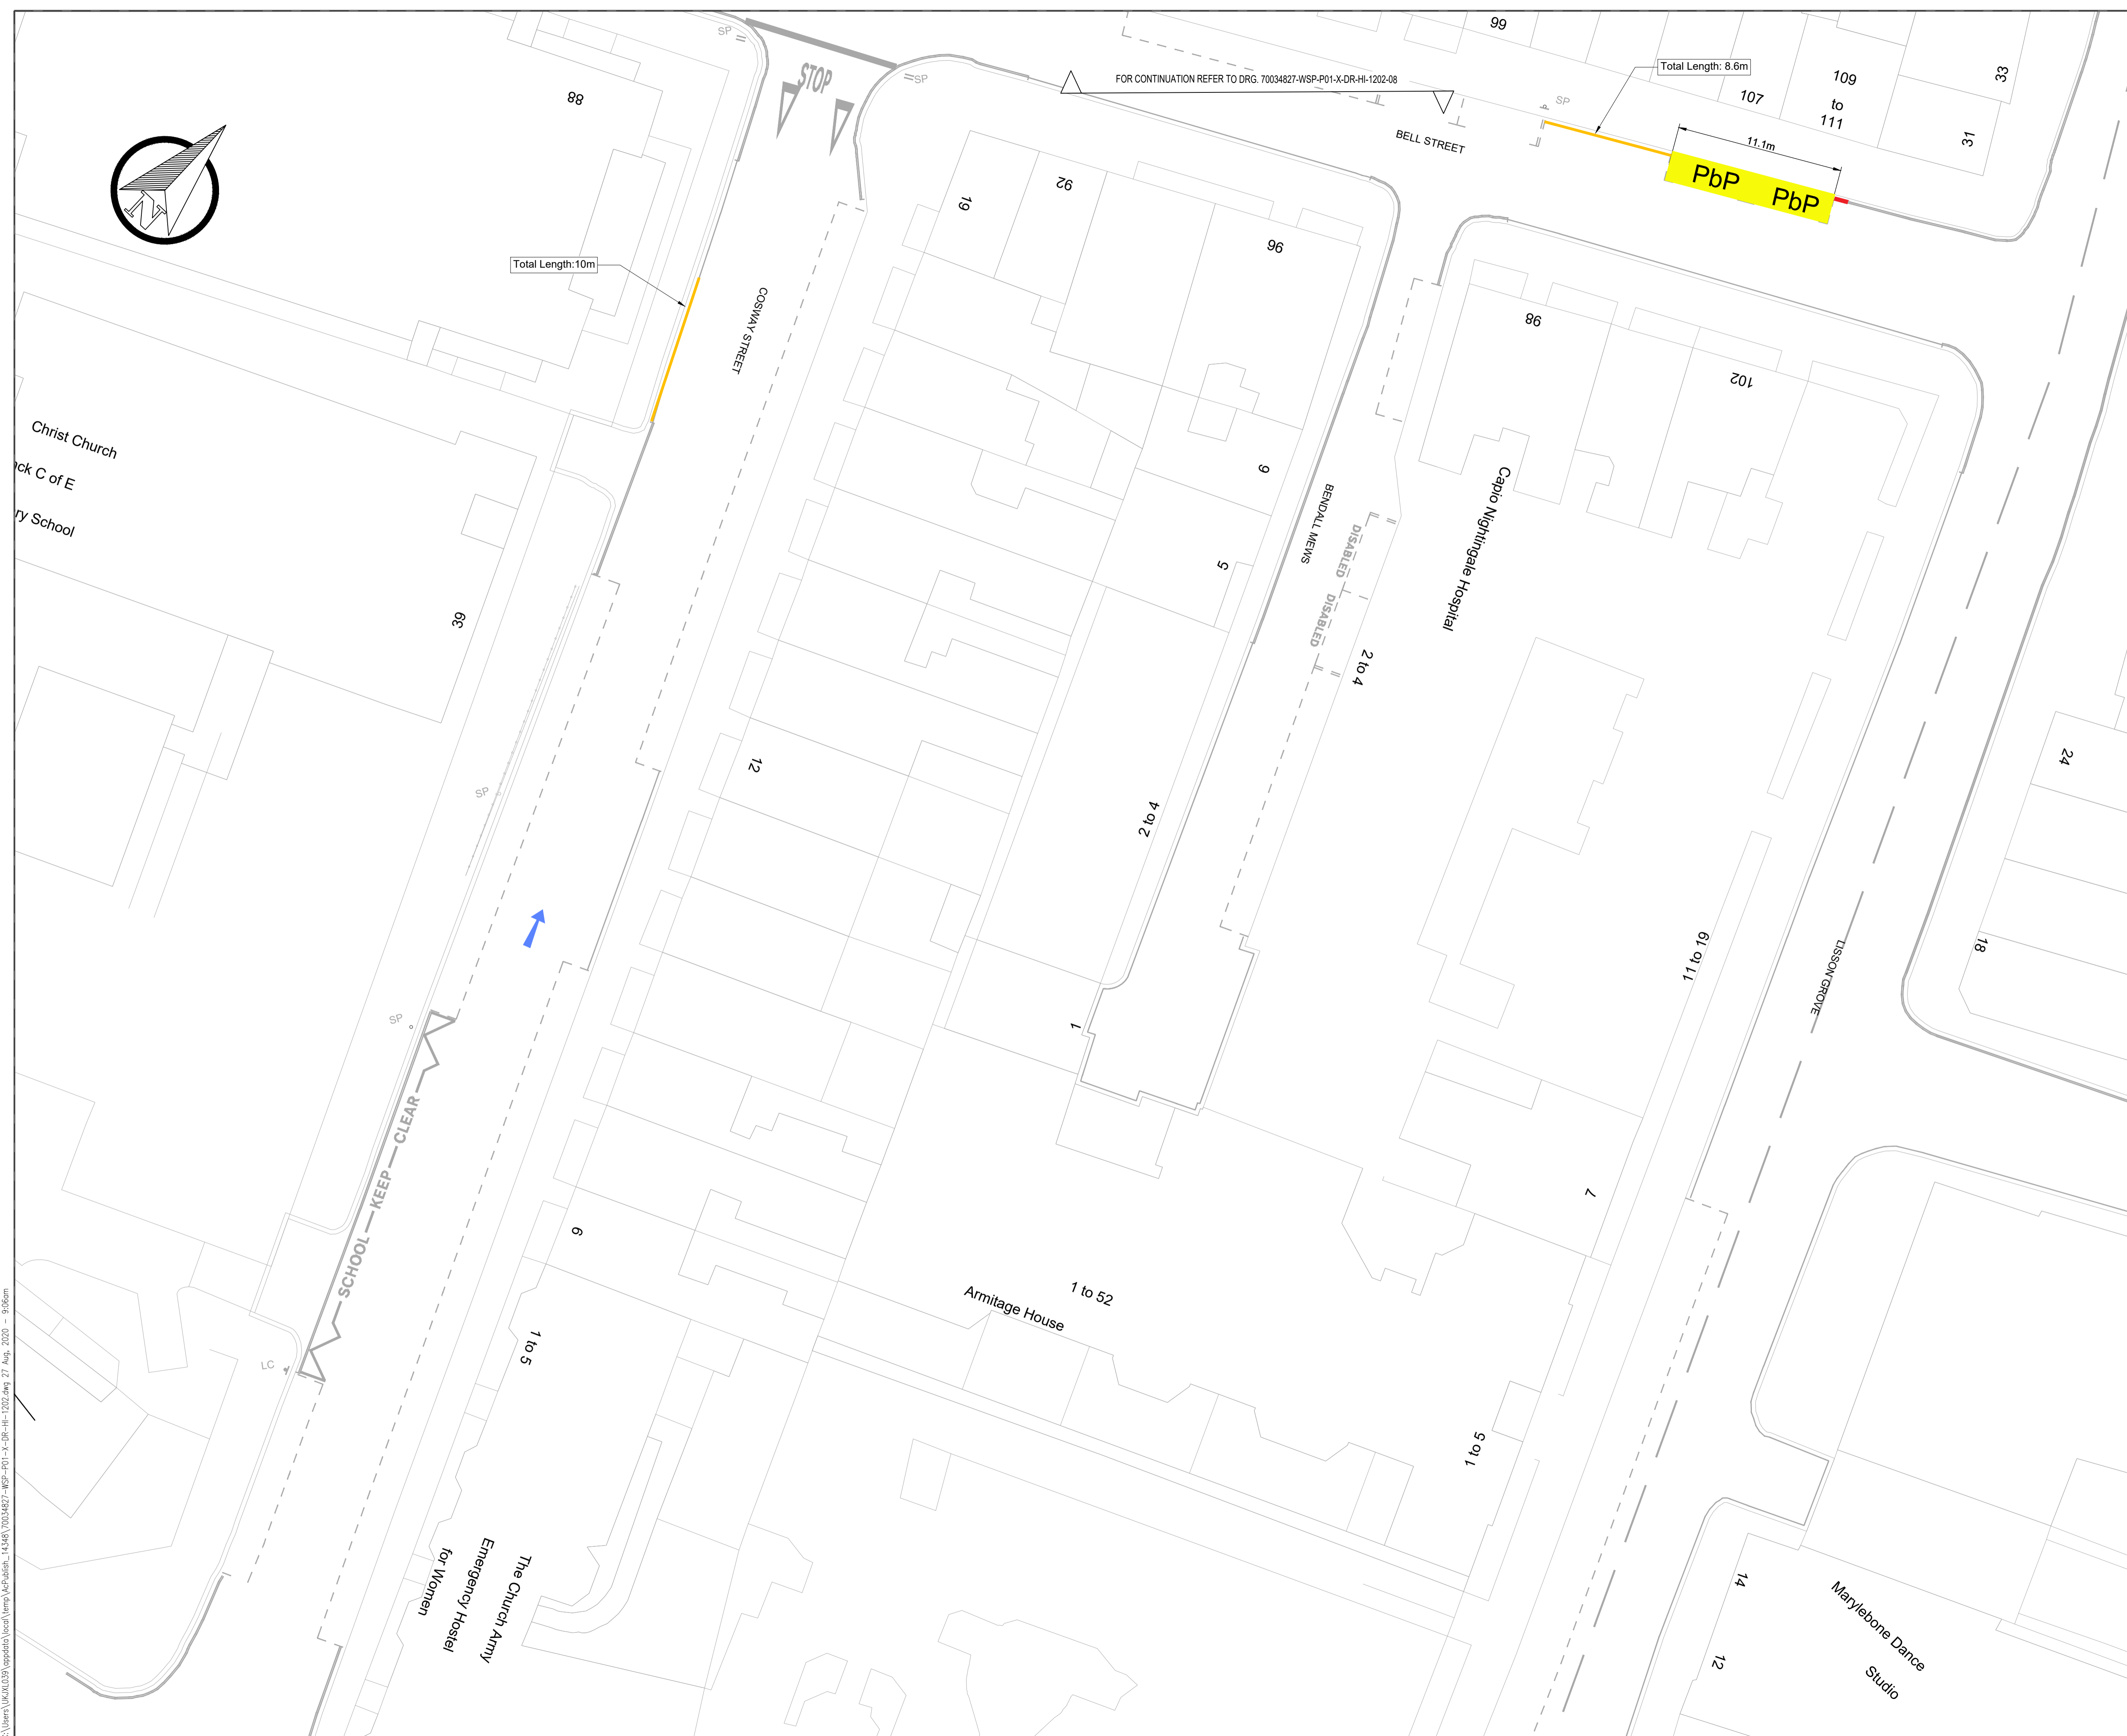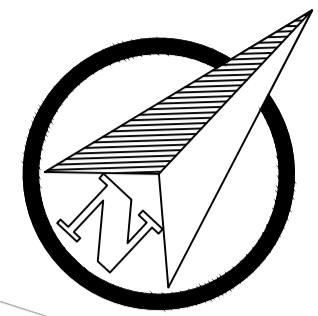

FOR PARKING AND WAITING SCHEDULE TABLE
PLEASE REFER TO SHEET 11

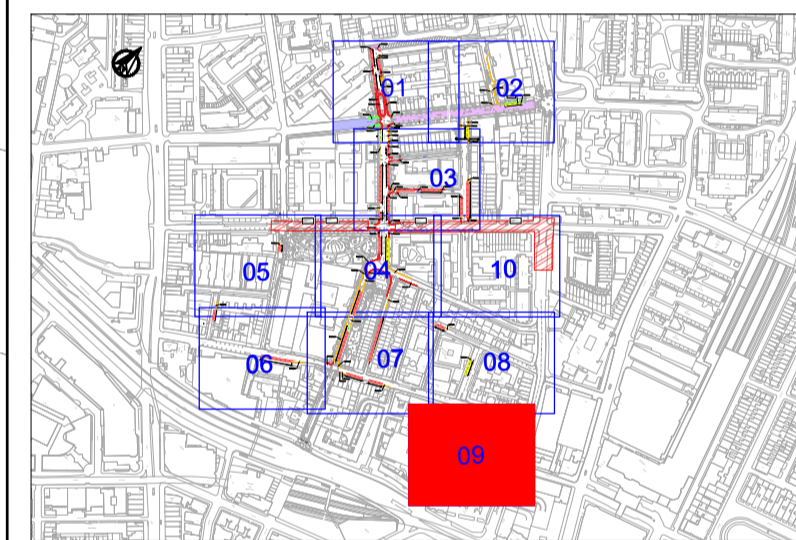

REV	DATE	BY	DESCRIPTION	CHK	APD
S3-P03	26.08.2020	JB	CLIENT'S COMMENTS	JCH	JN
S3-P02	03.08.2020	JB	COSWAY STREET LAYOUT UPDATE	JCH	JN
S3-P01	24.07.2020	JB	INITIAL ISSUE	JCH	JN

CONSULTATION

25 Mandela Way, London, SE1 5SZ
www.fmconway.co.uk www.wsp.com

CLIENT

City of Westminster

PROJECT

CHURCH STREET - GREEN SPINE
PUBLIC REALM IMPROVEMENTS

TITLE



EXISTING TRAFFIC MANAGEMENT ORDERS
SHEET 09 OF 11

SCALE @ A1	DATE	DESIGNOR/RAWN	CHECKED	APPROVED	SHEET
1:200	26.08.2020	JB	JCH	JN	A1

JOB No.	FMC PROJECT No.	BREF/OS No.
70034827	WWESA2052	BR47368

DRAWING No. 70034827-WSP-P01-X-DR-HI-1202-09S3-P03

C:\Users\jch\OneDrive\Documents\70034827-WSP-P01-X-DR-HI-1202-09S3-P03.dwg 27 Aug 2020 - 10:08am
 This map is reproduced from Ordnance Survey material with the permission of Ordnance Survey on behalf of the Controller of Her Majesty's Stationery Office © Crown copyright. Unauthorised reproduction infringes Crown copyright and may lead to prosecution or civil proceedings. (WCC)LA 100019597

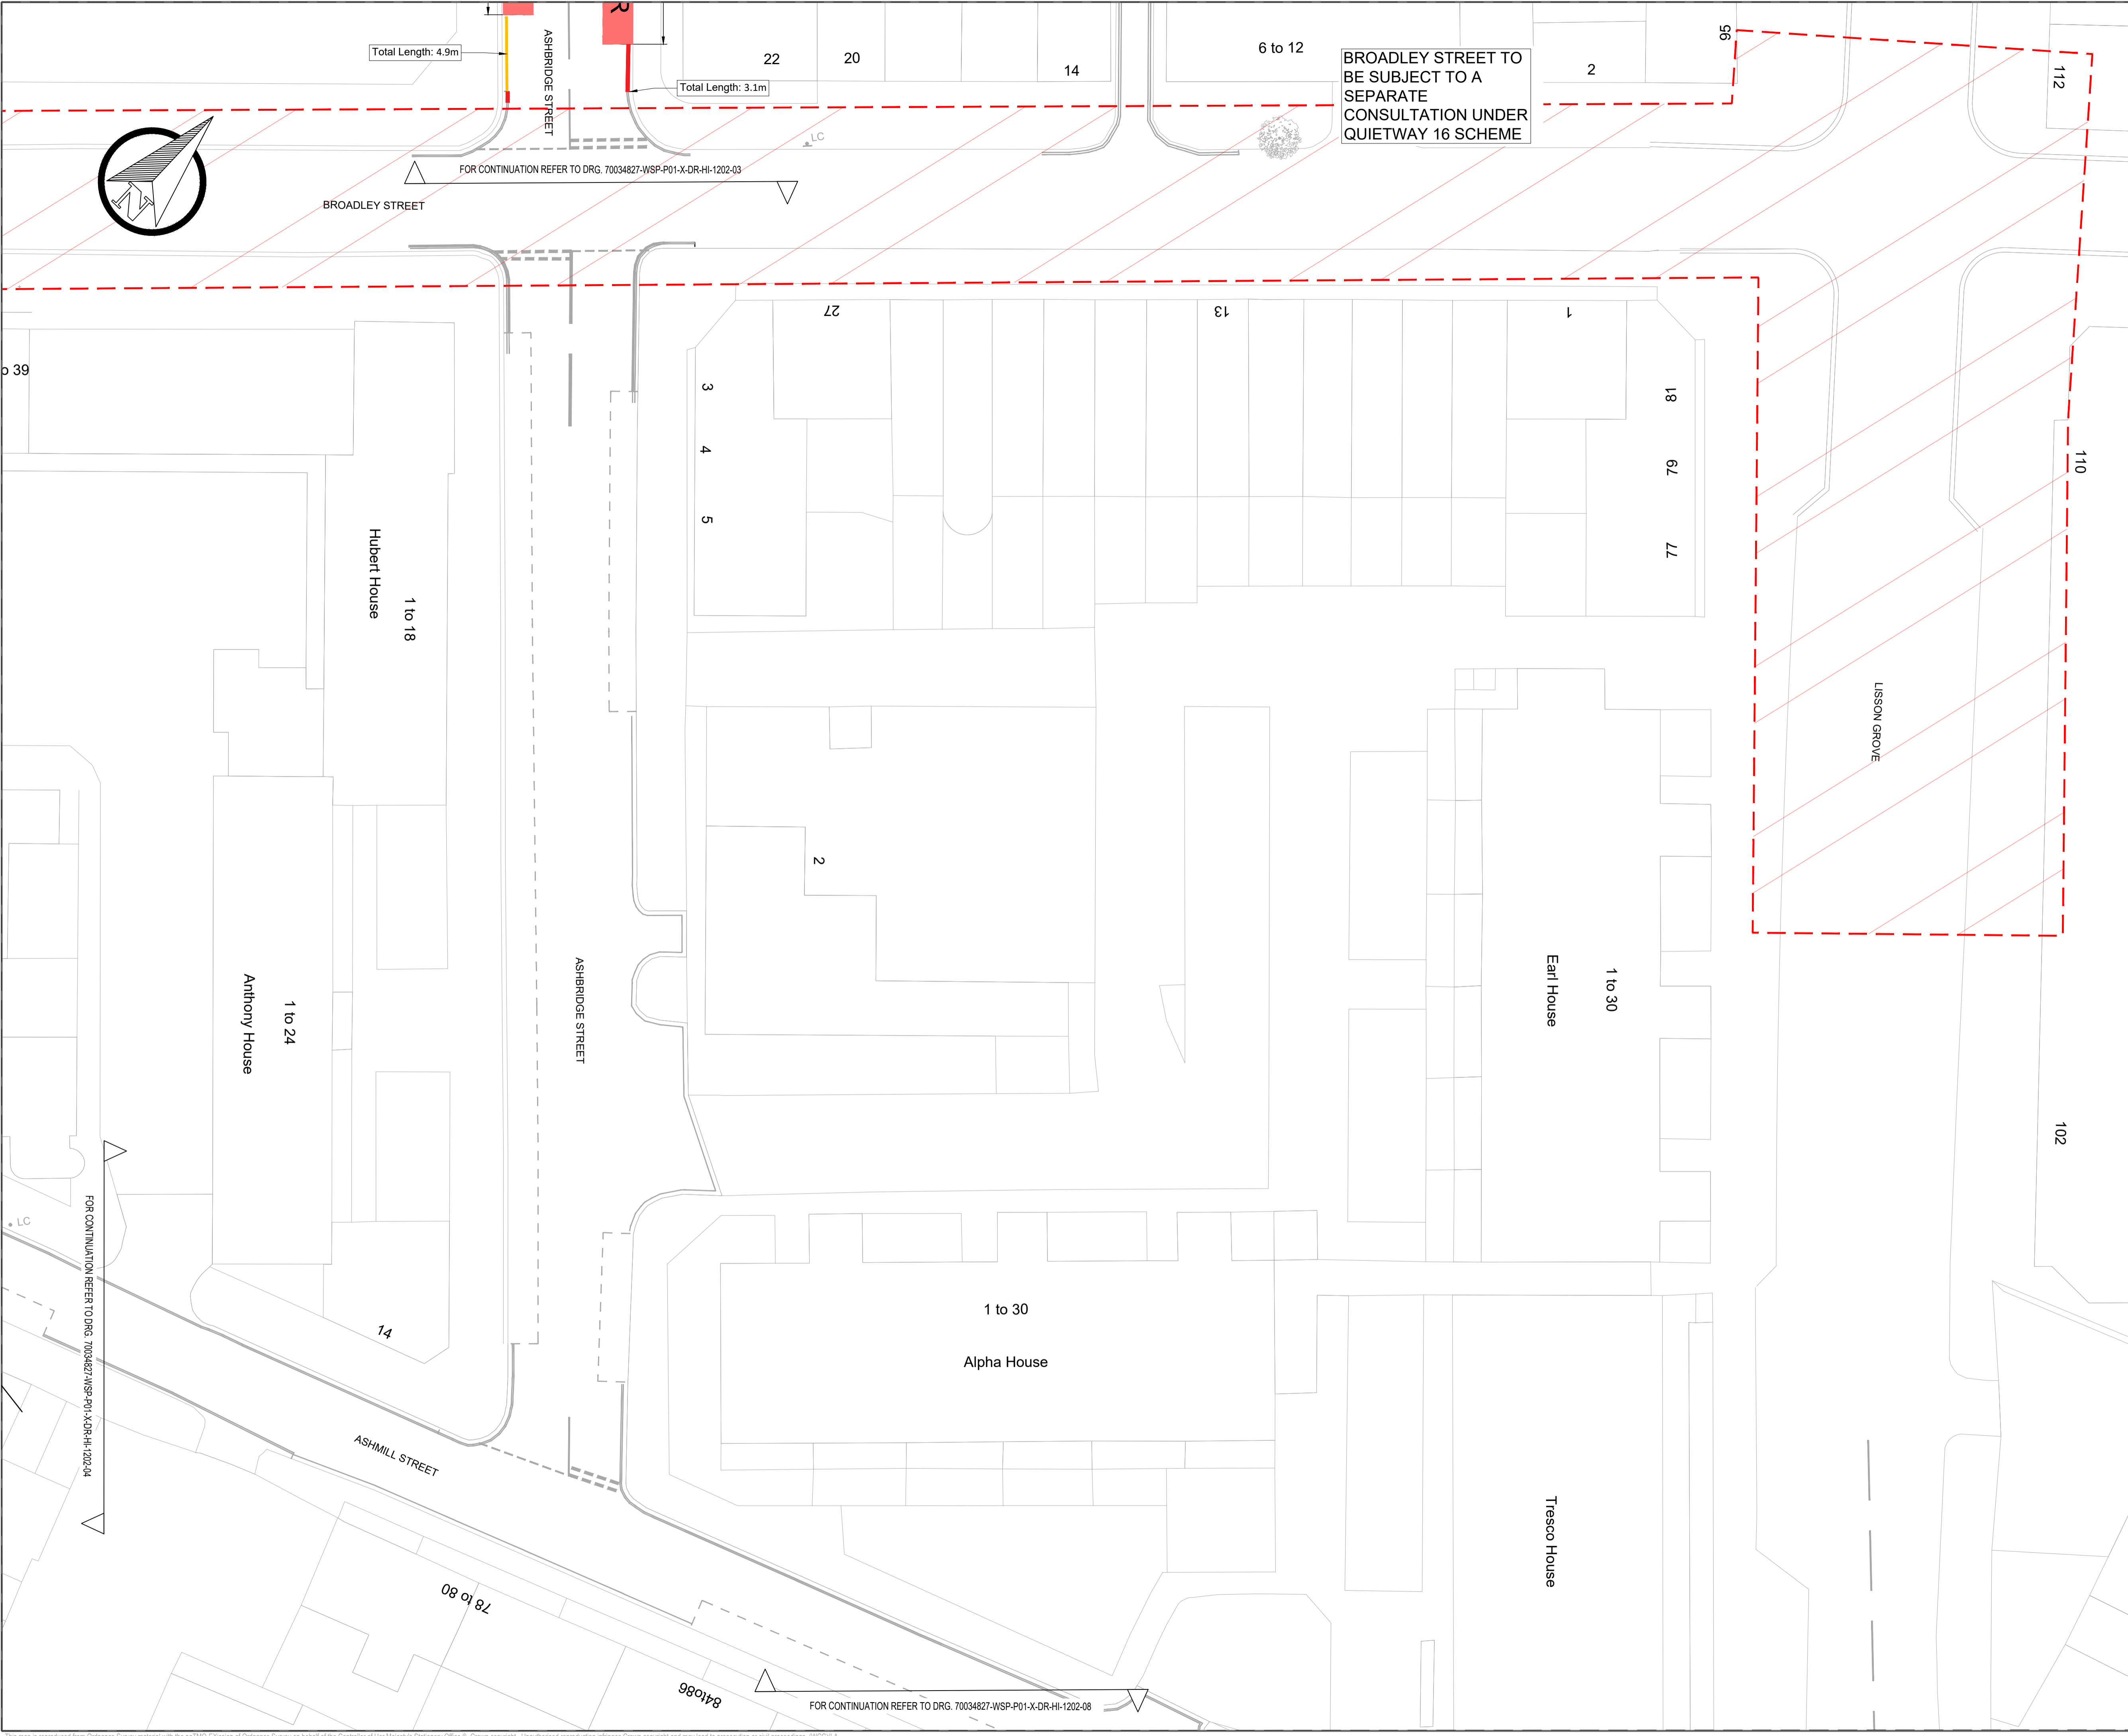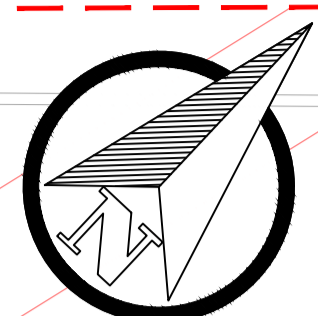

BROADLEY STREET TO BE SUBJECT TO A SEPARATE CONSULTATION UNDER QUIETWAY 16 SCHEME

Total Length: 4.9m

Total Length: 3.1m


FOR CONTINUATION REFER TO DRG. 70034827-WSP-P01-X-DR-HI-1202-03

FOR CONTINUATION REFER TO DRG. 70034827-WSP-P01-X-DR-HI-1202-04

FOR CONTINUATION REFER TO DRG. 70034827-WSP-P01-X-DR-HI-1202-08

- KEY**
- NO WAITING
Mon-Sat 8.30am - 6.30pm
 - - - NO WAITING
Mon - Sat 6.30am - 6.30pm
 - NO WAITING
Mon - Fri 8.30am - 6.30pm
 - NO WAITING AT ANY TIME
 - NO LOADING AT ANY TIME
 - EXISTING LINE MARKING
 - PROPOSED LINE MARKINGS
 - R RESIDENTS PARKING BAYS
Mon - Sat 8.30am - 10.00pm
 - D WHITE BADGE DISABLED PARKING BAYS
AT ANY TIME
 - D BLUE BADGE DISABLED PARKING BAYS
AT ANY TIME, MAX STAY 4 HOURS
Mon - Fri 8.30am - 6.30pm
 - PbP PAY BY PHONE PARKING BAYS
Mon - Fri 8.30am - 6.30pm
MAX STAY 4 HOURS
 - MC SOLO MOTORCYCLE PARKING BAYS
AT ANY TIME
 - ← ONE WAY WORKING
 - NO VEHICLES
Sat 10.00am - 4.00pm
 - PEDESTRIAN ZONE
Mon - Sat 10.00am - 4.00pm

FOR PARKING AND WAITING SCHEDULE TABLE PLEASE REFER TO SHEET 11

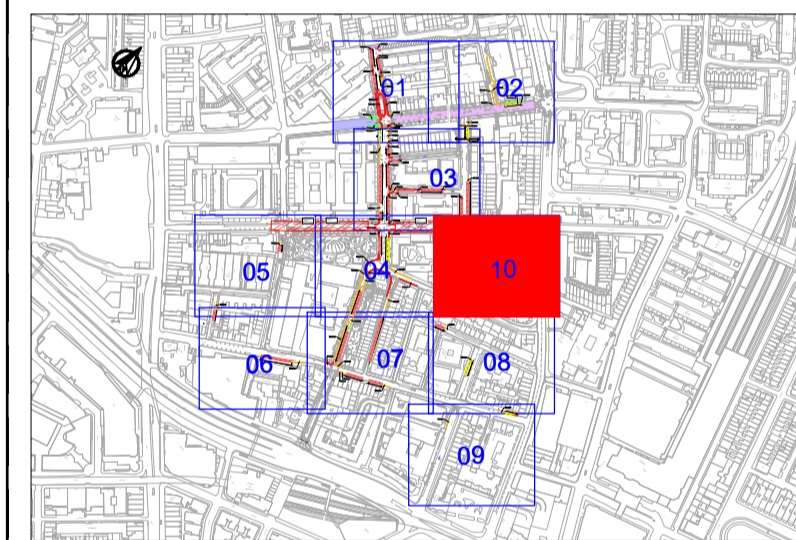

REV	DATE	BY	DESCRIPTION	CHK	APP
S3-P03	26.08.2020	JB	CLIENT'S COMMENTS	JCH	JN
S3-P02	03.08.2020	JB	COSWAY STREET LAYOUT UPDATE	JCH	JN
S3-P01	24.07.2020	JB	INITIAL ISSUE	JCH	JN

DRAWING STATUS

CONSULTATION

25 Mandela Way, London, SE1 5SZ
www.fmconway.co.uk www.wsp.com

City of Westminster

PROJECT
CHURCH STREET - GREEN SPINE
PUBLIC REALM IMPROVEMENTS

TITLE
EXISTING TRAFFIC MANAGEMENT ORDERS
SHEET 10 OF 11

SCALE @ A1	DATE	DESIGNOR/RAWN	CHECKED	APPROVED	SHEET
1:200	26.08.2020	JB	JCH	JN	A1

JOB No.	FMC PROJECT No.	BREF/OSR No.
70034827	VVWESA2052	BR47368

DRAWING No. **70034827-WSP-P01-X-DR-HI-1202-10S3-P03**

C:\Users\jch\OneDrive\Documents\Projects\WSP\70034827-WSP-P01-X-DR-HI-1202-10S3-P03.dwg 27 Aug 2020 10:08:58
 This map is reproduced from Ordnance Survey material with the permission of Ordnance Survey on behalf of the Controller of Her Majesty's Stationery Office © Crown copyright. Unauthorised reproduction infringes Crown copyright and may lead to prosecution or civil proceedings. (WCC)LA 100019597

PARKING AND WAITING SCHEDULE						
RESTRICTION TYPE	EXISTING		PROPOSED		DIFFERENCE	
	MEASURE (m)	QUANTITY (SPACES)	MEASURE (m)	QUANTITY (SPACES)	MEASURE (m)	QUANTITY (SPACES)
PAY BY PHONE PARKING (Mon - Fri 8.30am - 6.30pm)	83.7	15	81.0	15	-2.7	0
RESIDENTS' PARKING - B ZONE (Mon - Sat 8.30 - 10.00PM)	479.0	87	463.2	86	-15.8	-1
WHITE BADGE DISABLED PARKING (AT ANY TIME)	9.3	2	12.9	2	3.6	0
BLUE BADGE DISABLED PARKING (AT ANY TIME,MAX STAY 4 HOURS,Mon - Fri 8.30am - 6.30pm)	6.2	1	6.6	1	0.4	0
SOLO MOTORCYCLE PARKING (AT ANY TIME)	15.3	19	16.4	20	1.1	1
NO WAITING (Mon - Sat 8.30am - 6.30pm)	26.4	-	28.4	-	2.1	-
NO WAITING (Mon - Sat 6.30am - 6.30pm)	27.5	-	12.8	-	-14.7	-
NO WAITING (Mon - Fri 8.30am - 6.30pm)	448.1	-	0.6	-	-447.5	-
NO WAITING AT ANY TIME	409.6	-	552.1	-	142.5	-
NO LOADING AT ANY TIME	15.3	-	10.7	-	-4.6	-

S3-P02	03.08.2020	JB	COSWAY STREET LAYOUT UPDATE	JCH	JN
S3-P01	24.07.2020	JB	INITIAL ISSUE	JCH	JN
REV	DATE	BY	DESCRIPTION	CHK	APP

DRAWING STATUS: CONSULTATION



25 Mandela Way, London, SE1 5SZ
www.fmconway.co.uk www.wsp.com

CLIENT



PROJECT: CHURCH STREET - GREEN SPINE
PUBLIC REALM IMPROVEMENTS

TITLE: EXISTING TRAFFIC MANAGEMENT ORDERS
SHEET 11 OF 11

SCALE @ A1	DATE	DESIGN/DRAWN	CHECKED	APPROVED	SHEET
1:200	26.08.2020	JB	JCH	JN	A1
JOB No.	FMC PROJECT No.	BRIEF/OSB No.			
70034827	WWESA2052	BR47368			
DRAWING No.	REV.				
70034827-WSP-P01-X-DR-HI-1202-11	S3-P02				