

- KEY
- AREA 0B: WORKS PROPOSED JANUARY TO FEBRUARY 2015
 - AREA 1: WORKS COMPLETE
 - AREA 2A: WORKS PROPOSED JULY TO NOVEMBER 2014
 - AREA 2B: PROPOSED WORK DATE: 23th AUGUST TO 10th SEPTEMBER
 - AREA 2C: WORKS PROPOSED MID FEBRUARY TO MARCH 2015
 - AREA 3A: WORKS PROPOSED MID FEBRUARY TO MARCH 2015
 - AREA 3B: AREA REQUIRING RESURFACING MID FEBRUARY TO MARCH 2015
 - AREA 5: WORKS PROPOSED APRIL TO MAY 2015
 - AREA 6: WORKS PROPOSED JUNE TO JULY 2015
 - AREA 7: AREA REQUIRING RESURFACING – DATE TBC
 - AREA 8A: WORKS PROPOSED JUNE TO JULY 2015
 - AREA 8B: WORKS PROPOSED AUGUST TO OCTOBER 2015
 - AREA 8C: AREA REQUIRING RESURFACING – EXACT DATE IN SEPTEMBER 2015 TBC

- NOTES:
- NO WORKS IN DECEMBER 2014 AND 2015 DUE TO CHRISTMAS WORKS RESTRICTIONS
 - TBC : DATE TO BE CONFIRMED

FOR CONTINUATION REFER TO Drg. 11677227-05-HM-50-TM-02

D	16-12-2014	JS	CONSTRUCTION DATES AMENDED	JO	GH
C	14-11-2014	JS	CONSTRUCTION DATES AMENDED	JO	NW
B	11-07-2014	CDS	CONSTRUCTION DATES AMENDED	AK	JO
A	07-07-2014	CDS	CONSTRUCTION DATES AMENDED	AK	JO
REV	DATE	BY	DESCRIPTION	CHK	APD

DRAWING STATUS

CONSTRUCTION



25 Mandela Way, London, SE1 6SZ
www.fmcconway.co.uk www.wspgroup.com

CLIENT



City of Westminster
SAFE STREETS
City Commissioner of Transportation

PROJECT



PICCADILLY TWO WAY SCHEME PART 2
HAYMARKET / LOWER REGENT ST & WATERLOO PLACE

TITLE

HAYMARKET AND CHARLES II STREET
TRAFFIC MANAGEMENT PLAN
SHEET 01 OF 03

SCALE @ A1 1:200	DATE 06/05/2014	DESIGNED HS	CHECKED TB	APPROVED JO	SHT A1
JOB No.	11677227	BRIEF/DSB No.	BR 14567	REV.	
DRAWING No.	11677227-05-HM-50-TM-01				D

13/11/2014 11:22:27 - Piccadilly 2 Way Highway 11 Drawings & Photos (Drawings) \05 Construction\11677227-05-HM-50-TM-01.dwg 16 Dec 2014 - 4:31pm

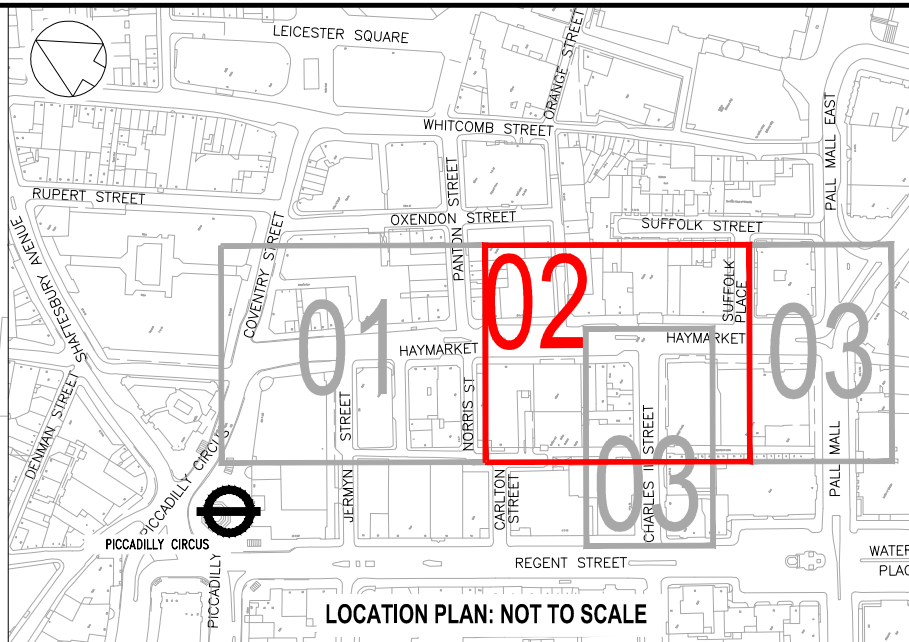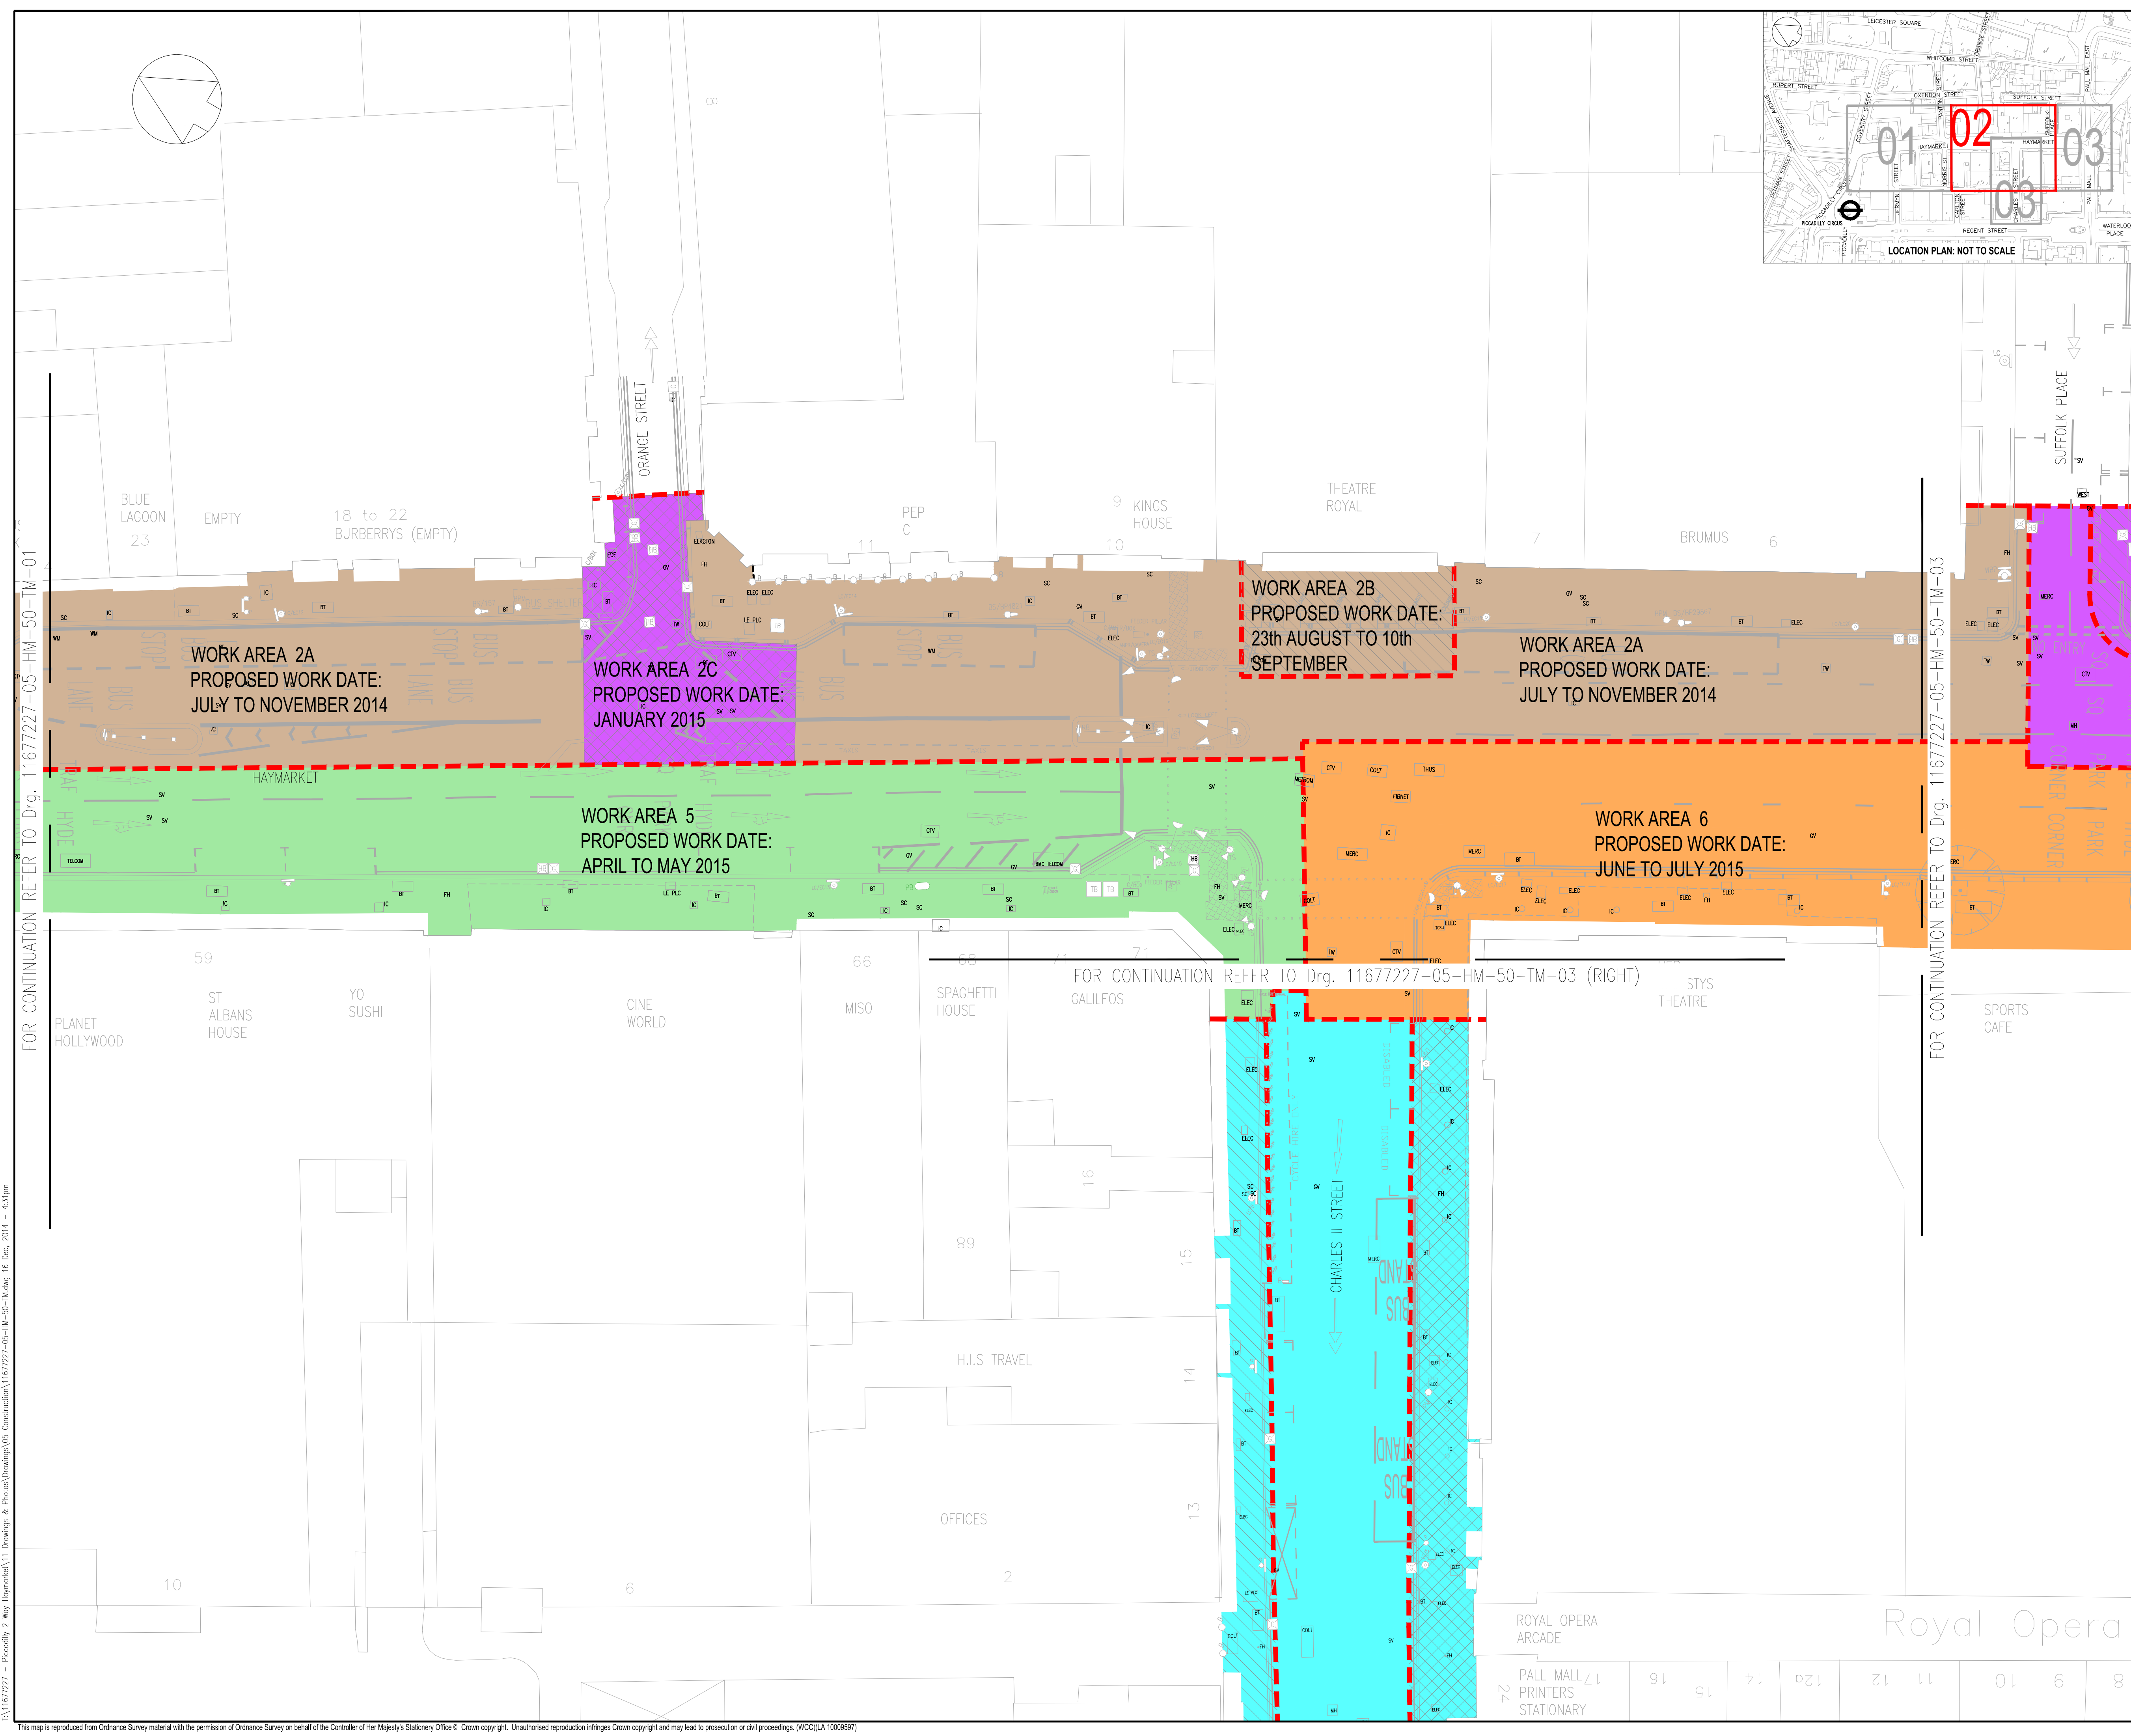

- KEY
- AREA 0B: WORKS PROPOSED JANUARY TO FEBRUARY 2015
 - AREA 1: WORKS COMPLETE
 - AREA 2A: WORKS PROPOSED JULY TO NOVEMBER 2014
 - AREA 2B: PROPOSED WORK DATE: 23th AUGUST TO 10th SEPTEMBER
 - AREA 2C: WORKS PROPOSED MID FEBRUARY TO MARCH 2015
 - AREA 3A: WORKS PROPOSED MID FEBRUARY TO MARCH 2015
 - AREA 3B: AREA REQUIRING RESURFACING MID FEBRUARY TO MARCH 2015
 - AREA 5: WORKS PROPOSED APRIL TO MAY 2015
 - AREA 6: WORKS PROPOSED JUNE TO JULY 2015
 - AREA 7: AREA REQUIRING RESURFACING – DATE TBC
 - AREA 8A: WORKS PROPOSED JUNE TO JULY 2015
 - AREA 8B: WORKS PROPOSED AUGUST TO OCTOBER 2015
 - AREA 8C: AREA REQUIRING RESURFACING – EXACT DATE IN SEPTEMBER 2015 TBC

- NOTES:
- NO WORKS IN DECEMBER 2014 AND 2015 DUE TO CHRISTMAS WORKS RESTRICTIONS
 - TBC : DATE TO BE CONFIRMED

D	16-12-2014	JS	CONSTRUCTION DATES AMENDED	JO	GH
C	14-11-2014	JS	CONSTRUCTION DATES AMENDED	JO	NW
B	11-07-2014	CDS	CONSTRUCTION DATES AMENDED AND ADDITIONAL AREA ADDED	AK	JO
A	07-07-2014	CDS	CONSTRUCTION DATES AMENDED	AK	JO
REV	DATE	BY	DESCRIPTION	CHK	APD

DRAWING STATUS

CONSTRUCTION

CONWAY **WSP**
great people · great work

25 Mandela Way, London, SE1 6SZ
www.fimconway.co.uk www.wspgroup.com

CLIENT

City of Westminster
SAFE STREETS
City Commissioner of Transportation

PROJECT


PICCADILLY TWO WAY SCHEME PART 2
HAYMARKET / LOWER REGENT ST & WATERLOO PLACE

TITLE

HAYMARKET AND CHARLES II STREET
TRAFFIC MANAGEMENT PLAN
SHEET 02 OF 03

SCALE @ A1	DATE	DESIGNED/DRAWN	CHECKED	APPROVED	SHT
1:200	06/05/2014	HS	TB	JO	A1
JOB No.			BRIEF/DSS No.		
11677227			BR 14567		
DRAWING No.				REV.	
11677227-05-HM-50-TM-02				D	

11677227 - Piccadilly 2 Way Highway Scheme - Drawings & Photos - Construction - 11677227-05-HM-50-TM-02 - 431pm

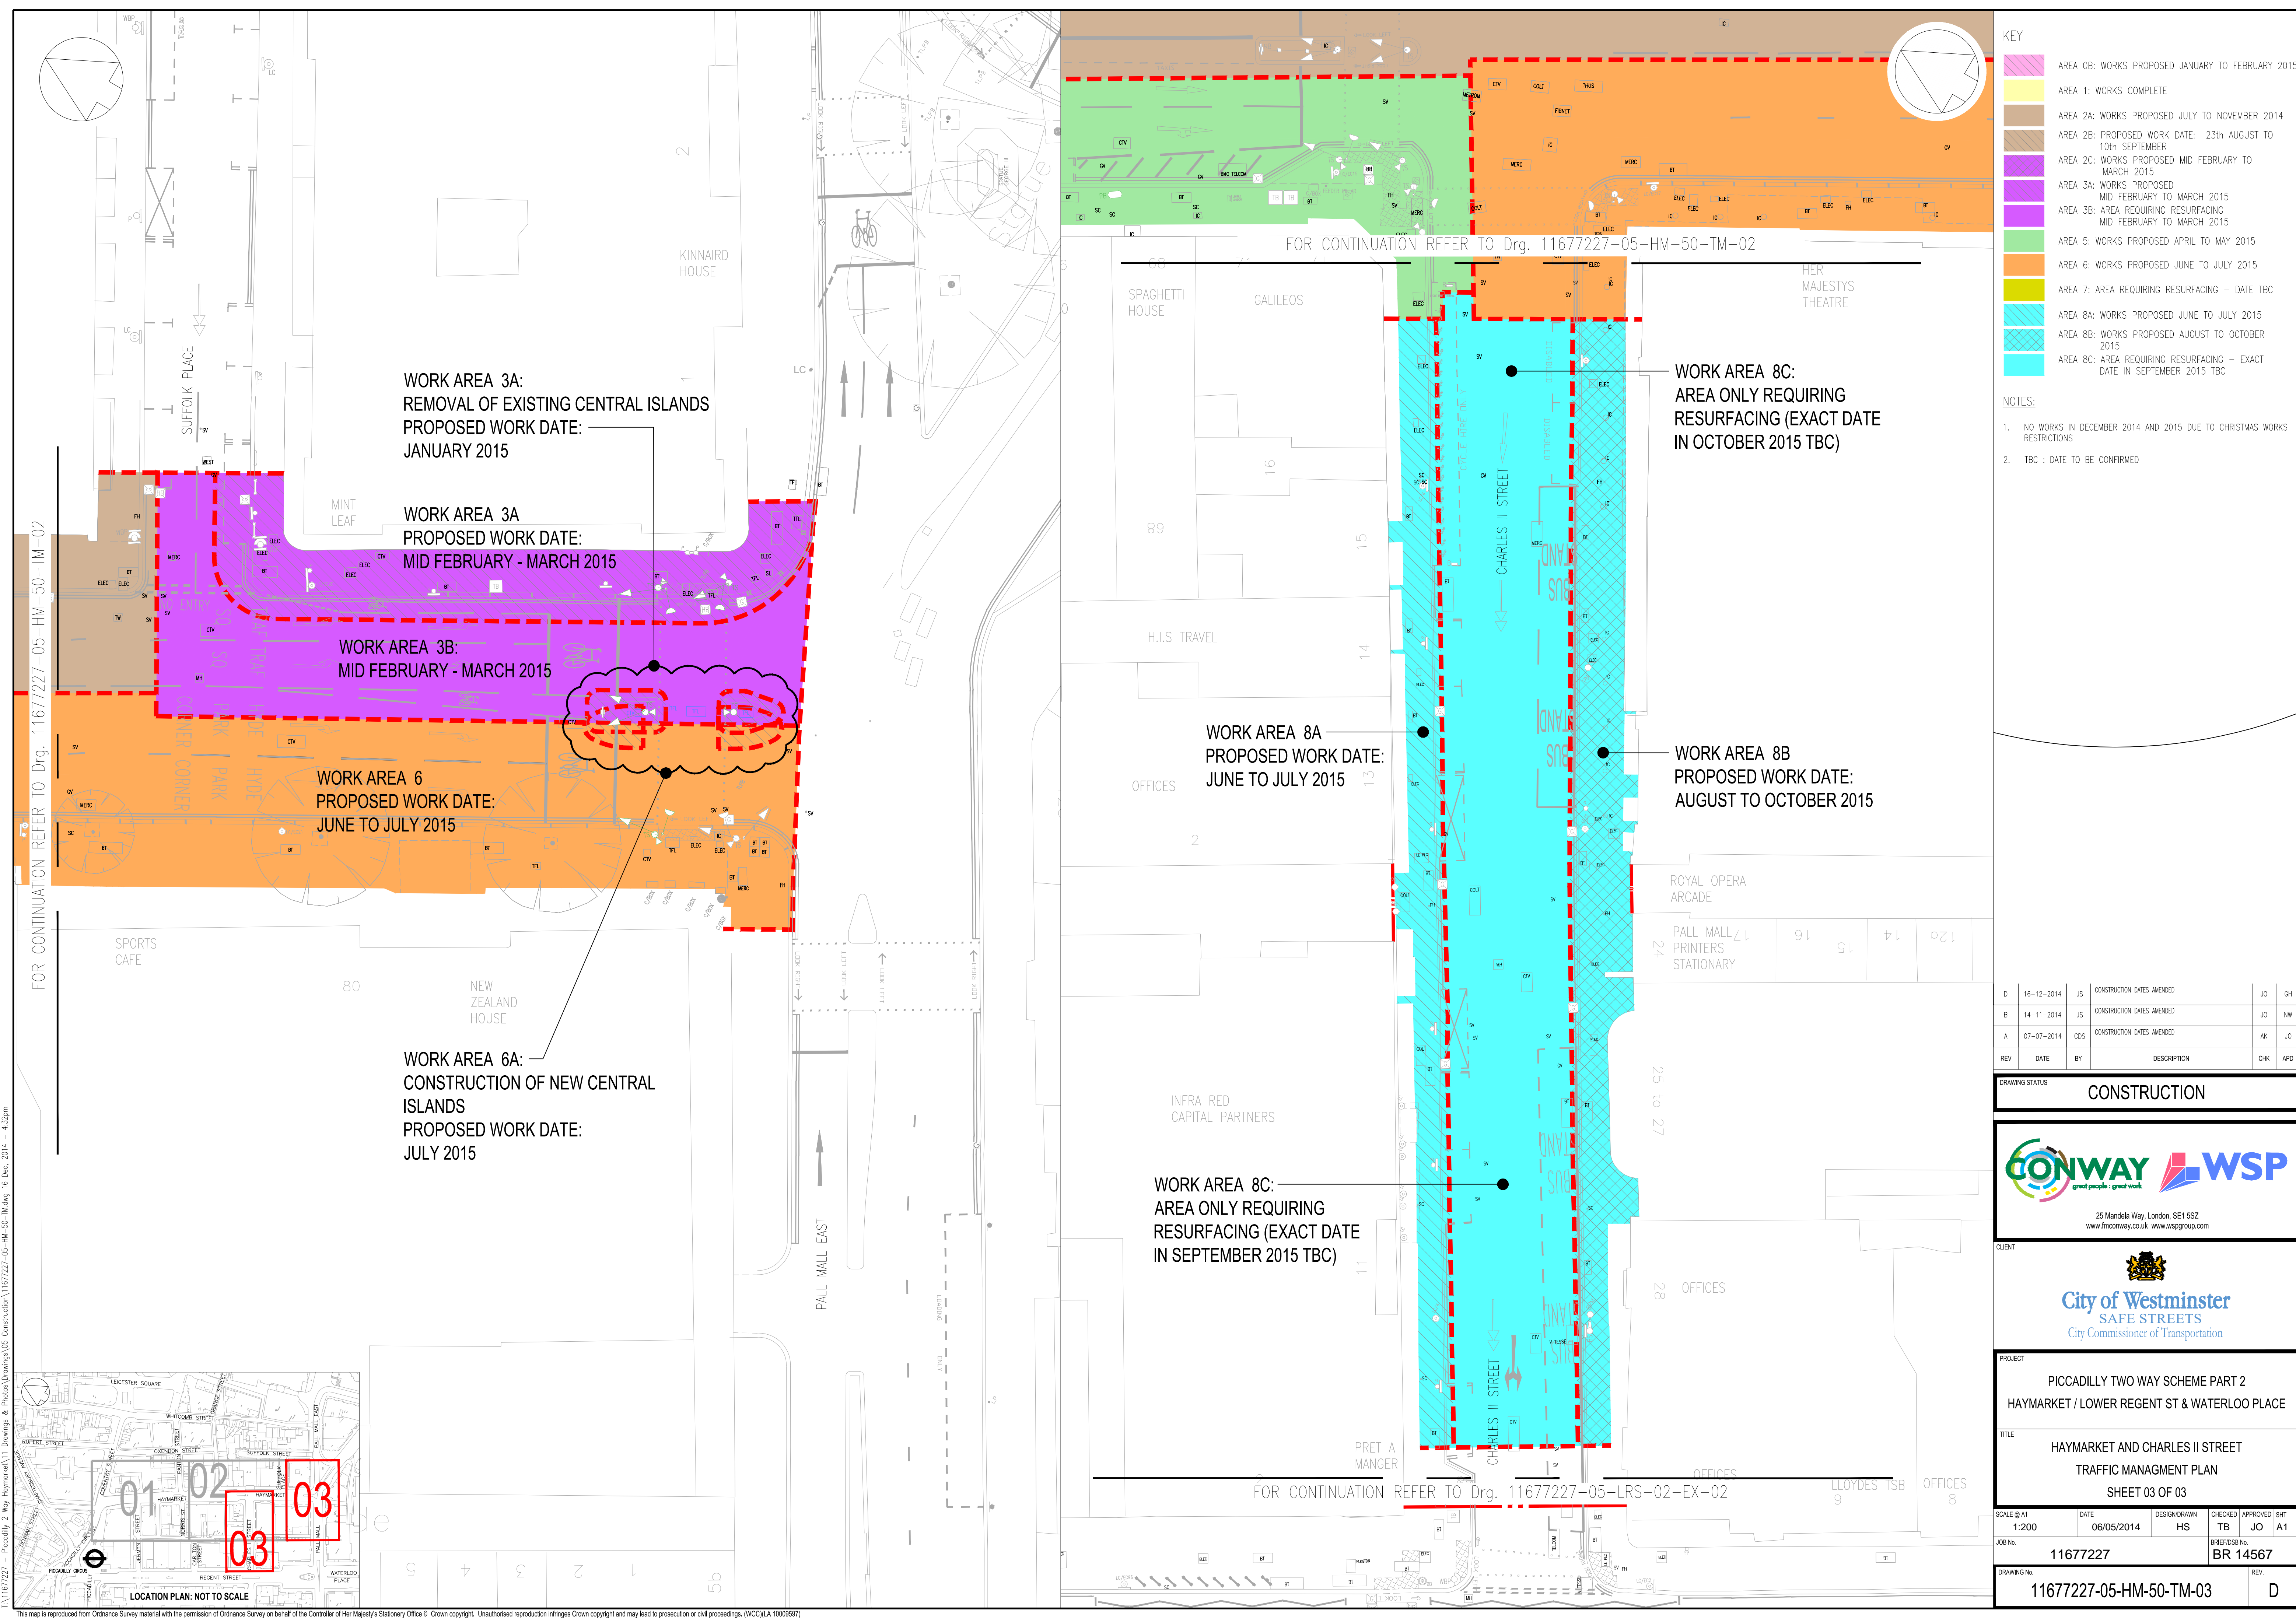

KEY

[Pink box]	AREA 0B: WORKS PROPOSED JANUARY TO FEBRUARY 2015
[Yellow box]	AREA 1: WORKS COMPLETE
[Brown box]	AREA 2A: WORKS PROPOSED JULY TO NOVEMBER 2014
[Dark brown box]	AREA 2B: PROPOSED WORK DATE: 23th AUGUST TO 10th SEPTEMBER
[Purple box]	AREA 2C: WORKS PROPOSED MID FEBRUARY TO MARCH 2015
[Light purple box]	AREA 3A: WORKS PROPOSED MID FEBRUARY TO MARCH 2015
[Dark purple box]	AREA 3B: AREA REQUIRING RESURFACING MID FEBRUARY TO MARCH 2015
[Green box]	AREA 5: WORKS PROPOSED APRIL TO MAY 2015
[Orange box]	AREA 6: WORKS PROPOSED JUNE TO JULY 2015
[Yellow-green box]	AREA 7: AREA REQUIRING RESURFACING - DATE TBC
[Light blue box]	AREA 8A: WORKS PROPOSED JUNE TO JULY 2015
[Dark blue box]	AREA 8B: WORKS PROPOSED AUGUST TO OCTOBER 2015
[Light blue box]	AREA 8C: AREA REQUIRING RESURFACING - EXACT DATE IN SEPTEMBER 2015 TBC

- NOTES:
- NO WORKS IN DECEMBER 2014 AND 2015 DUE TO CHRISTMAS WORKS RESTRICTIONS
 - TBC : DATE TO BE CONFIRMED

D	16-12-2014	JS	CONSTRUCTION DATES AMENDED	JO	GH
B	14-11-2014	JS	CONSTRUCTION DATES AMENDED	JO	NW
A	07-07-2014	CDS	CONSTRUCTION DATES AMENDED	AK	JO
REV	DATE	BY	DESCRIPTION	CHK	APD

DRAWING STATUS

CONSTRUCTION

CONWAY **WSP**
great people. great work.

25 Mandala Way, London, SE1 6SZ
www.fmcconway.co.uk www.wspgroup.com

City of Westminster
SAFE STREETS
City Commissioner of Transportation

PROJECT

PICCADILLY TWO WAY SCHEME PART 2
HAYMARKET / LOWER REGENT ST & WATERLOO PLACE

TITLE

HAYMARKET AND CHARLES II STREET
TRAFFIC MANAGEMENT PLAN
SHEET 03 OF 03

SCALE @ A1	DATE	DESIGN/DRAWN	CHECKED	APPROVED	SHT
1:200	06/05/2014	HS	TB	JO	A1
JOB No.	11677227	BRIEF/DSB No.	BR 14567	REV.	
DRAWING No.	11677227-05-HM-50-TM-03				D

FOR CONTINUATION REFER TO Drg. 11677227-05-HM-50-TM-02

FOR CONTINUATION REFER TO Drg. 11677227-05-HM-50-TM-02

FOR CONTINUATION REFER TO Drg. 11677227-05-LRS-02-EX-02

11677227 - Piccadilly 2 Way Highway 11 Drawings & Photos (Drawings) \05 Construction\11677227-05-HM-50-TM-03-04-05-2329-233