


- KEY**
- AREA 0A: WORKS PROPOSED END OF APRIL TO END JULY 2014
  - AREA 0B: WORKS PROPOSED 04-10 AUG 2014 (PART 1) JANUARY 2014 (PART 2)
  - AREA 0C: AREA REQUIRING RESURFACING - DATE TBC
  - AREA 2: WORKS PROPOSED AUGUST TO OCTOBER 2014
  - AREA 2A: WORKS PROPOSED 23rd AUGUST TO 10th SEPTEMBER 2014
  - AREA 3A: WORKS PROPOSED NOVEMBER 2014
  - AREA 3B: AREA REQUIRING RESURFACING - DATE TBC
  - AREA 4: WORKS PROPOSED JANUARY TO FEBRUARY 2015
  - AREA 5A: WORKS PROPOSED MARCH TO MAY 2015
  - AREA 5B: AREA REQUIRING RESURFACING - DATE TBC
  - AREA 6A: WORKS PROPOSED JUNE TO JULY 2015
  - AREA 6B: AREA REQUIRING RESURFACING - DATE TBC
  - AREA 7: AREA REQUIRING RESURFACING - DATE TBC
  - AREA 8A: WORKS PROPOSED JUNE TO JULY 2015
  - AREA 8B: WORKS PROPOSED AUGUST TO SEPTEMBER 2015
  - AREA 8C: AREA REQUIRING RESURFACING - EXACT DATE IN SEPTEMBER 2015 TBC

- NOTES:**
1. NO WORKS IN DECEMBER 2014 AND 2015 DUE TO CHRISTMAS WORKS RESTRICTIONS
  2. TBC : DATE TO BE CONFIRMED

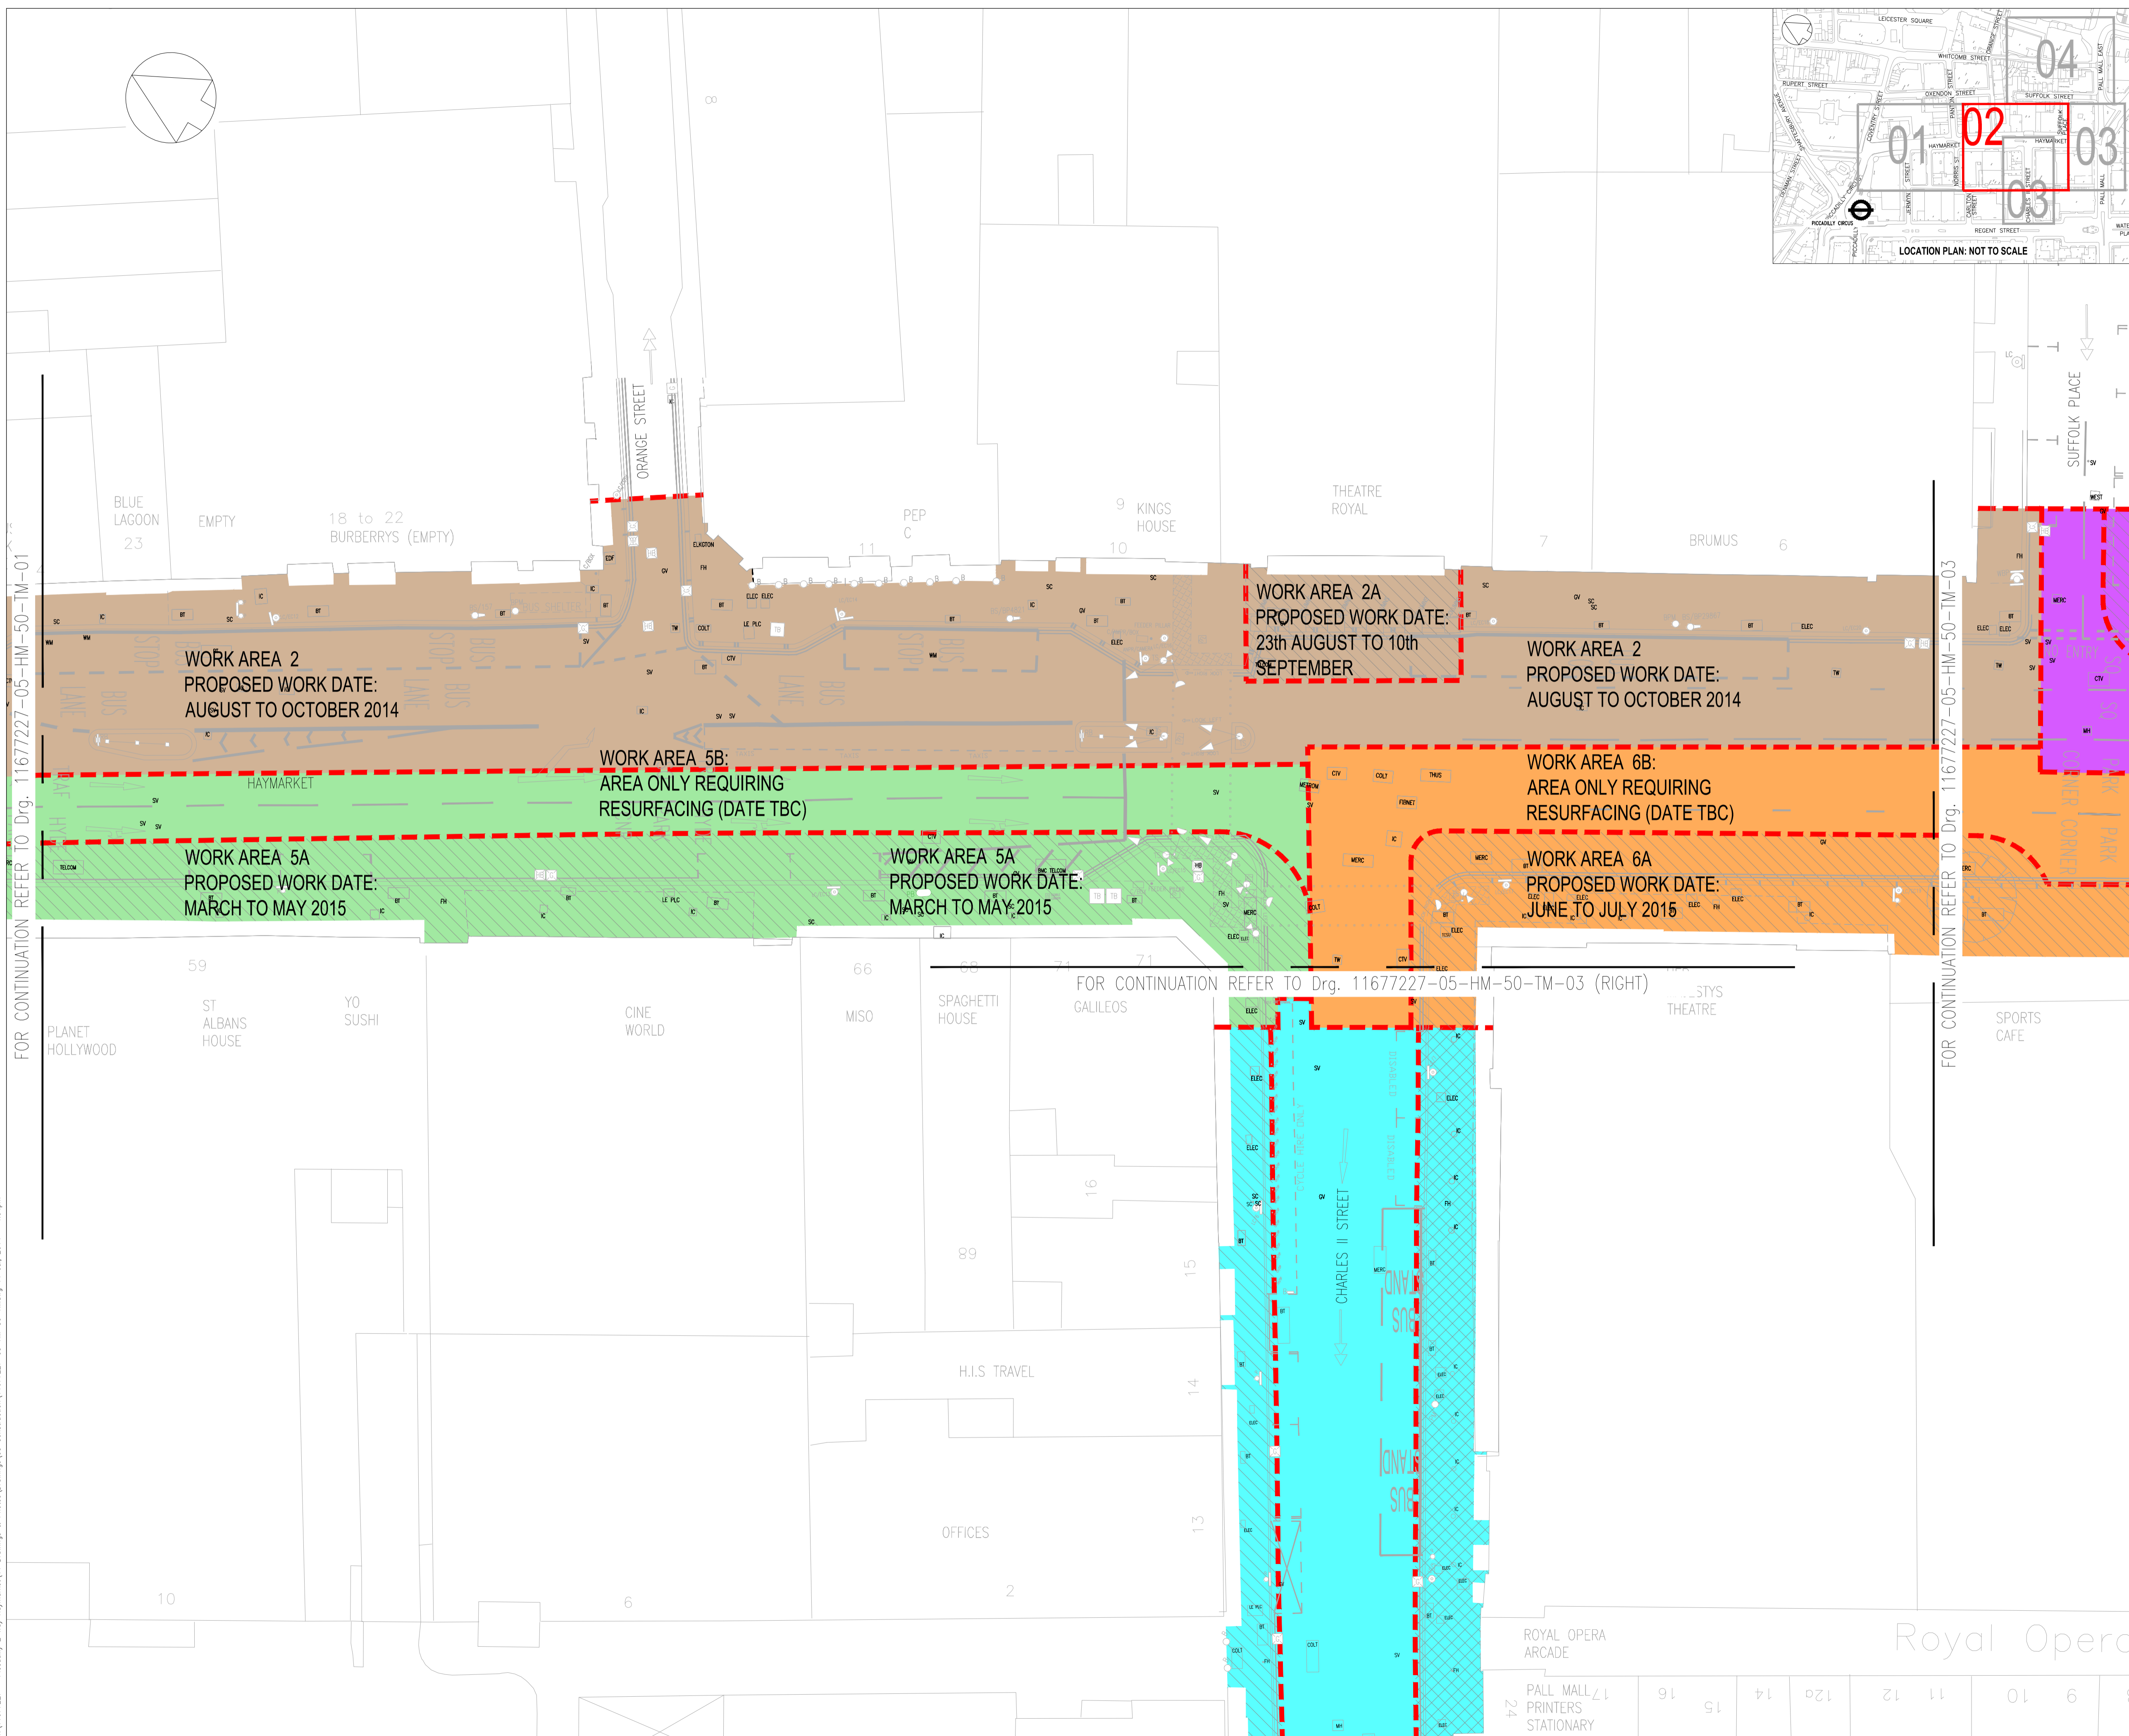

FOR CONTINUATION REFER TO Drg. 11677227-05-HM-50-TM-01

FOR CONTINUATION REFER TO Drg. 11677227-05-HM-50-TM-03

FOR CONTINUATION REFER TO Drg. 11677227-05-HM-50-TM-03 (RIGHT)

B	11-07-2014	CDS	CONSTRUCTION DATES AMENDED AND ADDITIONAL AREA ADDED	AK	JO
A	07-07-2014	CDS	CONSTRUCTION DATES AMENDED	AK	JO
REV	DATE	BY	DESCRIPTION	CHK	APP

DRAWING STATUS  
**CONSTRUCTION**

**West One**

West One Infrastructure Services  
10th Floor 64 Victoria Street London SW1E 6QP  
Tel: +44 (0) 20 7811 6300 Fax: +44 (0) 20 7811 6301  
<http://www.westonejv.co.uk>

  
**City of Westminster**  
 SAFE STREETS  
 City Commissioner of Transportation

PROJECT  
PICCADILLY TWO WAY SCHEME PART 2  
HAYMARKET / LOWER REGENT ST & WATERLOO PLACE

TITLE  
HAYMARKET AND CHARLES II STREET  
TRAFFIC MANAGEMENT PLAN  
SHEET 02 OF 03

SCALE @ A1	DATE	DESIGN/DRAWN	CAD CHECKED	CHECKED	APPROVED	SHT
1:200	06/05/2014	CDS	HS	TB	JO	A1
JOB No.	BRIEF/DSS No.					
11677227	BR 14567					
DRAWING No.	11677227-05-HM-50-TM-02				REV.	B

T:\11677227 - Piccadilly 2 Way - Haymarket\11 Drawings & Photos\Drawings\05 Construction\11677227-05-HM-50-TM-02.dwg 11 Jul 2014 - 4:04pm

This map is reproduced from Ordnance Survey material with the permission of Ordnance Survey on behalf of the Controller of Her Majesty's Stationery Office © Crown copyright. Unauthorised reproduction infringes Crown copyright and may lead to prosecution or civil proceedings. (WCO)(A1000699)